





Front Elevation

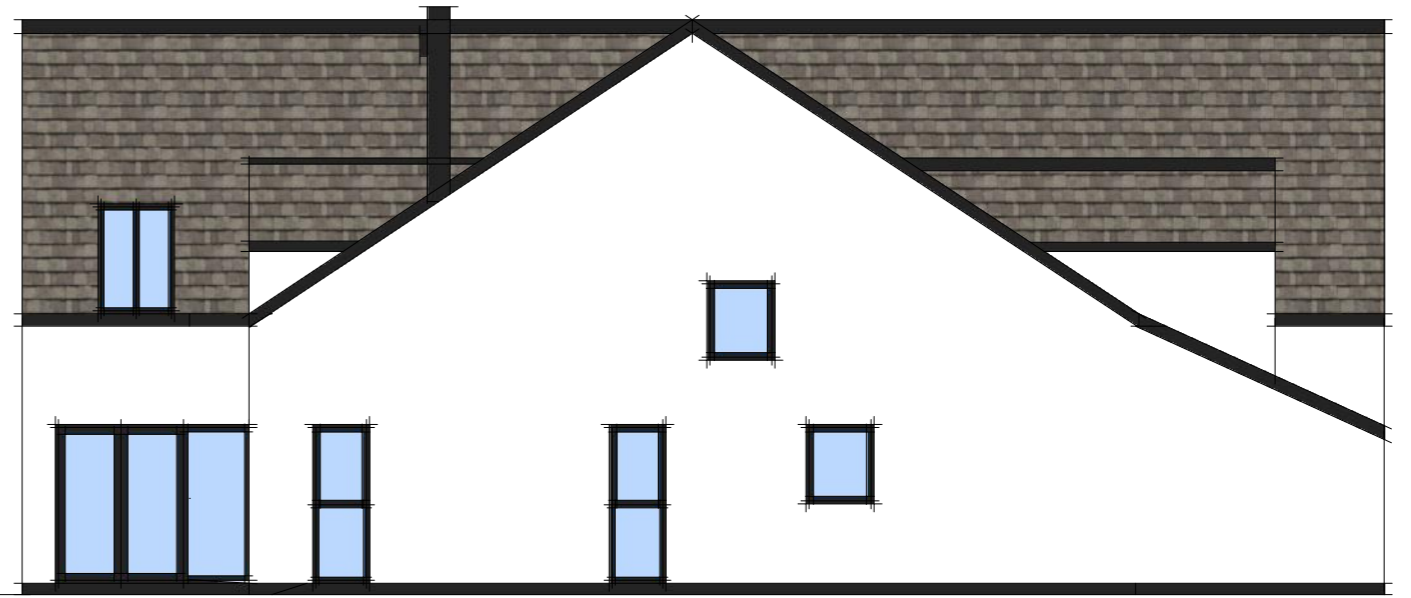


Side Elevation



Rear Elevation

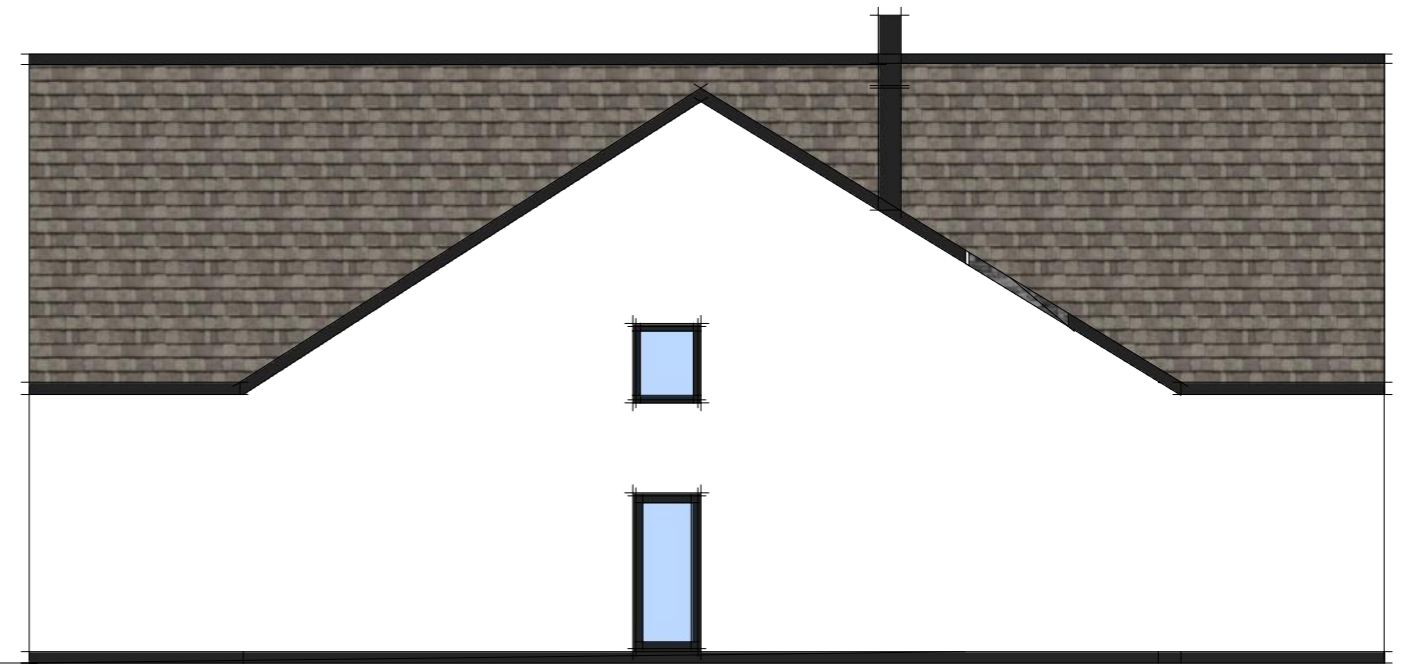


Side Elevation

 <small>designallison@yahoo.co.uk Tel: 07389816997</small>	Title	Project	Client	Date	Scale
	Proposed Elevations	Proposed dwelling, Land opposite Scurgill Terrace	Walker	Mar 21	1:100
			Status		
			pl	Dwg No.	Rev
				1	A




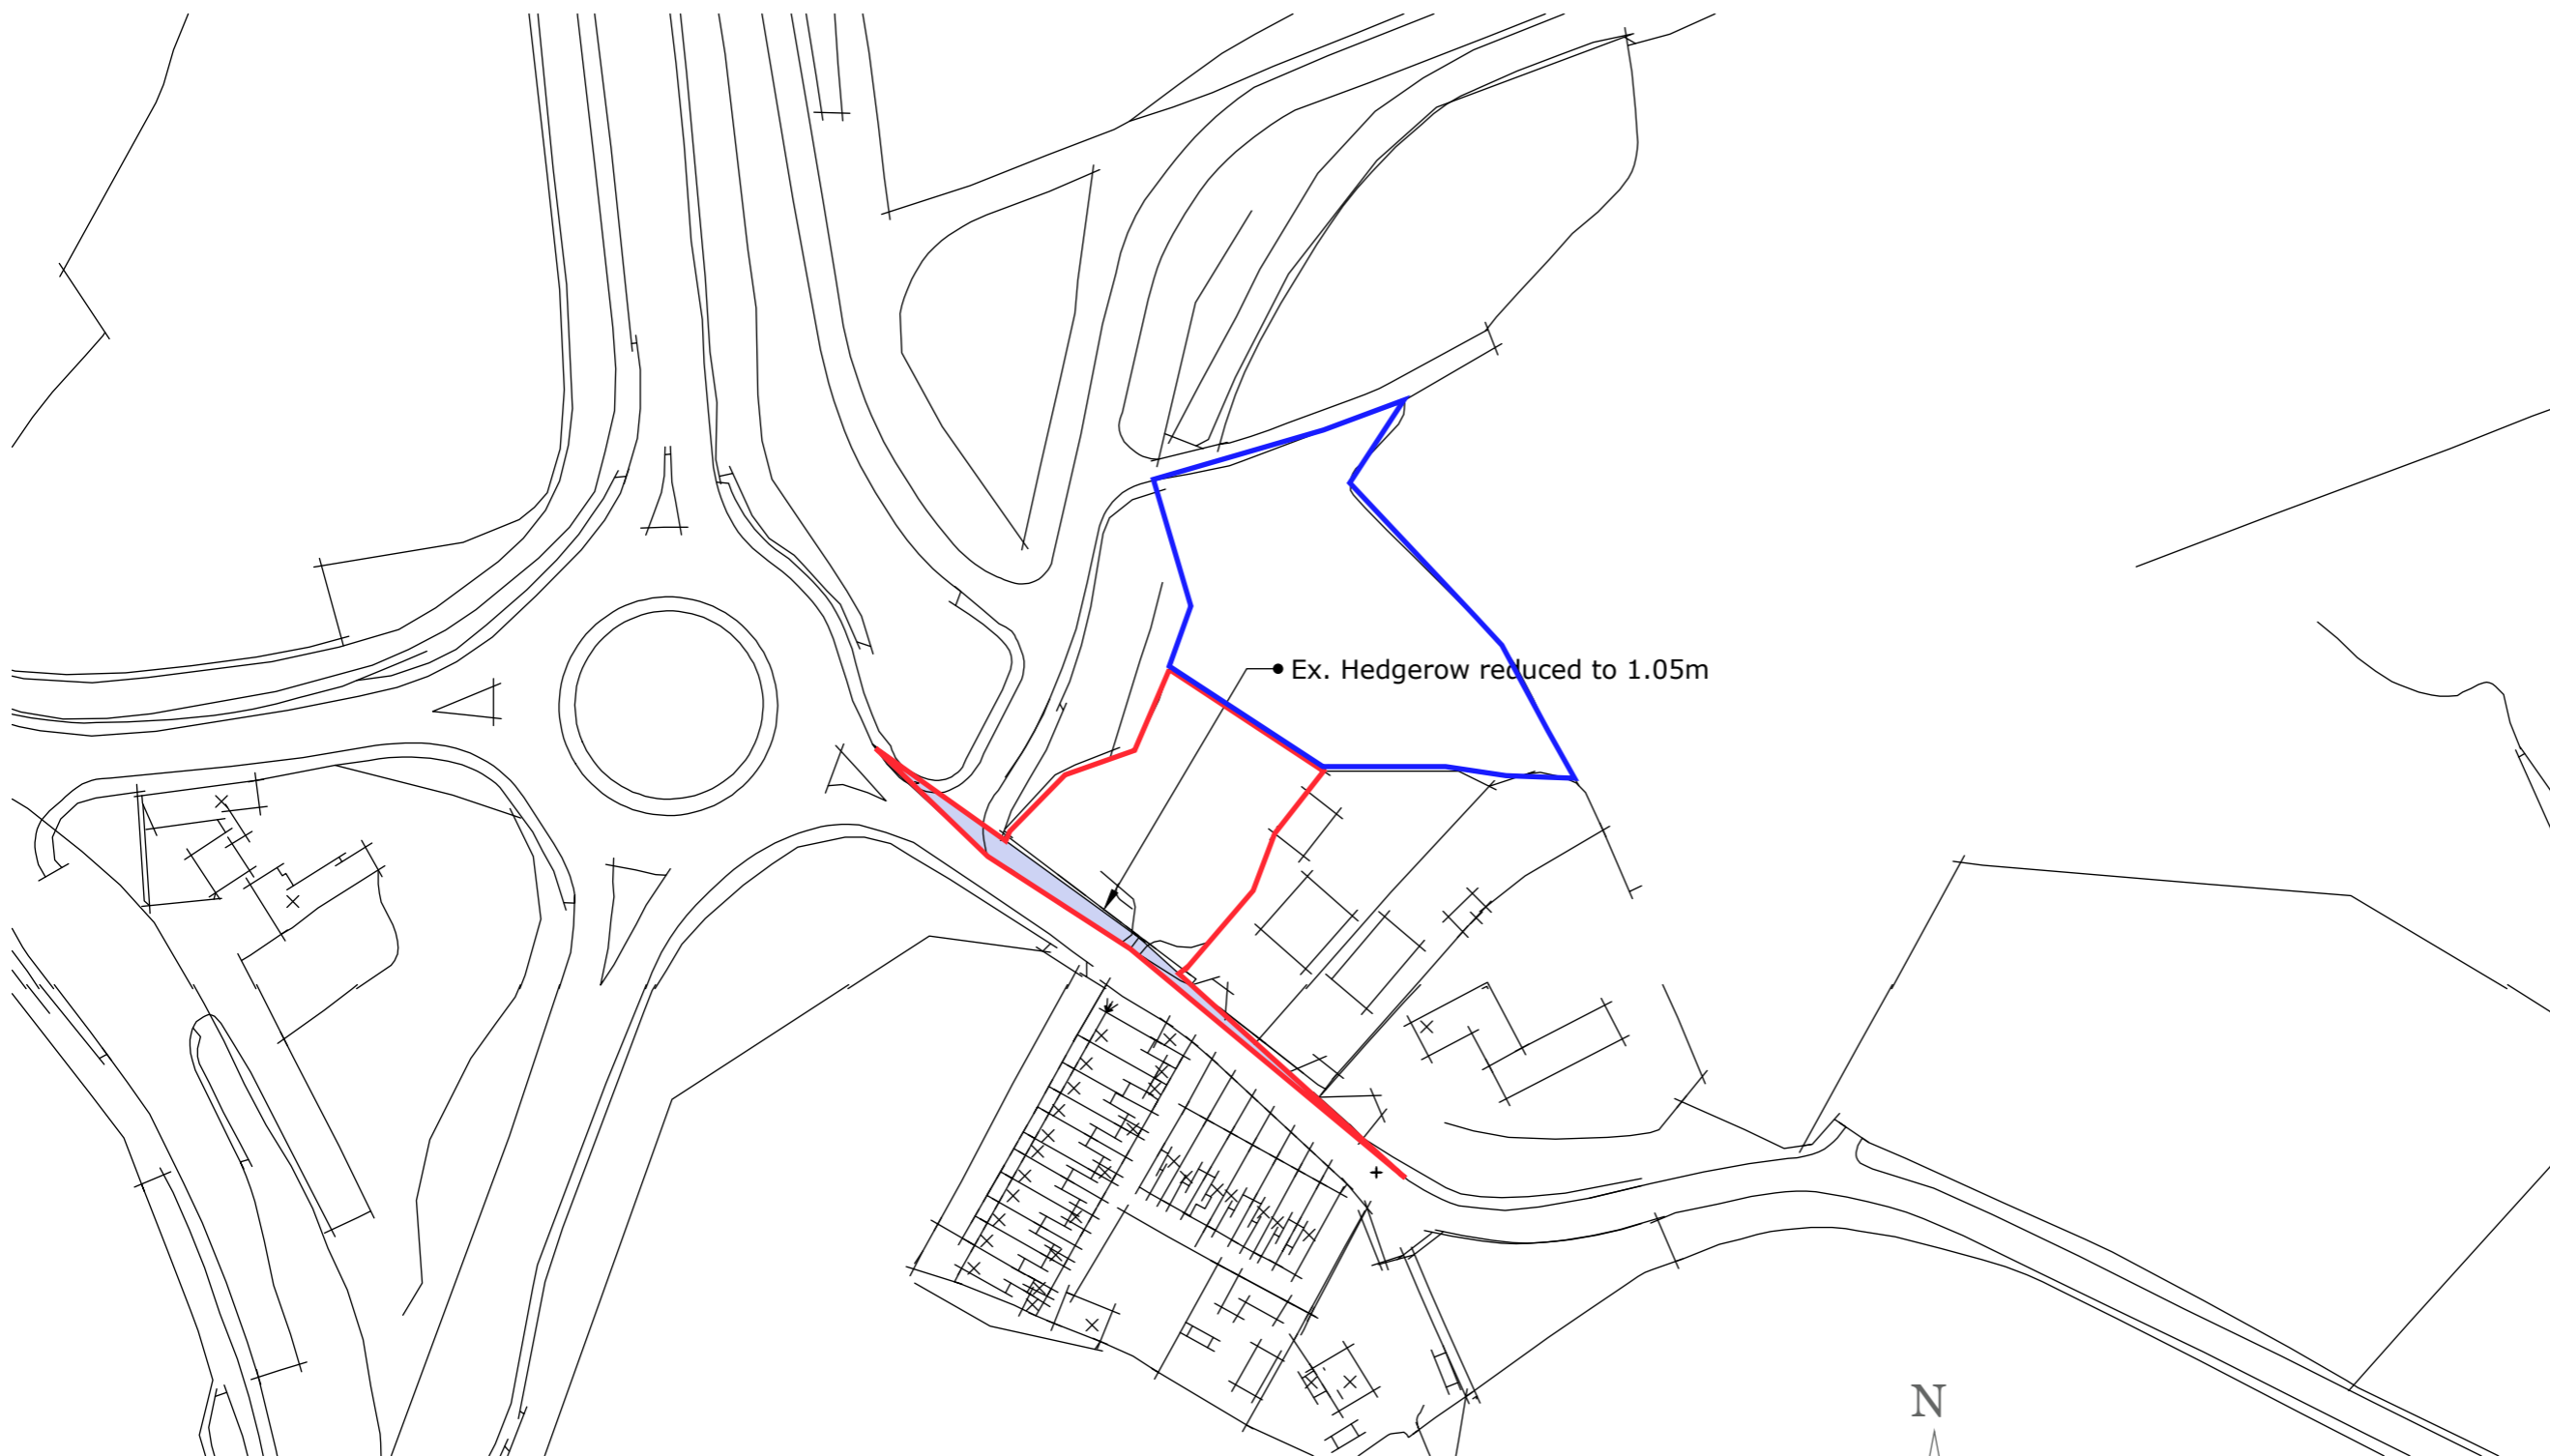
Ground Floor Plan

 <small>designallison@yahoo.co.uk</small> <small>Tel: 07389816997</small>	Title Proposed Ground Floor	Project Proposed dwelling, Land opposite Scurgill Terrace	Client Walker	Date Mar 21	Scale 1:100
				Status pl	Drawn By MWA



First Floor Plan

 <small>designallison@yahoo.co.uk Tel: 07389816997</small>	Title	Project	Client	Date	Scale
	Proposed First Floor	Proposed dwelling, Land opposite Scurgill Terrace	Walker	Mar 21	1:100
			Status		
			pl	Dwg No.	Rev
				2	A




• Ex. Hedgerow reduced to 1.05m

Visibility Plan
1:1250



60mX2.4m

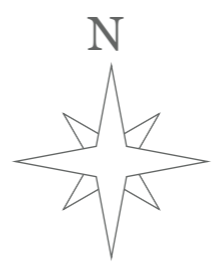

Title
**Proposed
Location
Plan**

Project
Proposed dwelling, Land
opposite Scurgill Terrace

Client
Walker
Status
pl


Date Mar 21	Scale 1:100
Drawn By MWA	
Dwg No. 5	Rev A




Site 1:200

designallison@yahoo.co.uk Tel: 07389816997


Title Proposed Site Plan	Project Proposed dwelling, Land opposite Scurgill Terrace	Client Walker	Date Mar 21	Scale 1:100
			Drawn By MWA	
Status pl	Dwg No. 4	Rev A		

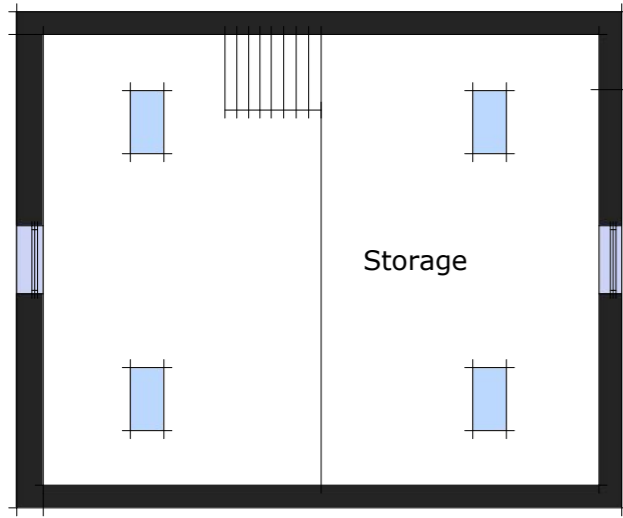


Loft Space

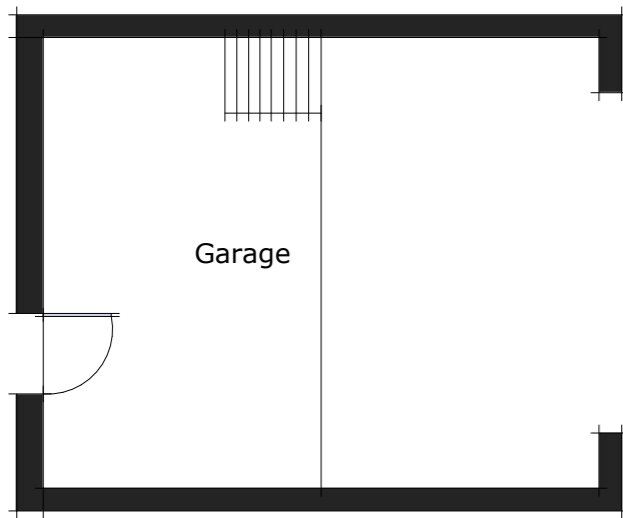


Ground Floor

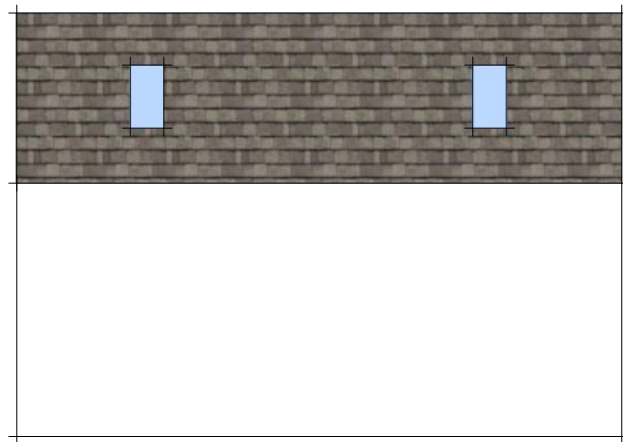


Side

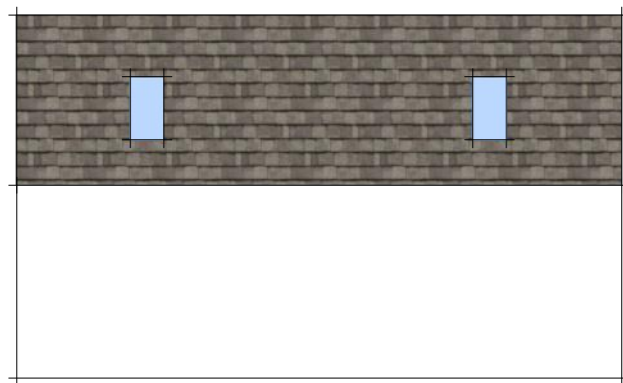


Side

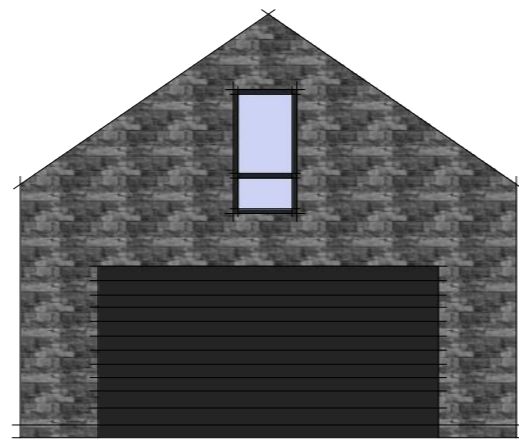

Front

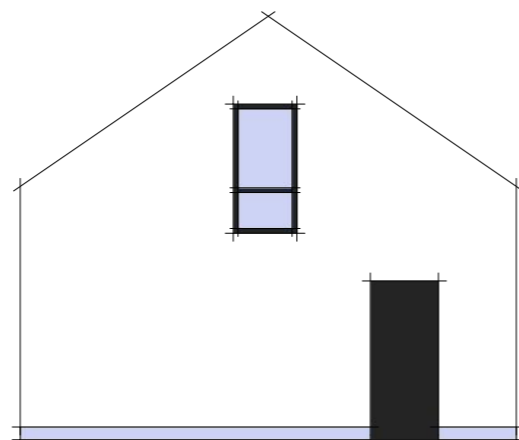

Rear

 <small>designallison@yahoo.co.uk Tel: 07389816997</small>	Title	Project	Client	Date	Scale
	Garage	Proposed dwelling, Land opposite Scurgill Terrace	Walker	Mar 21	1:100
			Status	Dwg No.	Rev
			pl	9	A