


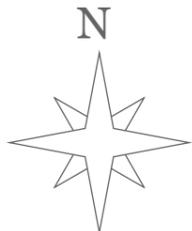


NB : FOUL & SURCE WATER CONNECTED TO EX. SSYTEM



Site Plan 1:250


 <small>designallison@yahoo.co.uk</small> <small>Tel : 07389816997</small>	<b>Title</b> Proposed Location Plan	<b>Project</b> Proposed Alteration to Porch, replacement of windows, demolition utility, and two storey rear extension , Brooklyn Place. Beckermat	<b>Client</b> Jacks  Status pl	<b>Date</b> Apr 22	<b>Scale</b> 1:100
				<b>Drawn By</b> MWA	<b>Dwg No.</b> 1

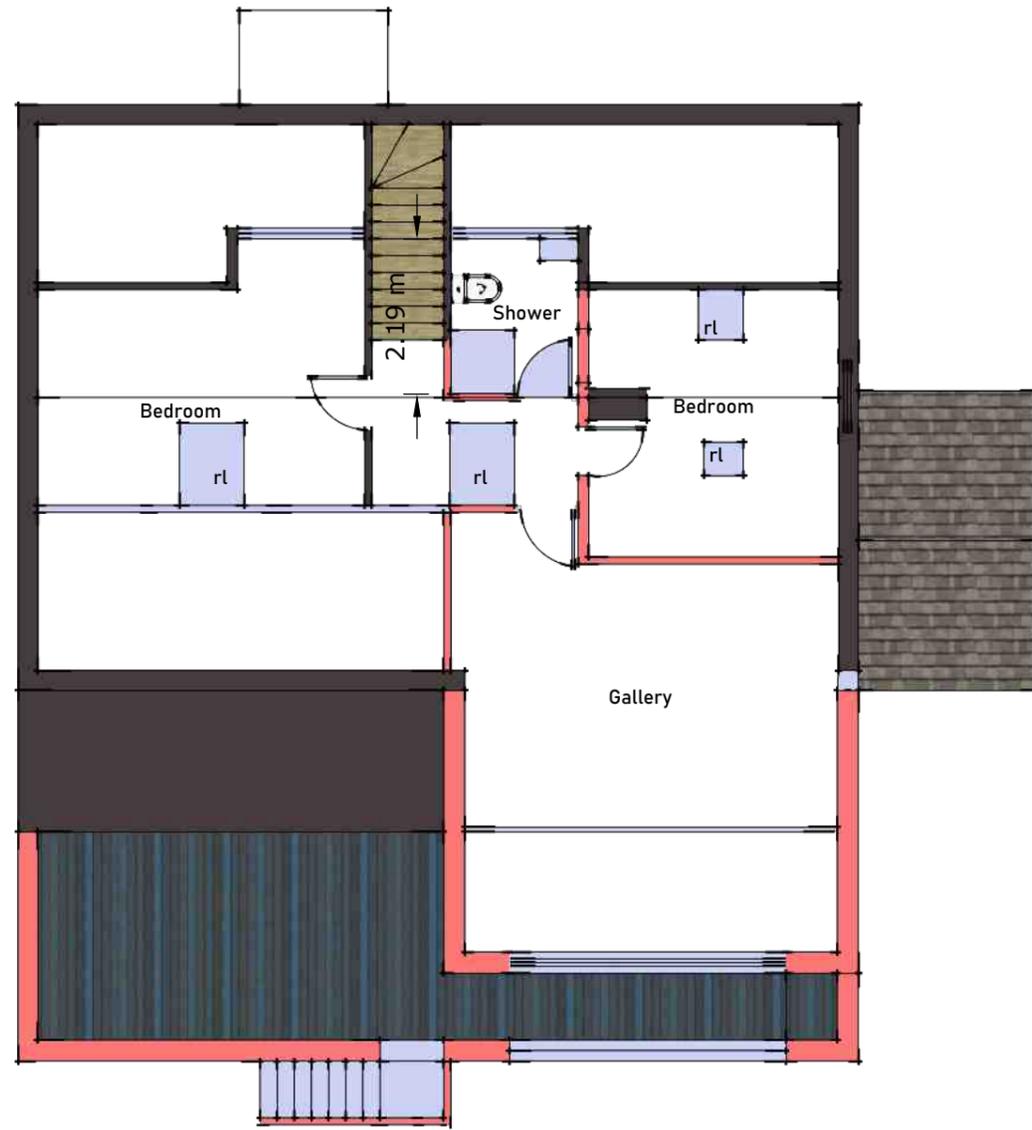

Proposed First




Proposed Ground

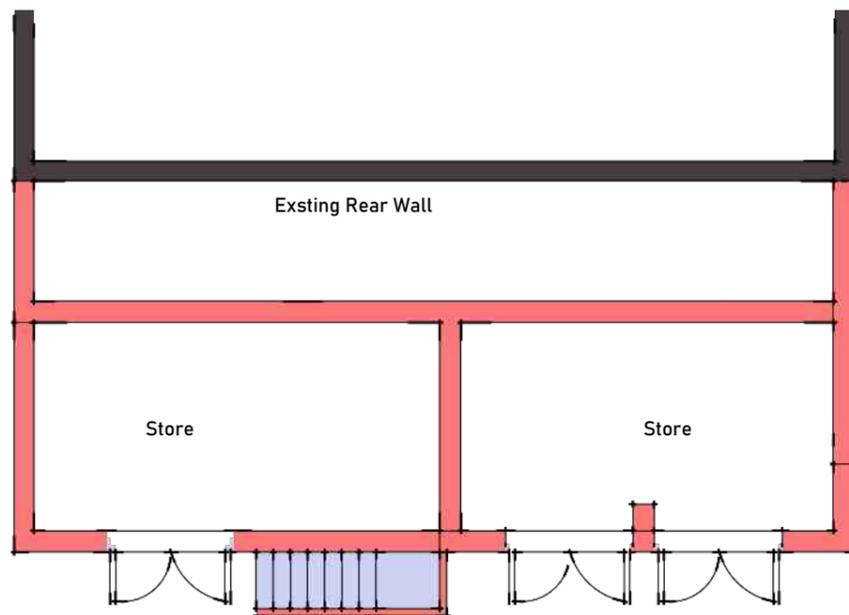

Basement Level

 <p>designallison@yahoo.co.uk Tel: 07389816997</p>	<p>Title <b>Proposed Plans</b></p>	<p>Project Proposed Alteration to Porch, replacement of windows, demolition utility, and two storey rear extension, Brooklyn Place, Beckermert</p>	<p>Client <b>Jacks</b></p> <p>Status pl</p>	<p>Date M Apr 21</p>	<p>Scale 1:100</p>
				<p>Dwg No. <b>2</b></p>	<p>Rev <b>A</b></p>

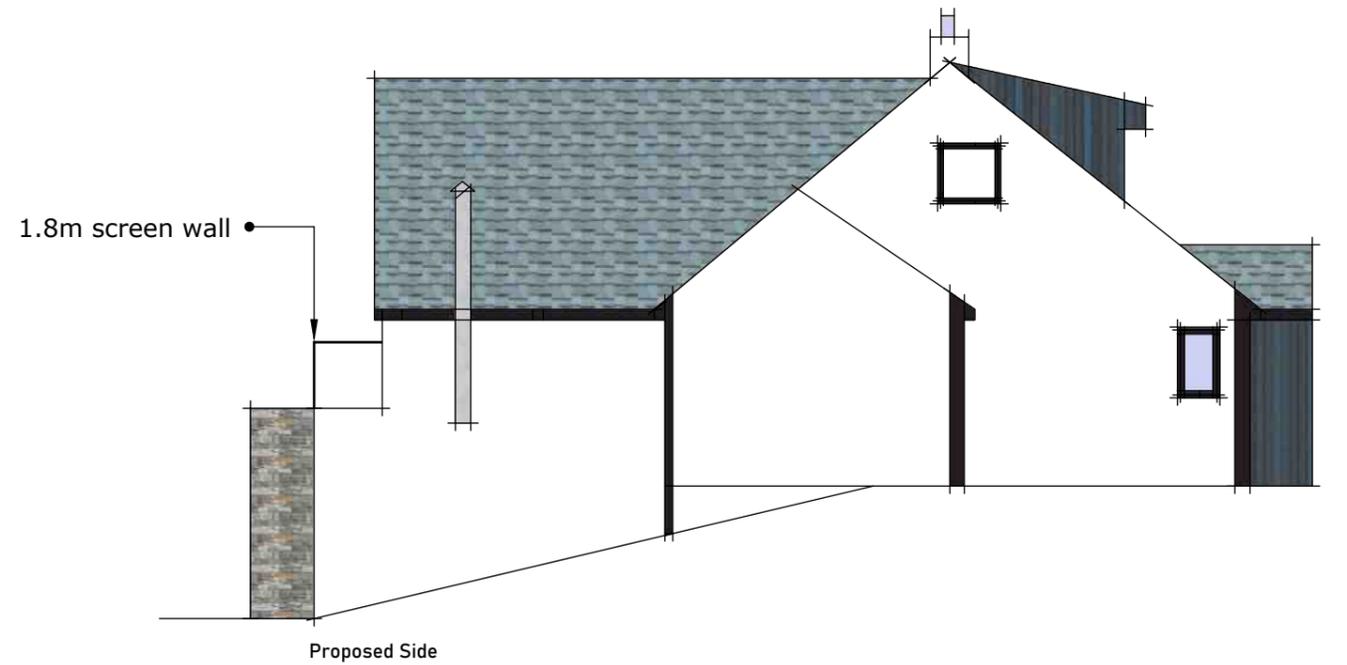

Materiaial



zstone



Anthracite windows & doors




Antracite Composite cladding




Krend


 designallison@yahoo.co.uk    Tel : 07389816997	Title <b>Proposed Elevations</b>	Project Proposed Alteration to Porch, replacement of windows, demolition utility, and two storey rear extension , Brooklyn Place. Beckermat	Client <b>Jacks</b>  Status pl	Date <b>M Apr 21</b> Drawn By MWA	Scale <b>1:100</b>
				Dwg No. <b>3</b>	Rev <b>A</b>

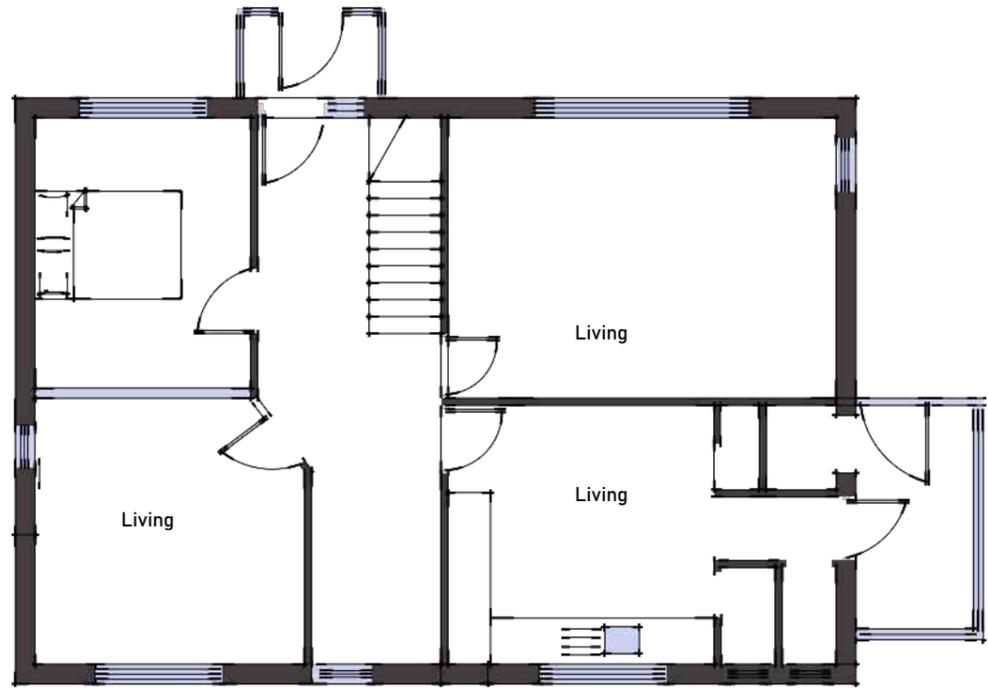


Existing Ground Floor

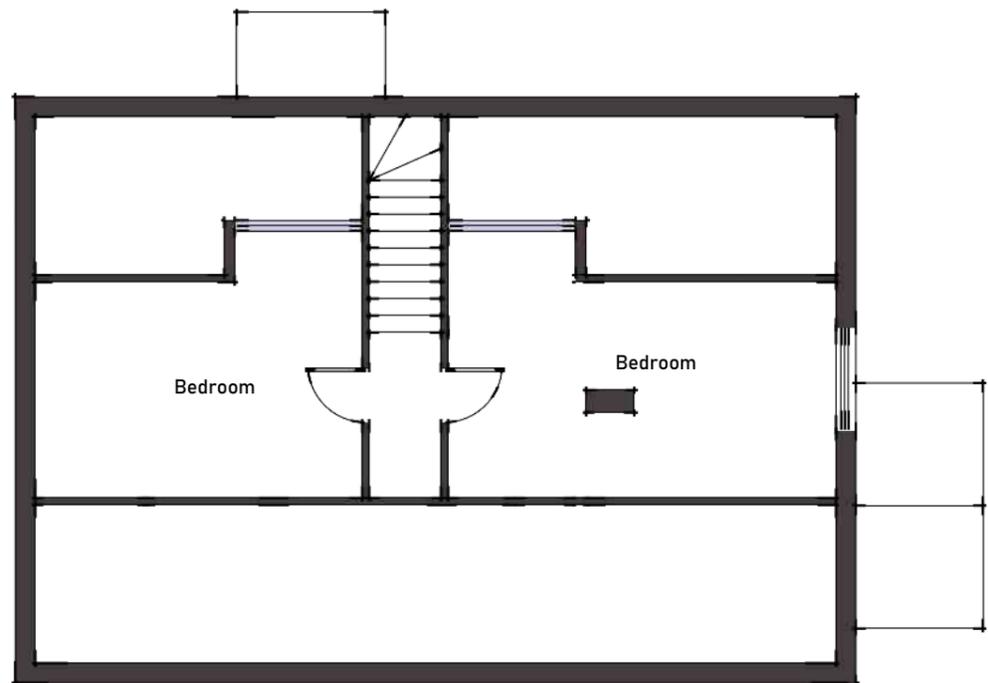


Existing First Floor

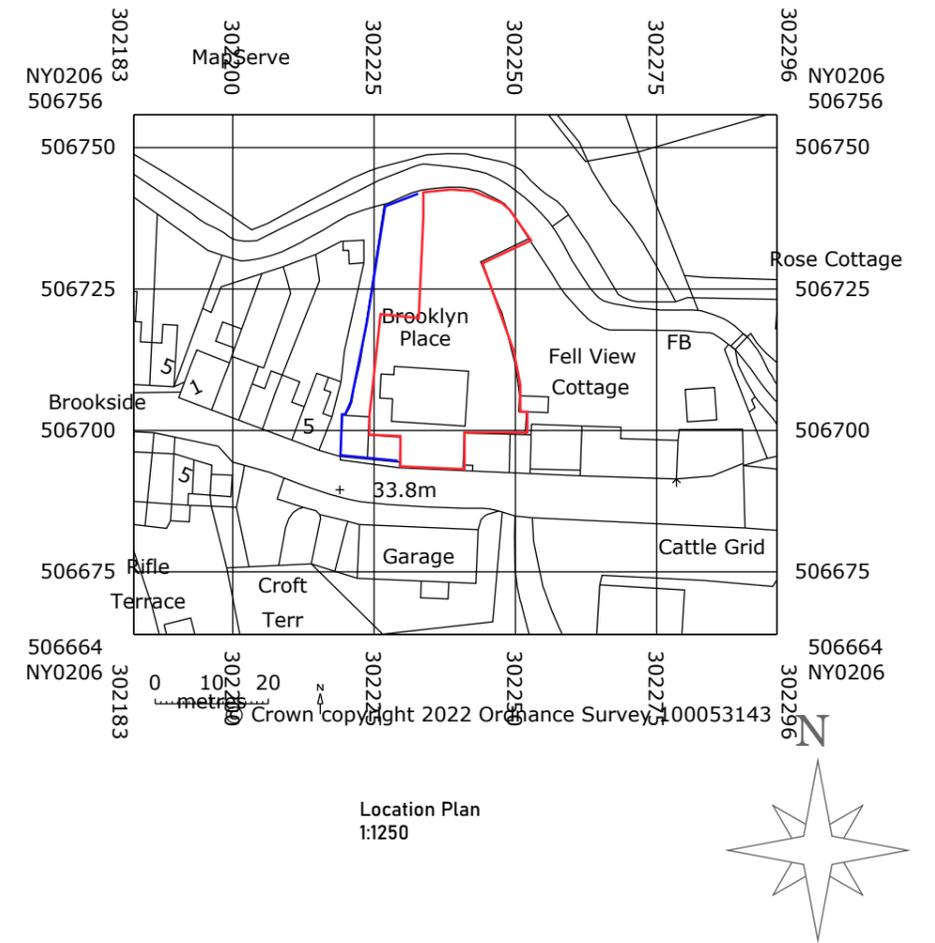


 <small>designallison@yahoo.co.uk Tel: 07389816997</small>	<b>Title</b> Ex Plans/ Location	<b>Project</b> Proposed Alteration to Porch, replacement of windows, demolition utility, and two storey rear extension , Brooklyn Place. Beckermert	<b>Client</b> Jacks  Status pl	<b>Date</b> MApr 21	<b>Scale</b> 1:100
				Drawn By MWA	Dwg No. 4

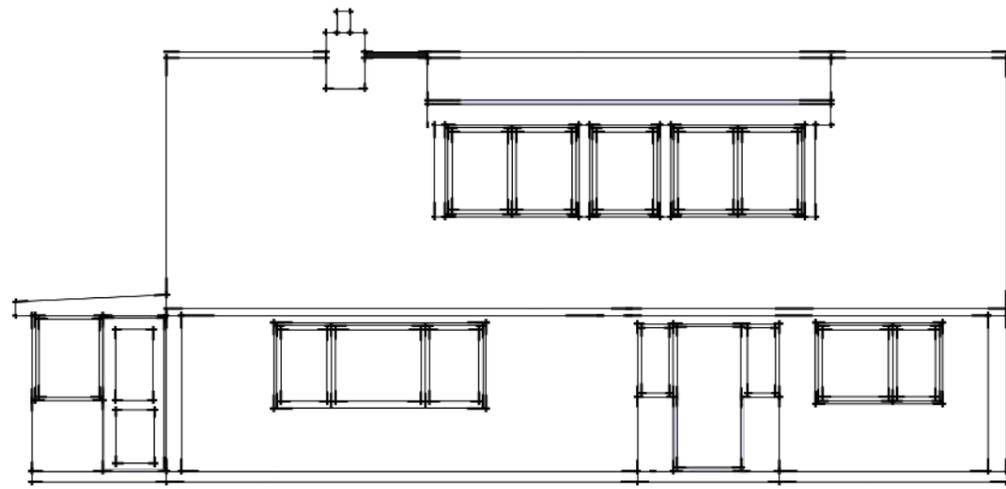


Existing Front

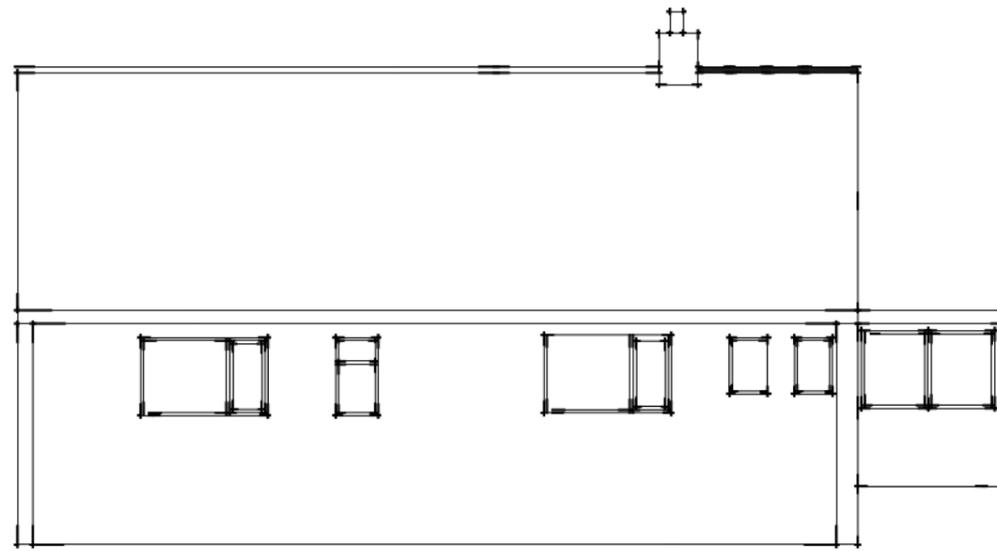


Existing Rear

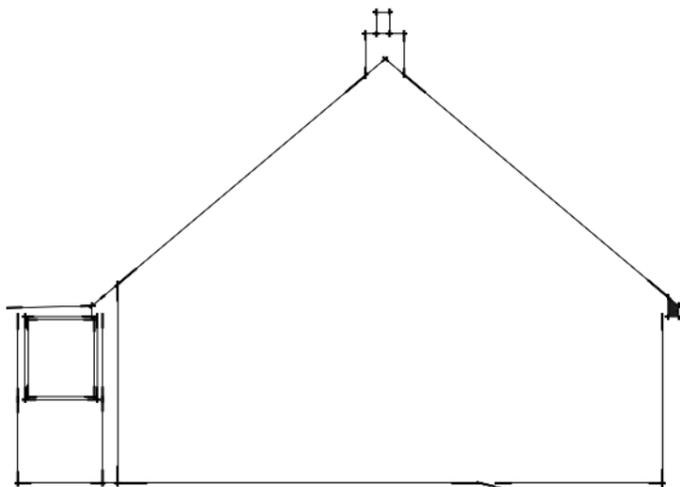

Existing Side

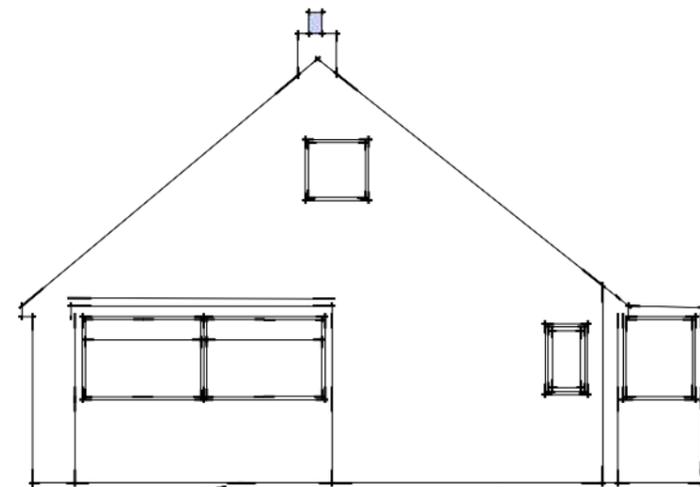

Existing Side

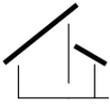 <b>DESIGN</b> allison designallison@yahoo.co.uk Tel: 07389816997	Title <b>Ex Elevations</b>	Project Proposed Alteration to Porch, replacement of windows, demolition utility, and two storey rear extension, Brooklyn Place, Beckermat	Client <b>Jacks</b> Status pl	Date <b>M Apr 21</b>	Scale <b>1:100</b>
				Dwg No. <b>6</b>	Rev <b>A</b>