



FOOTPATH ELEVATION

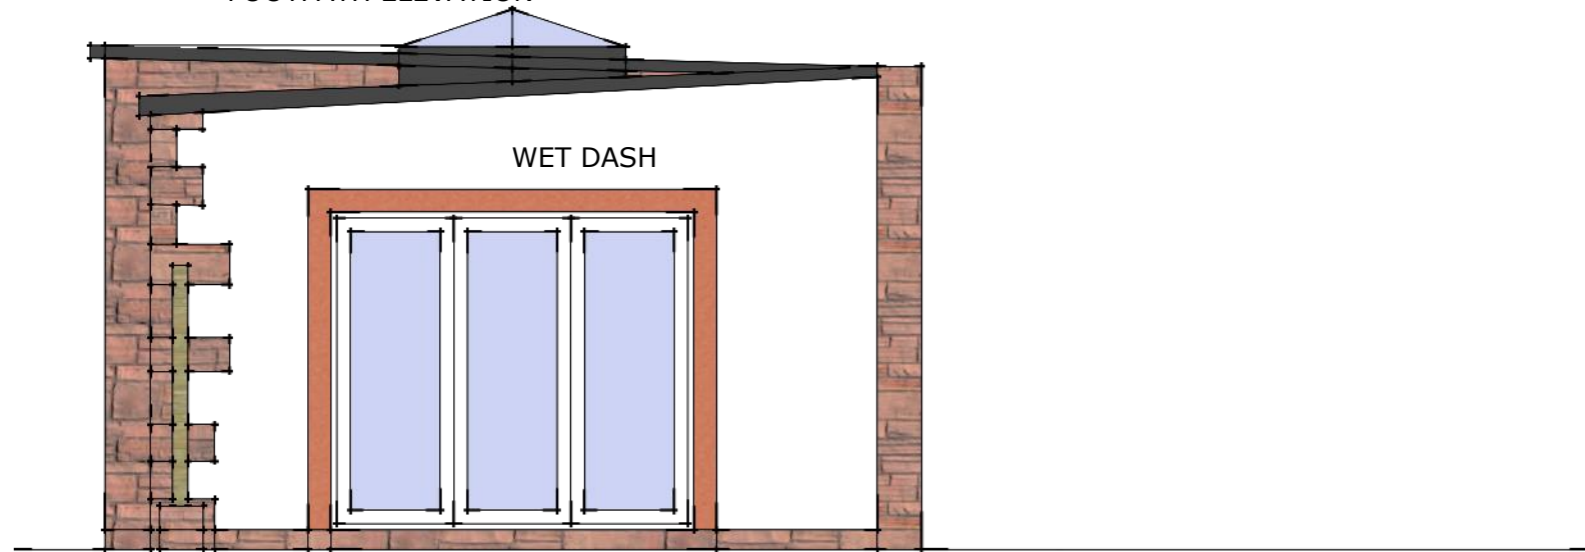



SIDE ELEVATION

Title PROPOSED ELEVATIONS		Project PROPOSED GARDEN ROOM STATION HOUSE, PARKSIDE ROAD, CLEATOR MOOR	
Client MCCORD	Date SEP 23	Scale 1:100	
Status PL	Drawn By MWA	ONO	
	Dwg No. 1	Rev A	
			
designallison@yahoo.co.uk		Tel : 07389816997	

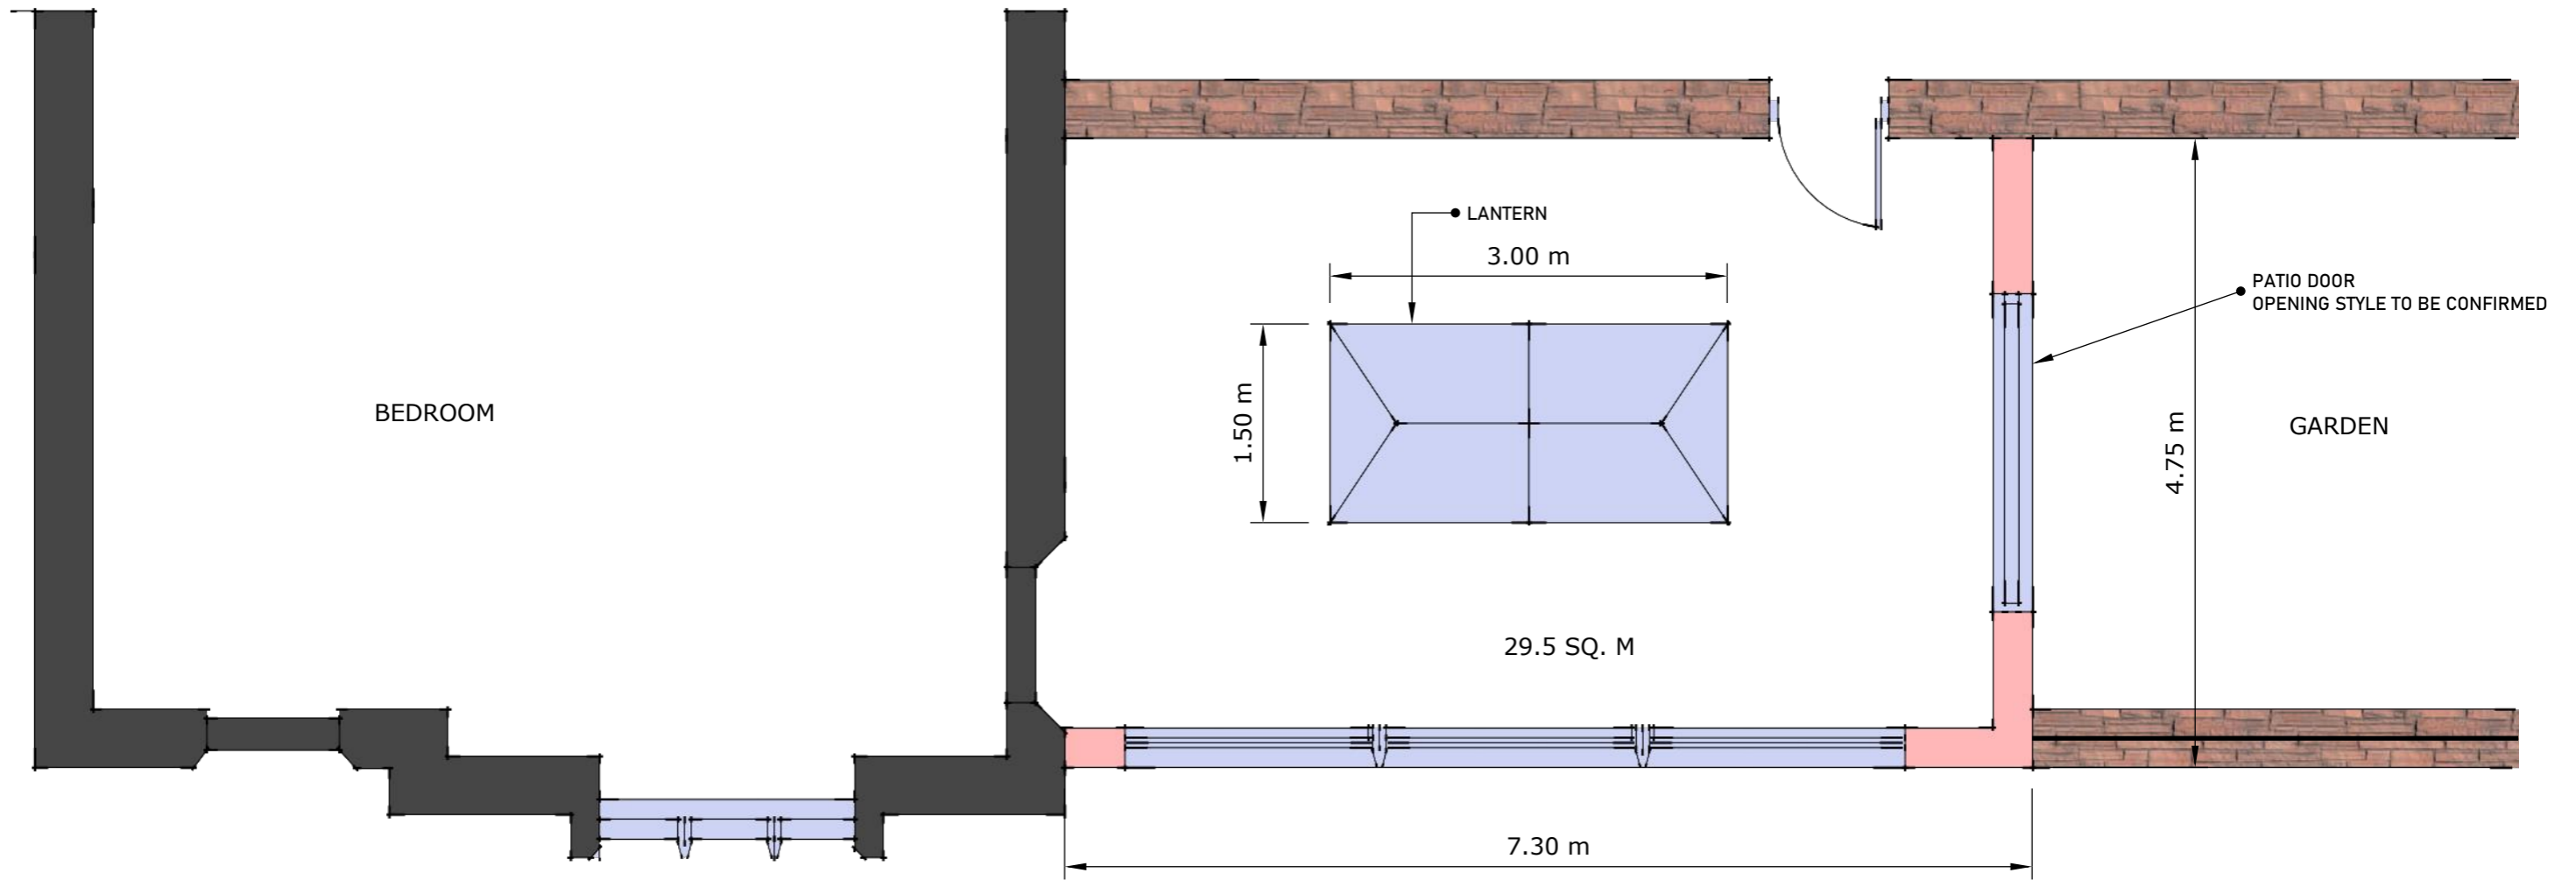


PROPOSED PLAN
1:50 @ A3

Title PROPOSED PLAN		Project PROPOSED GARDEN ROOM STATION HOUSE, PARKSIDE ROAD, CLEATOR MOOR	
Client MCCORD	Date SEP 23	Scale 1:100	
Status PL	Drawn By MWA	ONO	
	Dwg No. 2	Rev A	
Design Allison Ltd			
designallison@yahoo.co.uk		Tel : 07389816997	

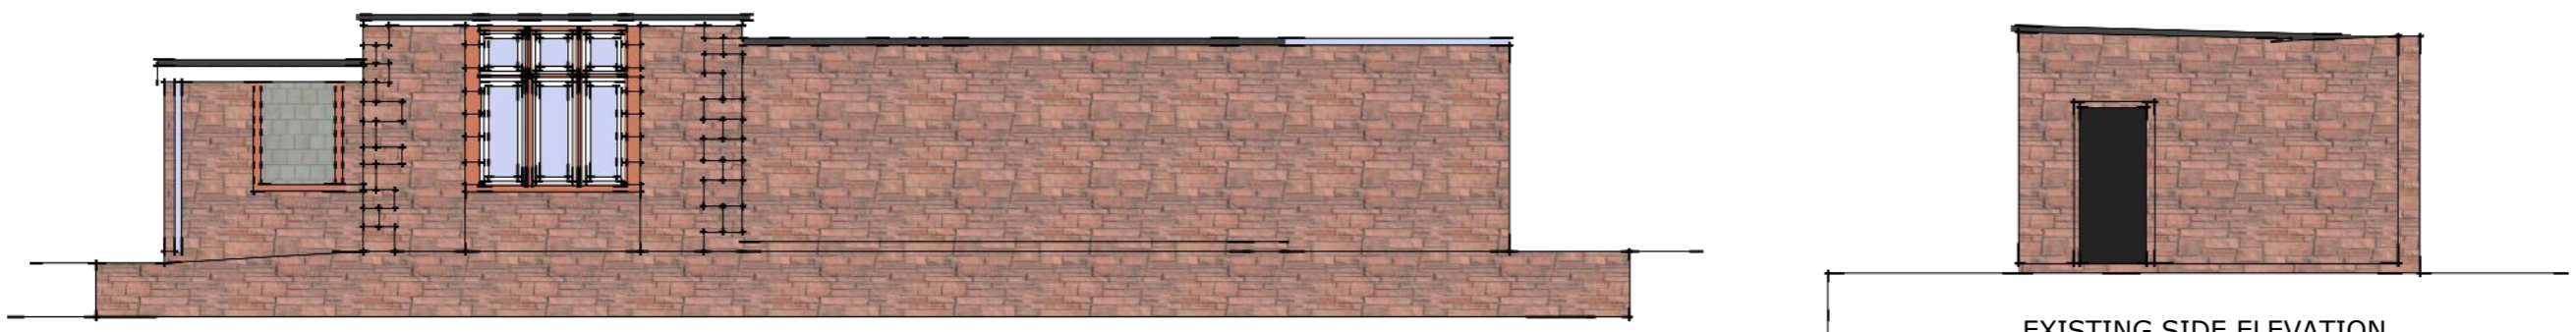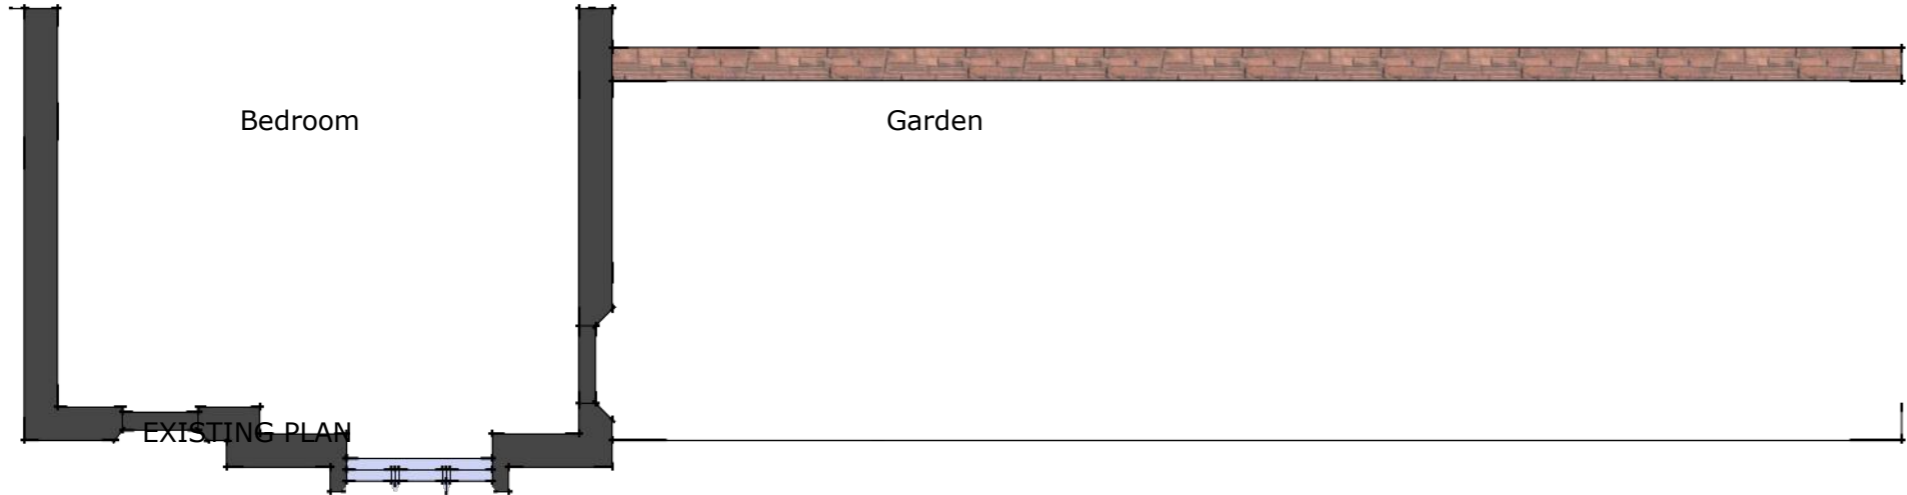


EXISTING REAR ELEVATION

EXISTING SIDE ELEVATION

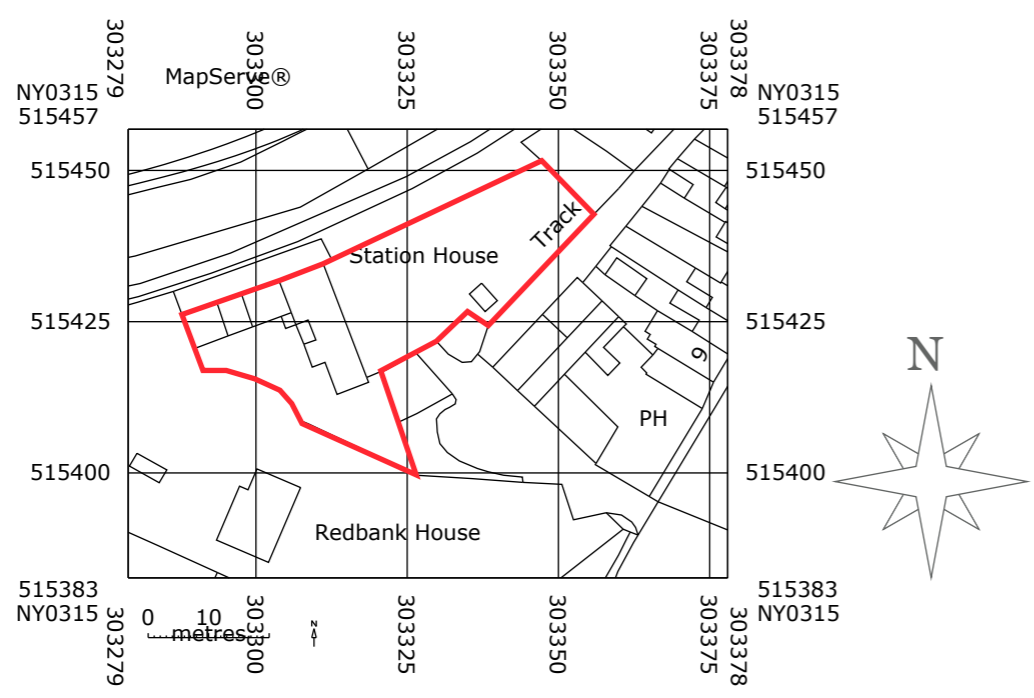

© Crown copyright 2023 Ordnance Survey 100053143

LOCATION PLAN 1:1250

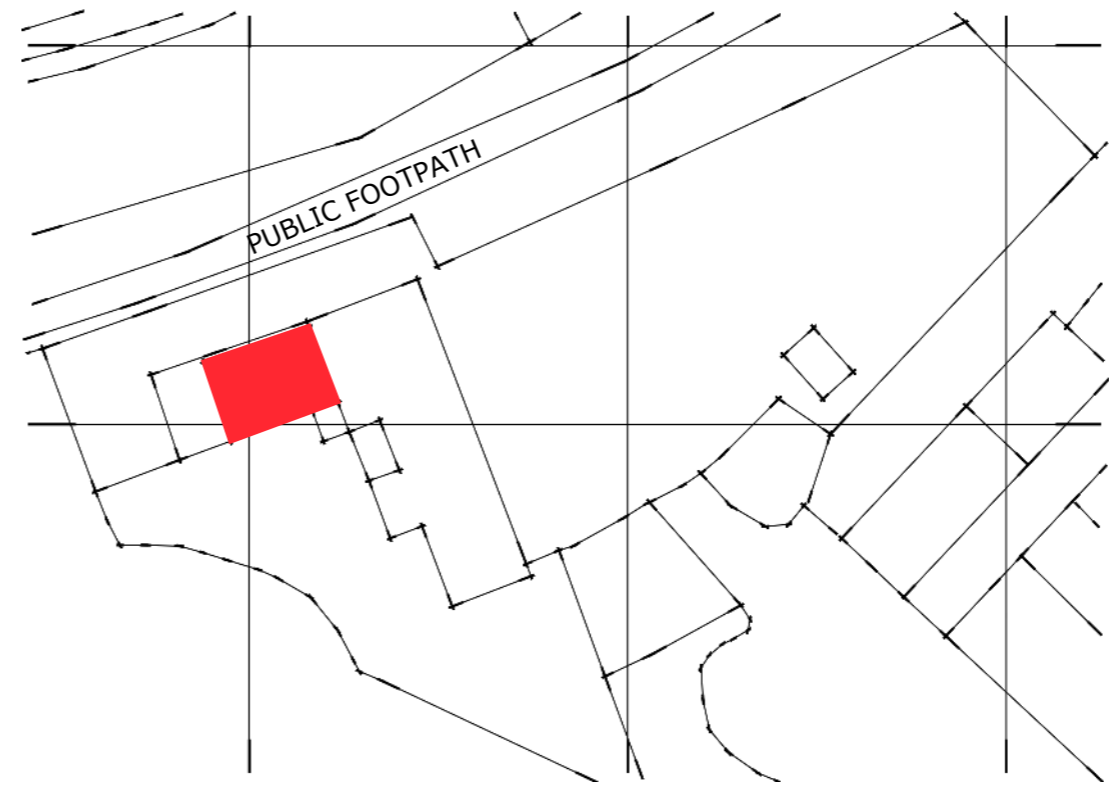

SITE PLAN 1:500

Title EXISTING, LOC/ SITE		Project PROPOSED GARDEN ROOM STATION HOUSE, PARKSIDE ROAD, CLEATOR MOOR	
Client MCCORD	Date SEP 23	Scale 1:100	
Status PL	Drawn By MWA	ON	
	Dwg No. 3	Rev A	
Design Allison Ltd			
designallison@yahoo.co.uk		Tel : 07389816997	