


existing ground floor

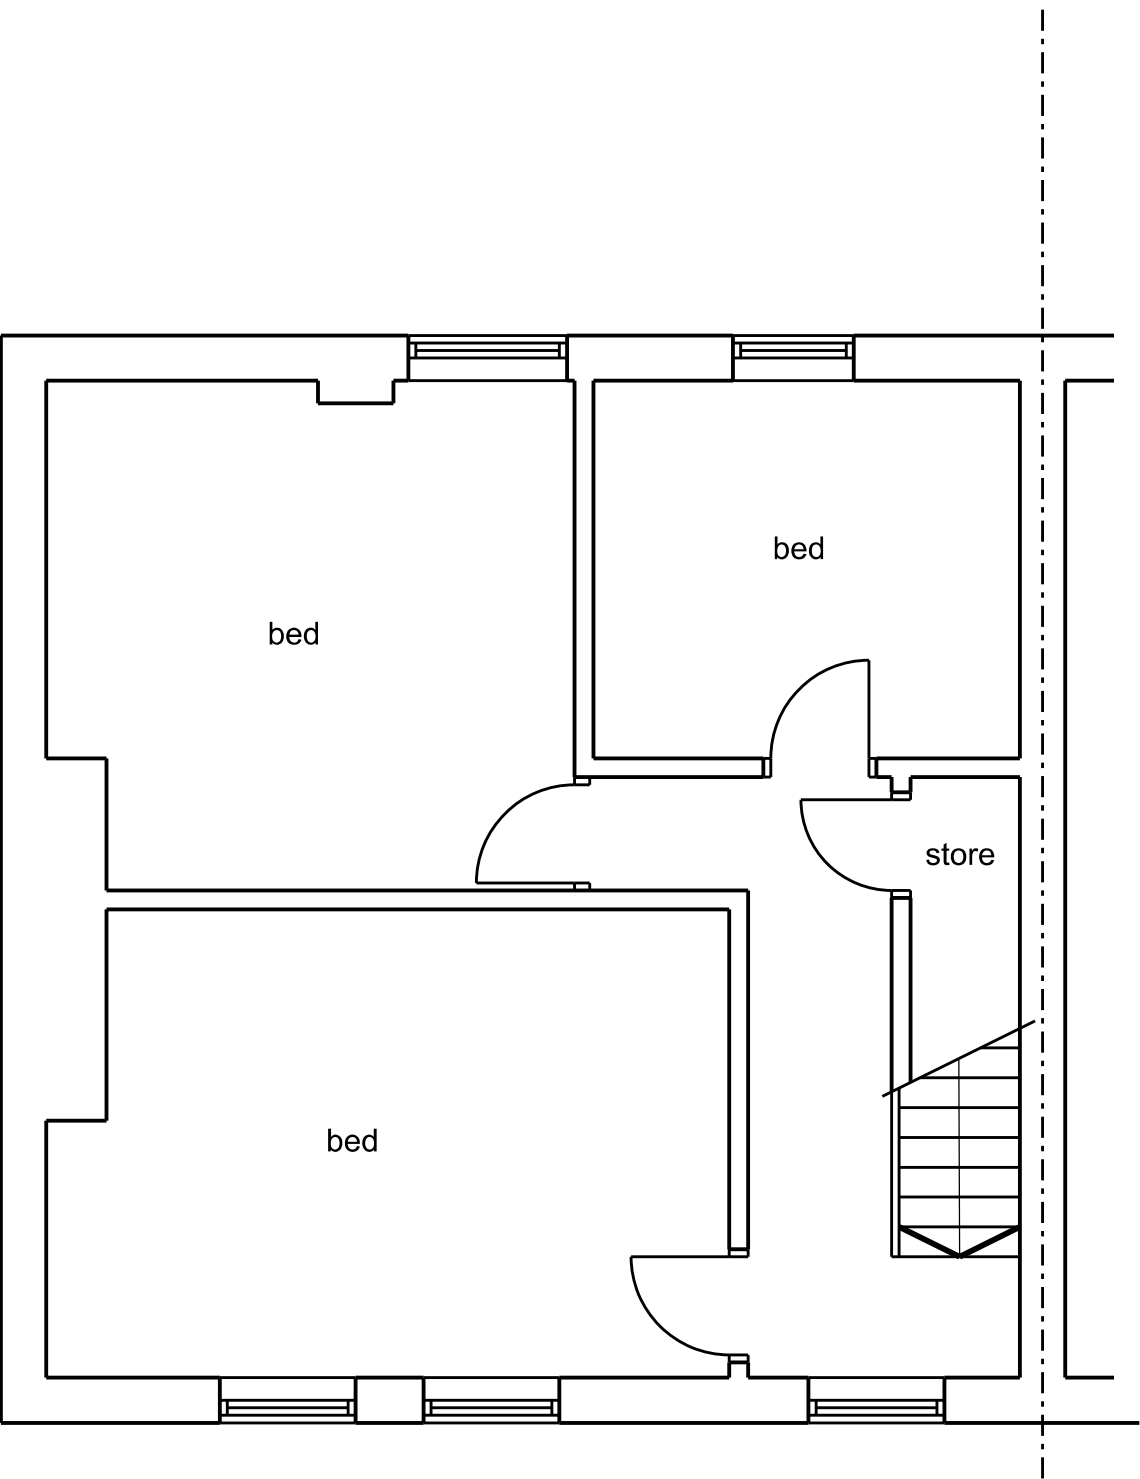

existing first floor

SCALE



REVISIONS

No.	Date	By	Comments
01	sep 2020		First issue

DO NOT SCALE FROM THIS DRAWING

This scheme is subject to town planning and all other necessary consents.

Dimensions, area and levels where given are only approximate and subject to site survey. All dimensions are to be checked on site. Any discrepancies or variations are to be reported to the client before work commences. Figured dimensions only are to be taken from this drawing.

This drawing is to be read in conjunction with all relevant consultants' and/or specialists drawings/documents and any discrepancies or variations are to be notified to the client before the affected work commences.

Richard J Lindsay
2 Calva House
Calva Brow
Workington
C14 1DE

email: richard46@aim.com
Mob : 07921 949618

Client

Mr. S. McDonald

Job Title

Proposed extension to
59, Buttermere Avenue
Whitehaven

Drawing Title

Existing ground and first
floor plans

Scale:	Date:	Drawn:
1:50 @A3	sep 2020	
Job no.	drawing no.	revision.
249	01001	01