

PLANNING ISSUE




SOUTH ELEVATION




WEST ELEVATION




NORTH ELEVATION

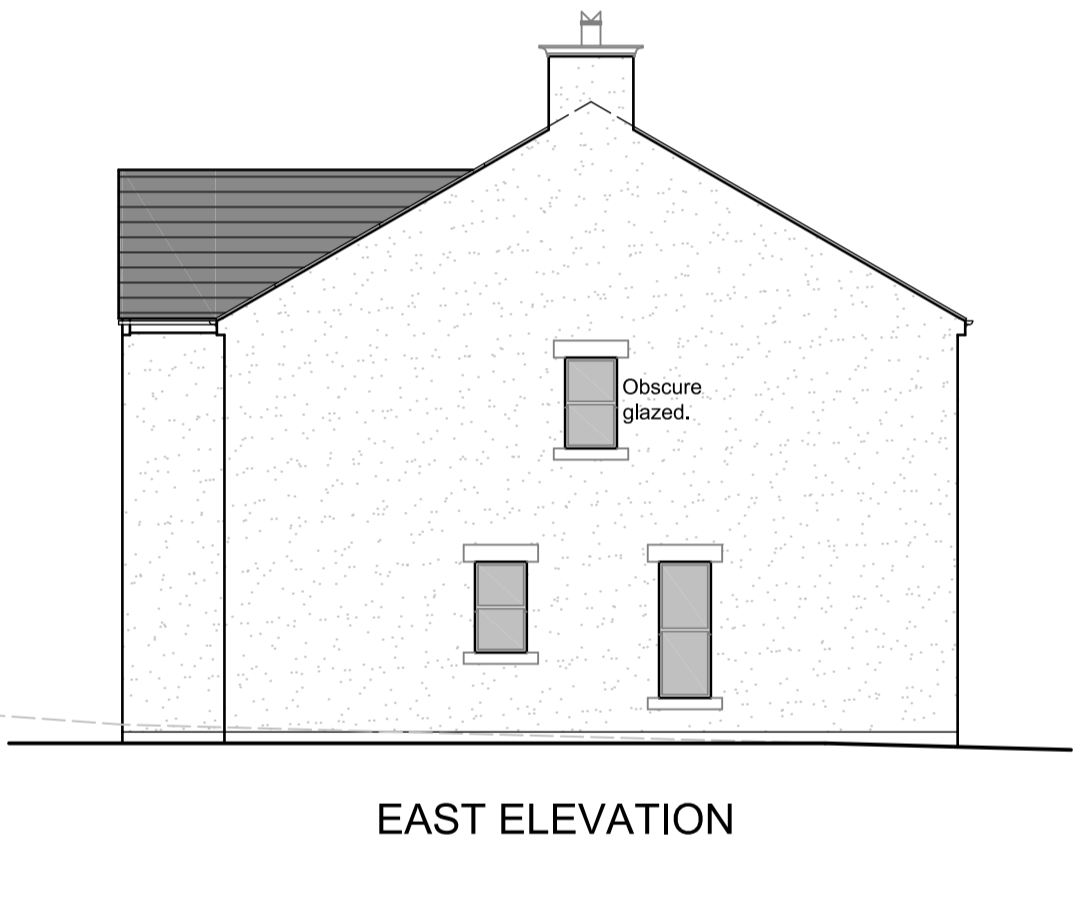

EAST ELEVATION

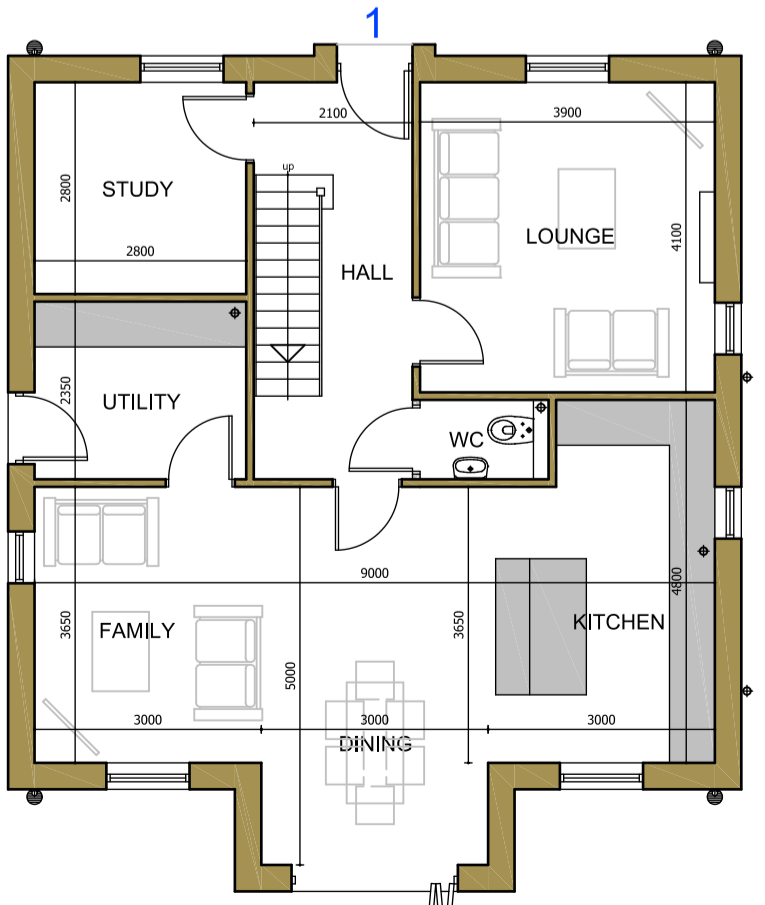

GF PLAN
85.05m² G.I.A.

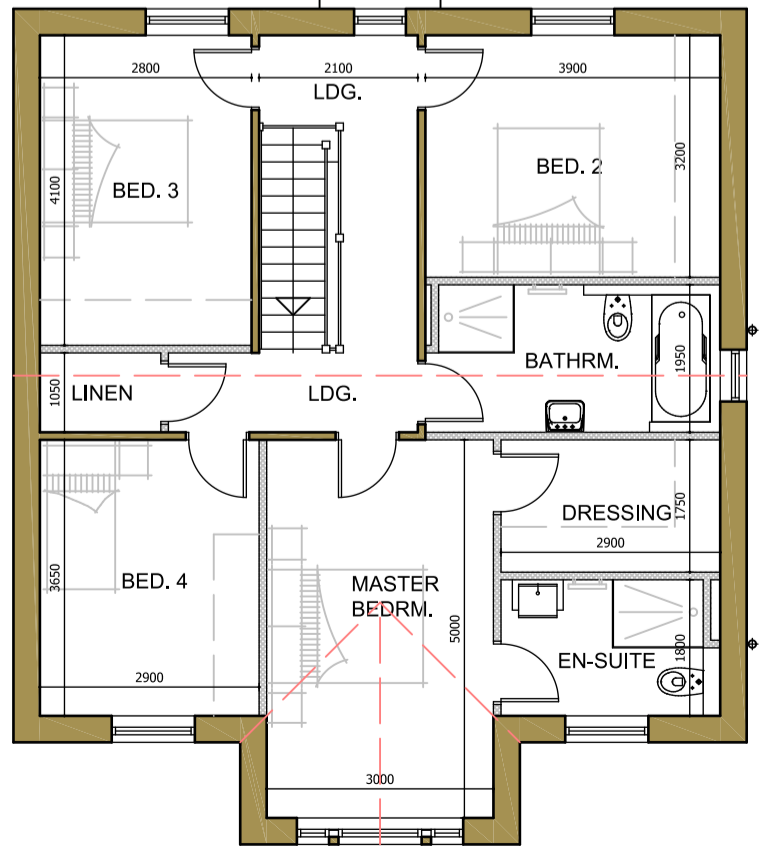

FF PLAN
85.05m² G.I.A.

No.	Date	Revision	Initial
A	23/04/26	Windows with obscure glazing annotated.	GB

ALPHA DESIGN

Architectural Services
Member of the Chartered Institute of
Architectural Technologists

Tel: 01900 829199 email: gb@adcumbria.co.uk

Project _____

LAND AT BECKERMET,
CUMBRIA

Client _____

MR D. WHITFIELD

Drawing _____

PLOT 1 -
PLANS & ELEVATIONS

Scale 1:100 @ A2 (L) Drawn GB

Checked _____ Date JAN. 2026

Drawing No.

25/02/1072 - 04 a)

This drawing and design is copyright and must not be reproduced in part or in whole without prior written consent. Contractors must verify all dimensions on site before commencing work or preparing shop drawings.