




REAR ELEVATION

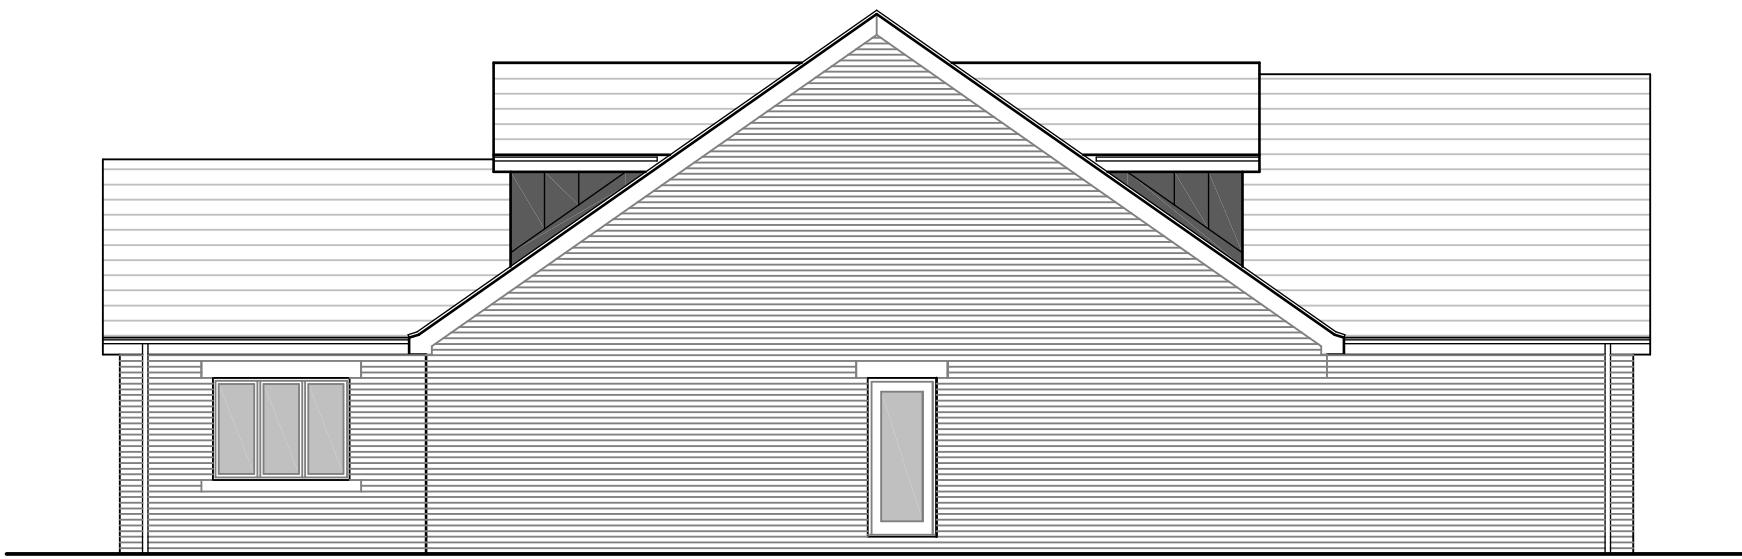


SIDE ELEVATION



FRONT ELEVATION




SIDE ELEVATION

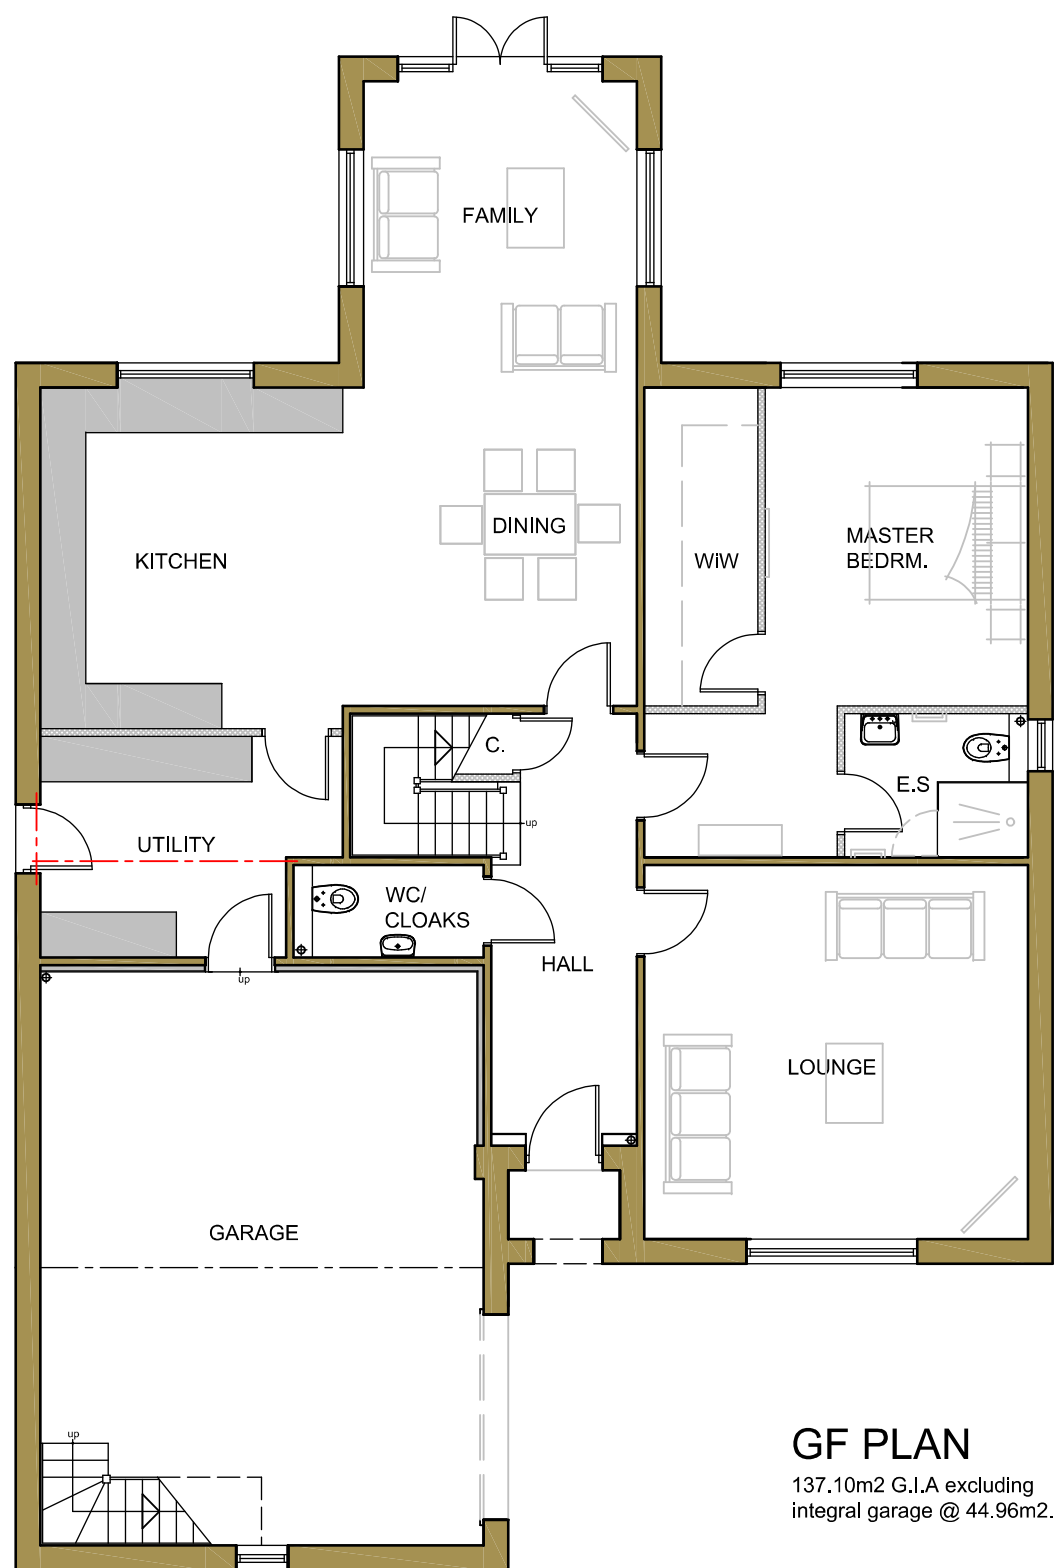

GF PLAN
137.10m² G.I.A excluding
integral garage @ 44.96m².

THE LOWESWATER (2)
257.60m² TOTAL G.I.A excluding
integral garage @ 41.05m².

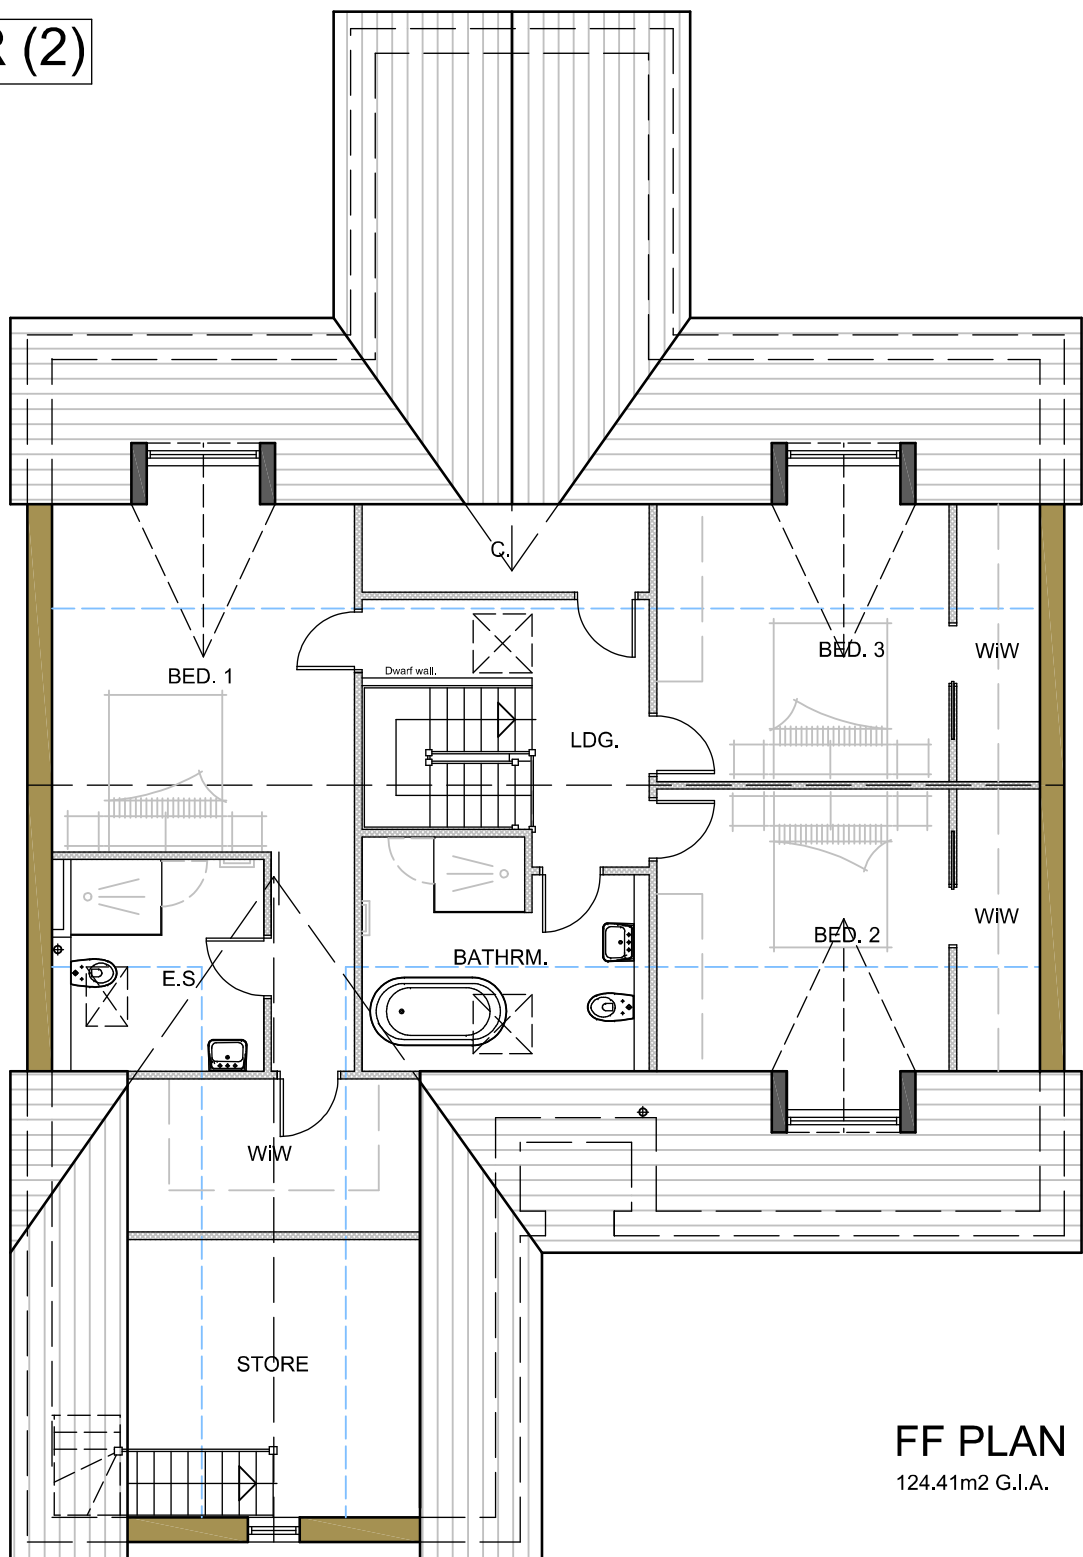

FF PLAN
124.41m² G.I.A.

No.	Date	Revision	Initial

ALPHA DESIGN

Architectural Services
Member of the Chartered Institute of
Architectural Technologists

Tel: 01900 829199

Project

LAND AT ENNERDALE VIEW,
BIRKS ROAD,
CLEATOR MOOR

Client

MR & MRS S. KAY

Drawing

PLOT 21 - LOWESWATER (2) -
PLANS & ELEVATIONS

Scale 1:100 @ A1 Drawn GB

Checked Date NOV. 2020

Drawing No.

15/11/869 - 64

This drawing and design is copyright and must not
be reproduced in part or in whole without prior
written consent. Contractors must verify all
dimensions on site before commencing work or
preparing shop drawings.