



EAST ELEVATION

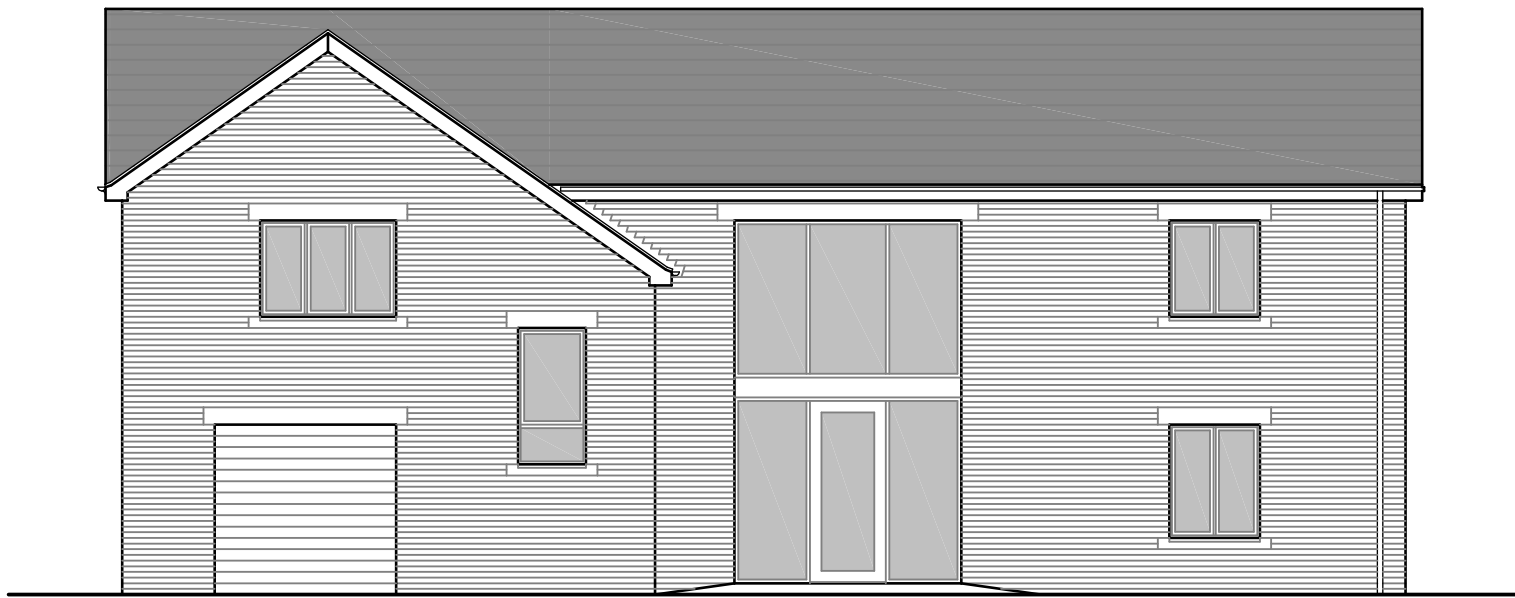


NORTH ELEVATION




WEST ELEVATION

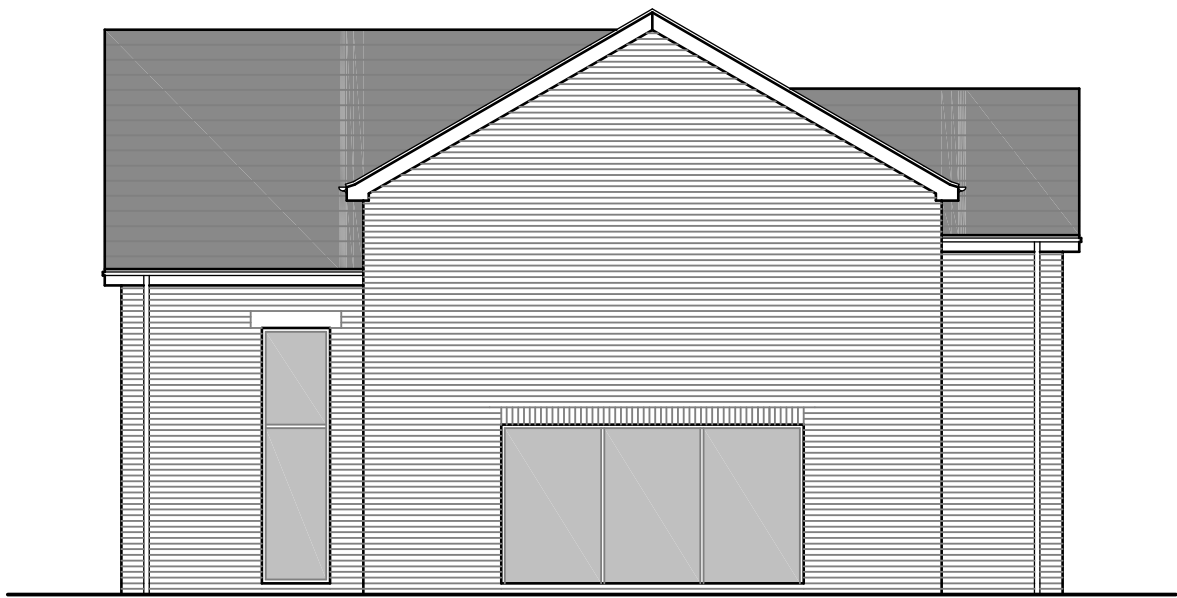

SOUTH ELEVATION

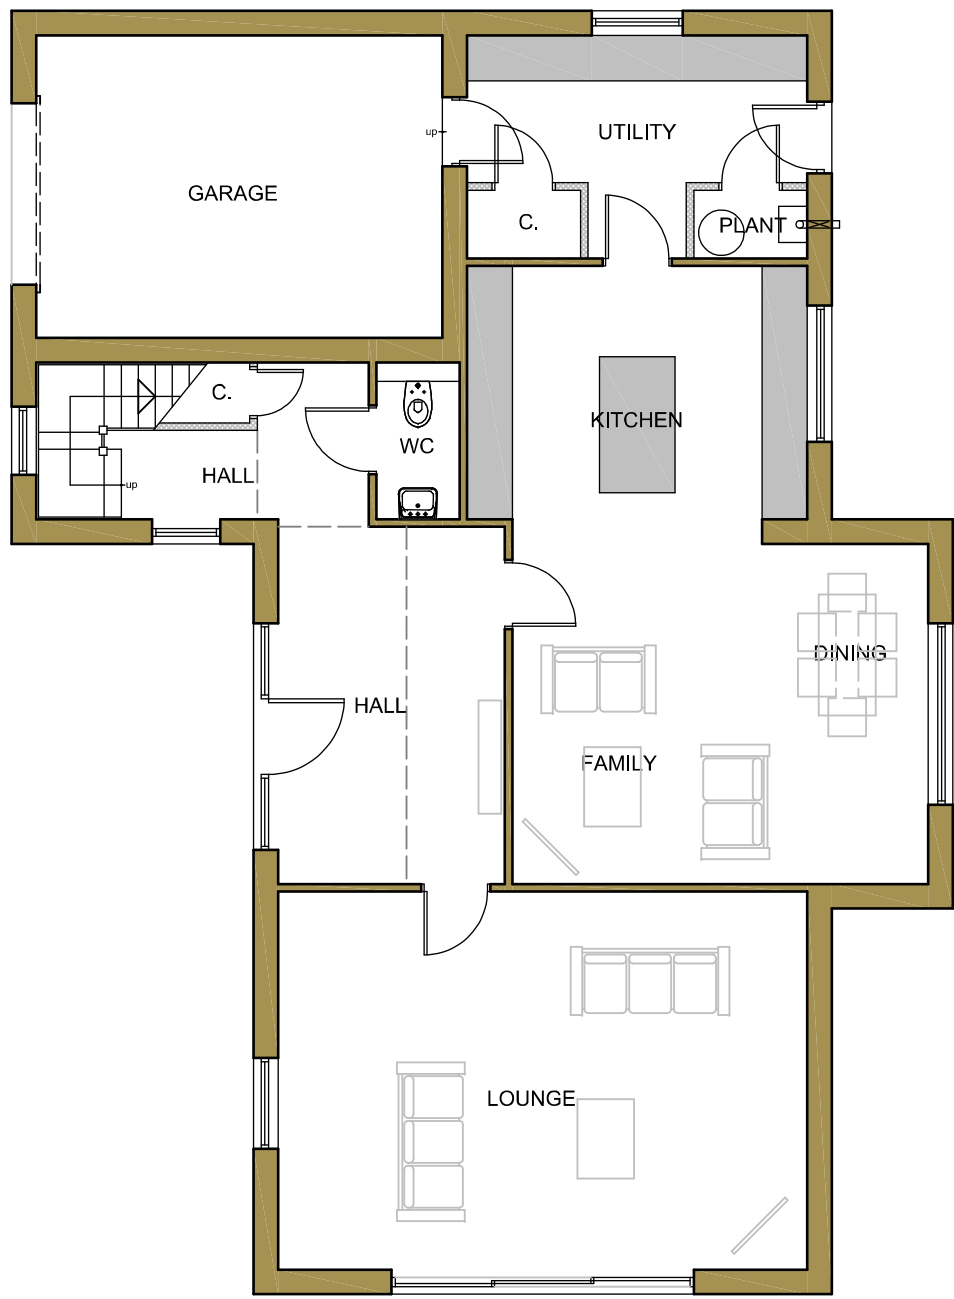

GF PLAN
117.10m2 G.I.A. plus
garage @ 21.50 G.I.A.

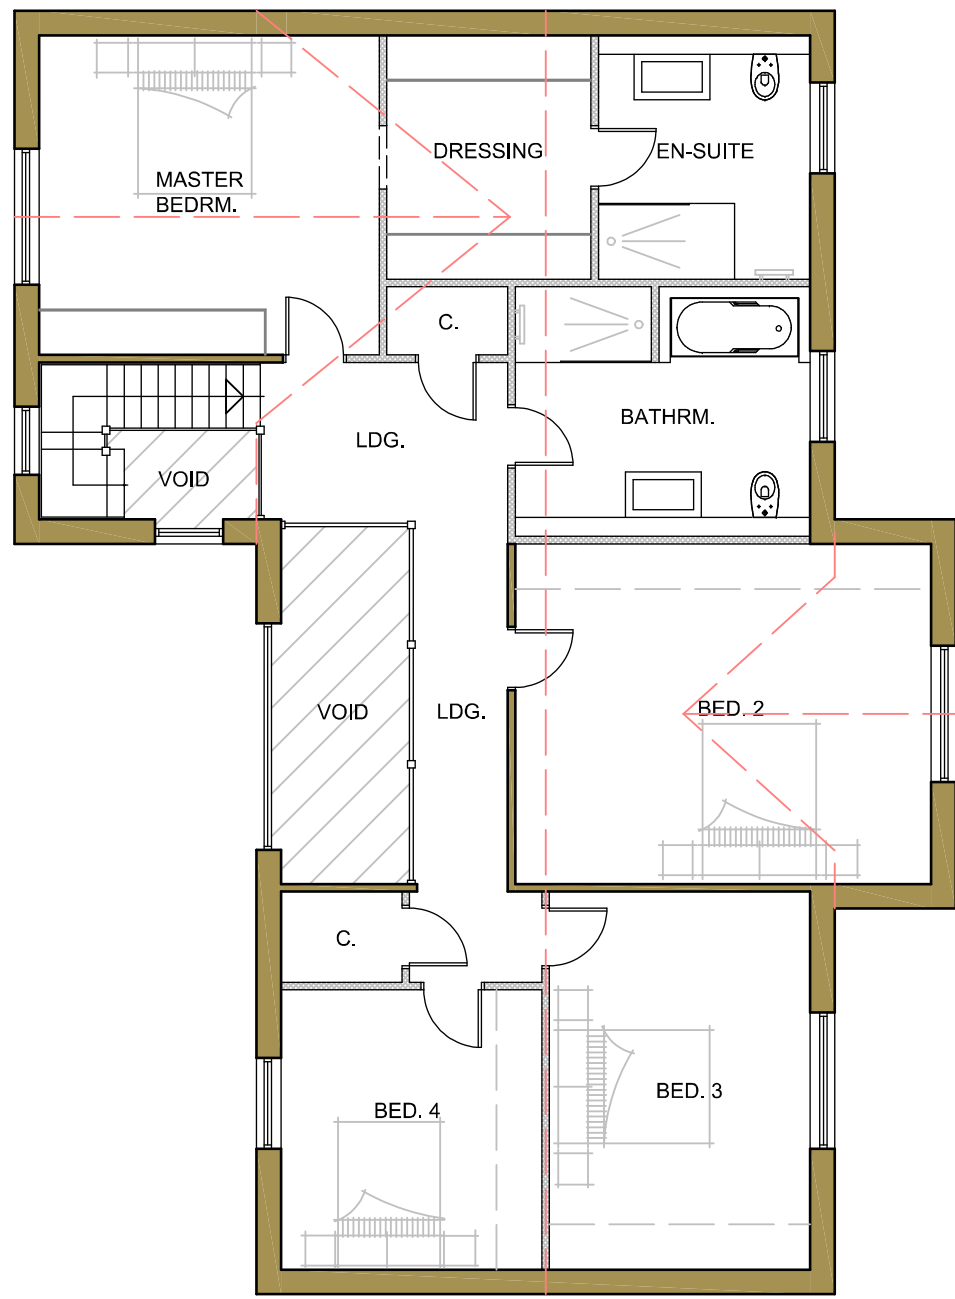

FF PLAN
141.95m2 G.I.A.

EXTERNAL MATERIALS

Smooth dark grey concrete tile roof.

Facing brick walls with St. Bees red sandstone cills, heads & mullions.

Anthracite grey or white uPVC windows & doors.

Polyester coated sectional garage door to match windows/ doors.

No.	Date	Revision	Initial

ALPHA DESIGN

Architectural Services
Member of the Chartered Institute of
Architectural Technologists

Tel: 01900 829199 email: gb@adcumbria.co.uk

Project

**RUSPER DRIVE,
MOOR ROW.**

Client

MR R. GREGGAIN

Drawing

**PLOT 21 -
PLANS & ELEVATIONS**

Scale 1:100 @ A1 Drawn GB

Checked Date SEPT. 2022

Drawing No.

22/05/1022 - 08

This drawing and design is copyright and must not be reproduced in part or in whole without prior written consent. Contractors must verify all dimensions on site before commencing work or preparing shop drawings.