





FRONT ELEVATION TO NEW ACCESS ROAD

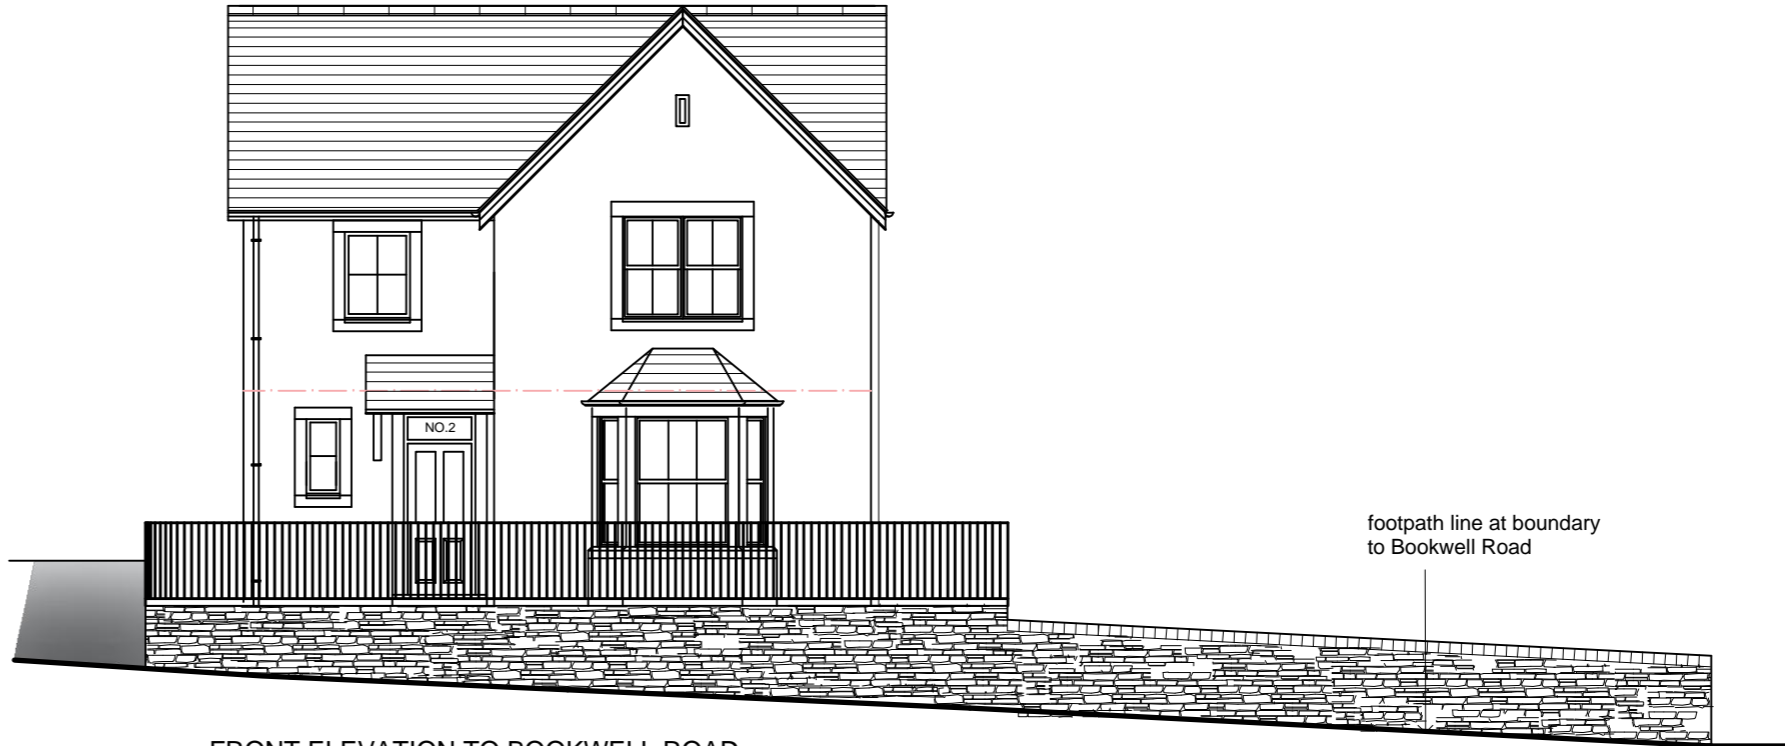


FRONT ELEVATION TO BOOKWELL ROAD

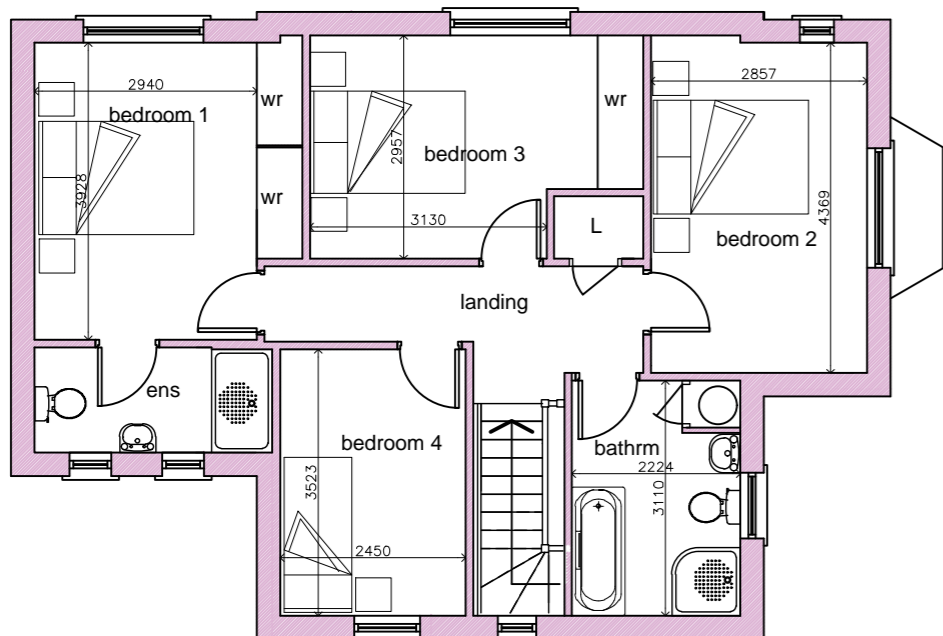


FIRST FLOOR PLAN 1:100  
F/F = 71sq.m



N.E. ELEVATION

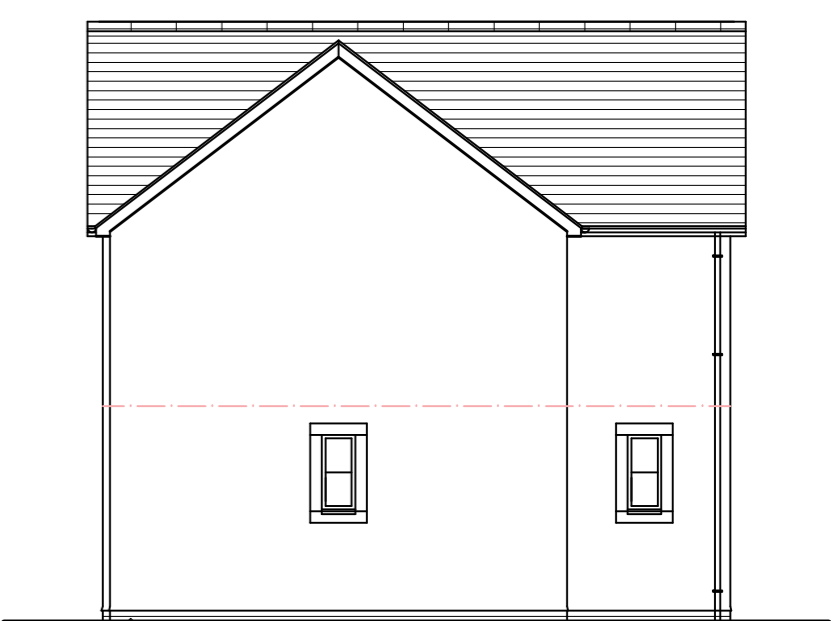

N.W. ELEVATION

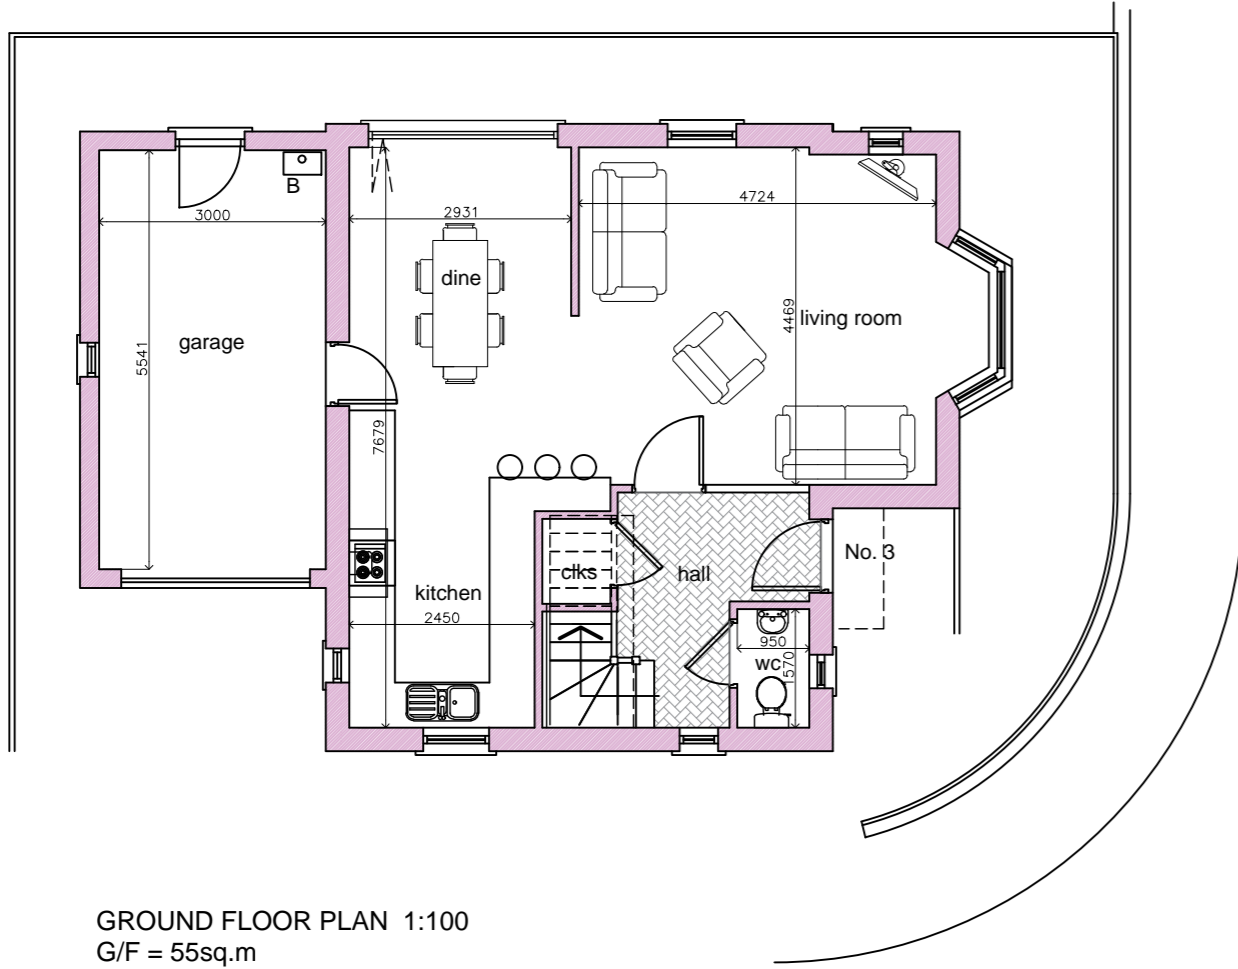

GROUND FLOOR PLAN 1:100  
G/F = 55sq.m

PLOT 2 - O/A floor area = 126 sq.m plus garage

Rev.A - 30.03.22 - general update

|   |                    |              |                       |
|---|--------------------|--------------|-----------------------|
| MARTIN CUTHELL<br>ARCHITECTURAL SERVICES  |                    |              |                       |
| PROPOSED HOUSING DEVELOPMENT<br>CASTLE CINEMA SITE, EGREMONT.<br>Plots 2 plans & elevations |                    |              |                       |
| SCALE:<br>1:100 @ A2  | DATE:<br>Oct. 2021 | DRAWN:<br>MC | NUMBER:<br>20.33/102a |