




proposed first floor

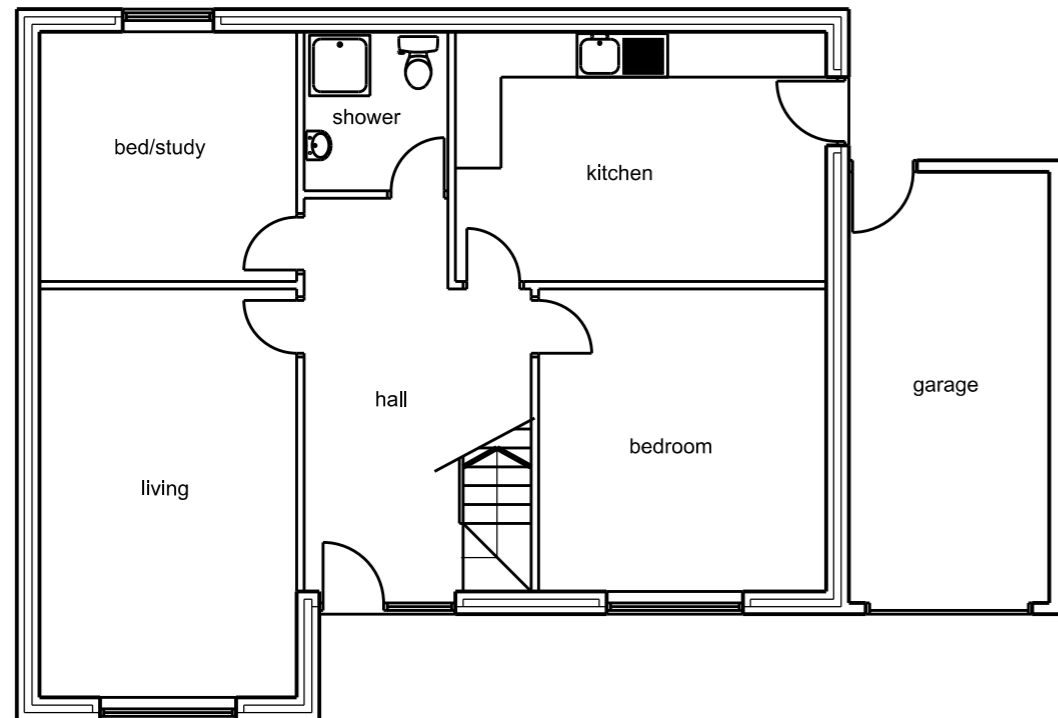

proposed ground floor

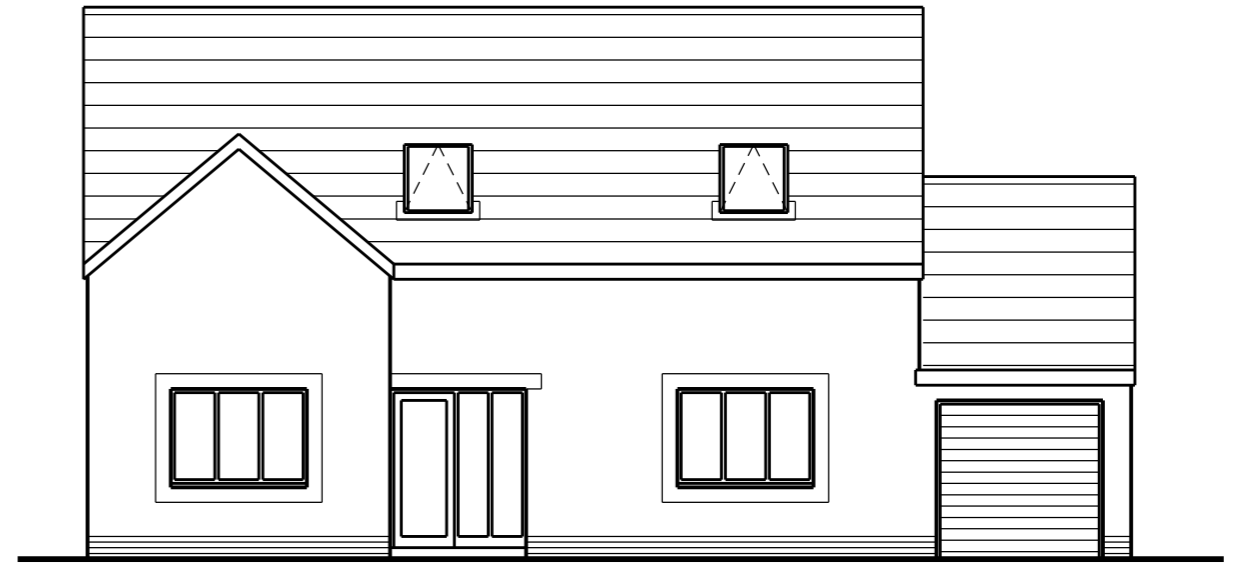

proposed front elevation

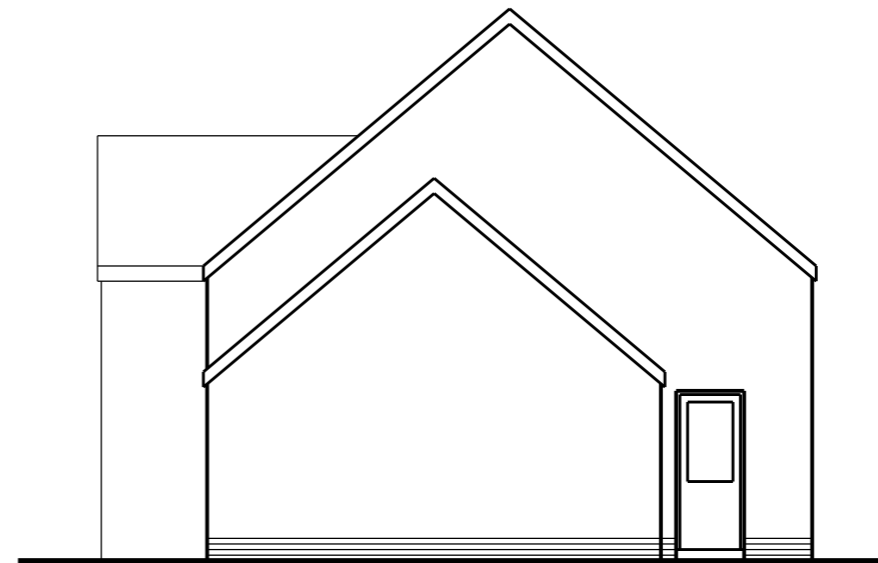

proposed end elevation

This scheme is subject to town planning and all other necessary consents.

Dimensions, area and levels where given are only approximate and subject to site survey. All dimensions are to be checked on site. Any discrepancies or variations are to be reported to the client before work commences. Figured dimensions only are to be taken from this drawing.

This drawing is to be read in conjunction with all relevant consultants' and/or specialists drawings/documents and any discrepancies or variations are to be notified to the client before the affected work commences.

Rev 01 jun 2020 First issue

SCALE 0 1m 2m 3m 4m 5m 10m		
Client	Mr. K Wirga	Scale: 1:100 @ A3/1:50 @ A1
Job Title	Plots 3 & 4 Residential development on land between Gilgarran Park and Pinewoods, Gilgarran	Date: jun 2020 Drawn:
Drawing Title	Plot 3 plans & elevations	Job No: 230 Drwg No: 04003 Rev: 01
		Richard J Lindsay 2 Calva House Calva Brow Workington C14 1DE email: richard46@aim.com Mob : 07921 949618