



SW ELEVATION

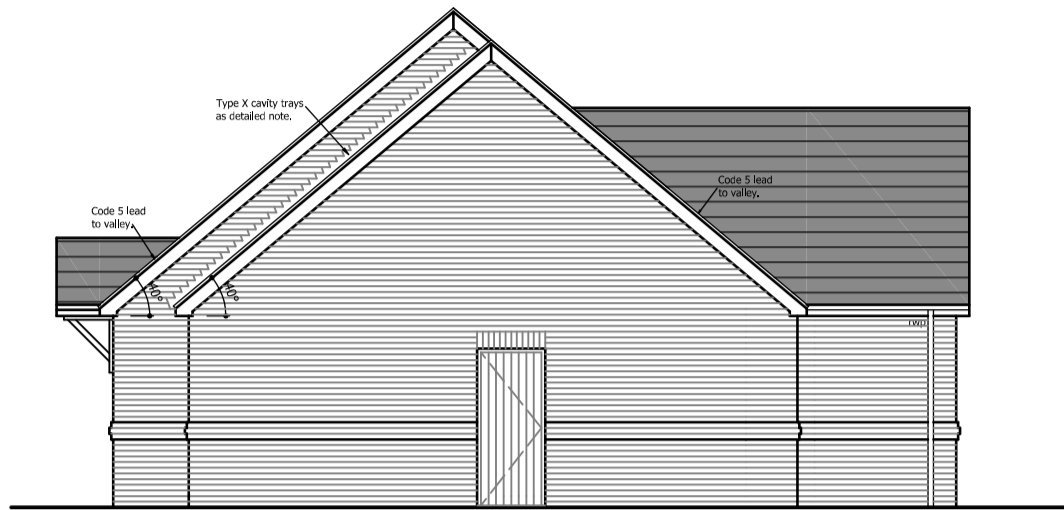


SE ELEVATION

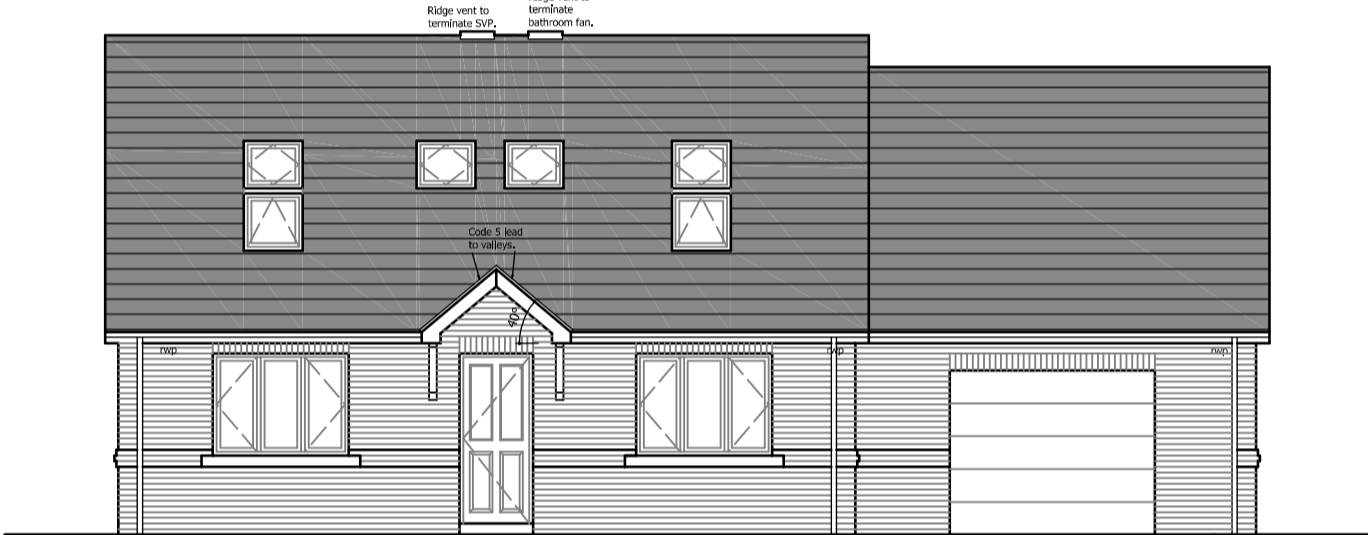


NE ELEVATION



NW ELEVATION

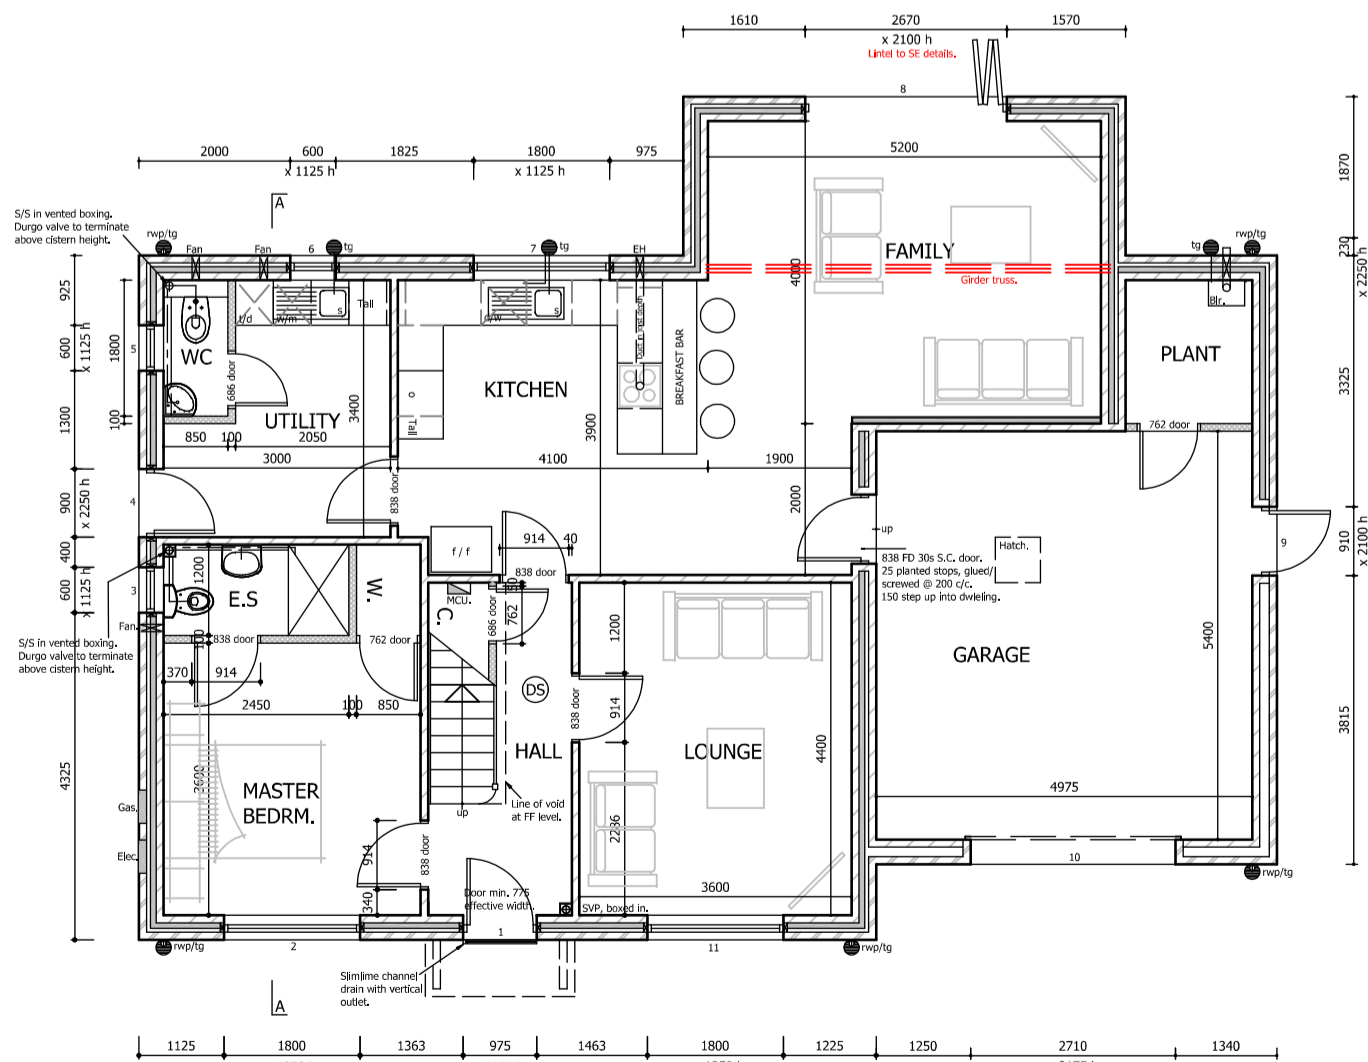

GF PLAN  
93.62m<sup>2</sup> G.I.A. plus  
garage @ 16.56m<sup>2</sup> G.I.A.

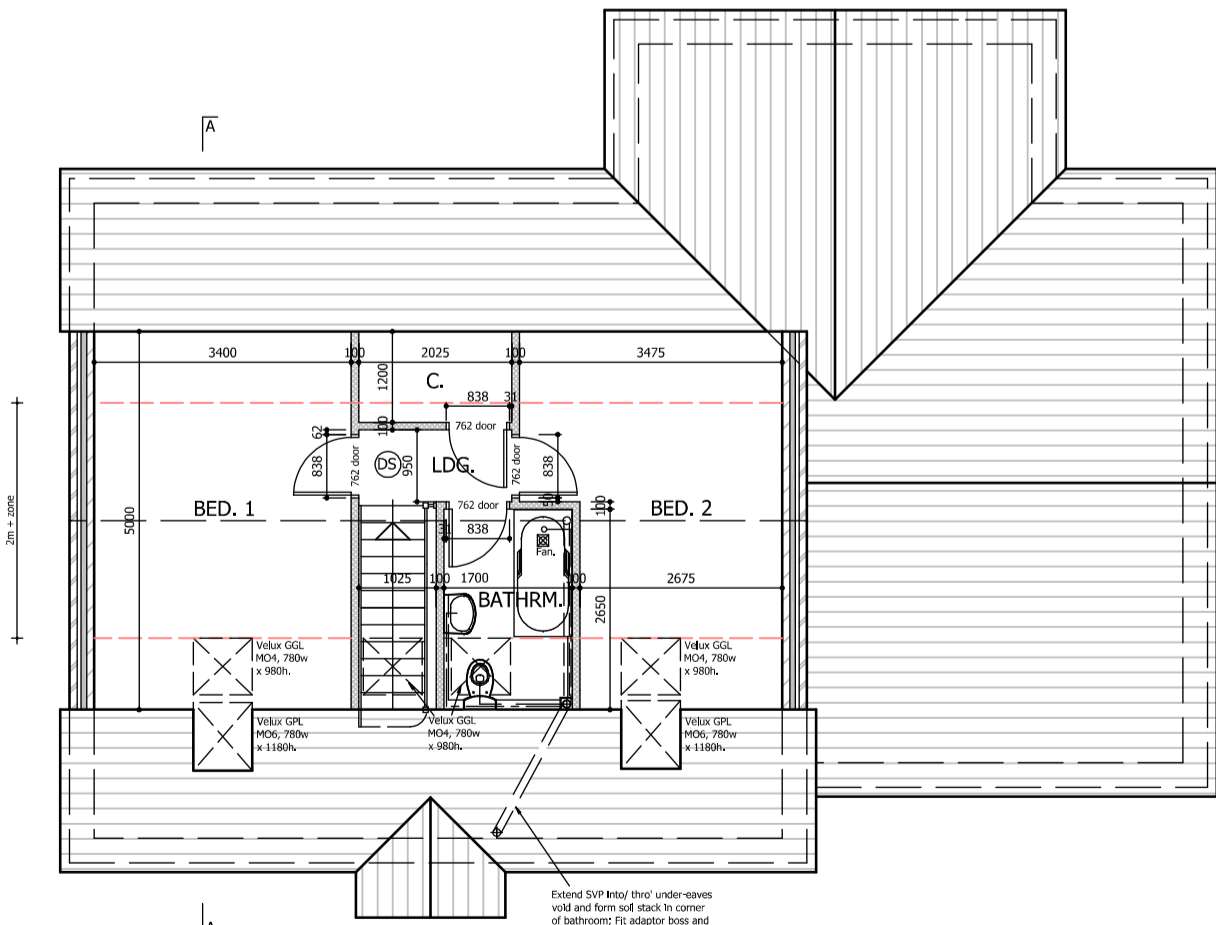

FF PLAN  
45.50m<sup>2</sup> G.I.A.

EXTERNAL MATERIALS

Smooth grey concrete tile roof.

Ibstock Beamish Blend facing  
brickwork walls with St. Bees  
red sandstone cills.

Anthracite grey uPVC windows  
& doors.

No.	Date	Revision	Initial
-----	------	----------	---------

## ALPHA DESIGN

Architectural Services  
Member of the Chartered Institute of  
Architectural Technologists

Tel: 01900 829199

Project

RESIDENTIAL DEVELOPMENT,  
KEEKLE RISE,  
CLEATOR MOOR

Client

HIGH GRANGE  
DEVELOPMENTS LTD.

Drawing

FLOOR PLANS & ELEVATIONS -  
PLOT 45 (3rd MAJOR PHASE)

Scale 1:100 @ A1 Drawn GB

Checked Date MARCH 2025

Drawing No.

06/11/542 - 219

This drawing and design is copyright and must not  
be reproduced in part or in whole without prior  
written consent. Contractors must verify all  
dimensions on site before commencing work or  
preparing shop drawings.