



REAR ELEVATION




SIDE ELEVATION




FRONT ELEVATION




SIDE ELEVATION

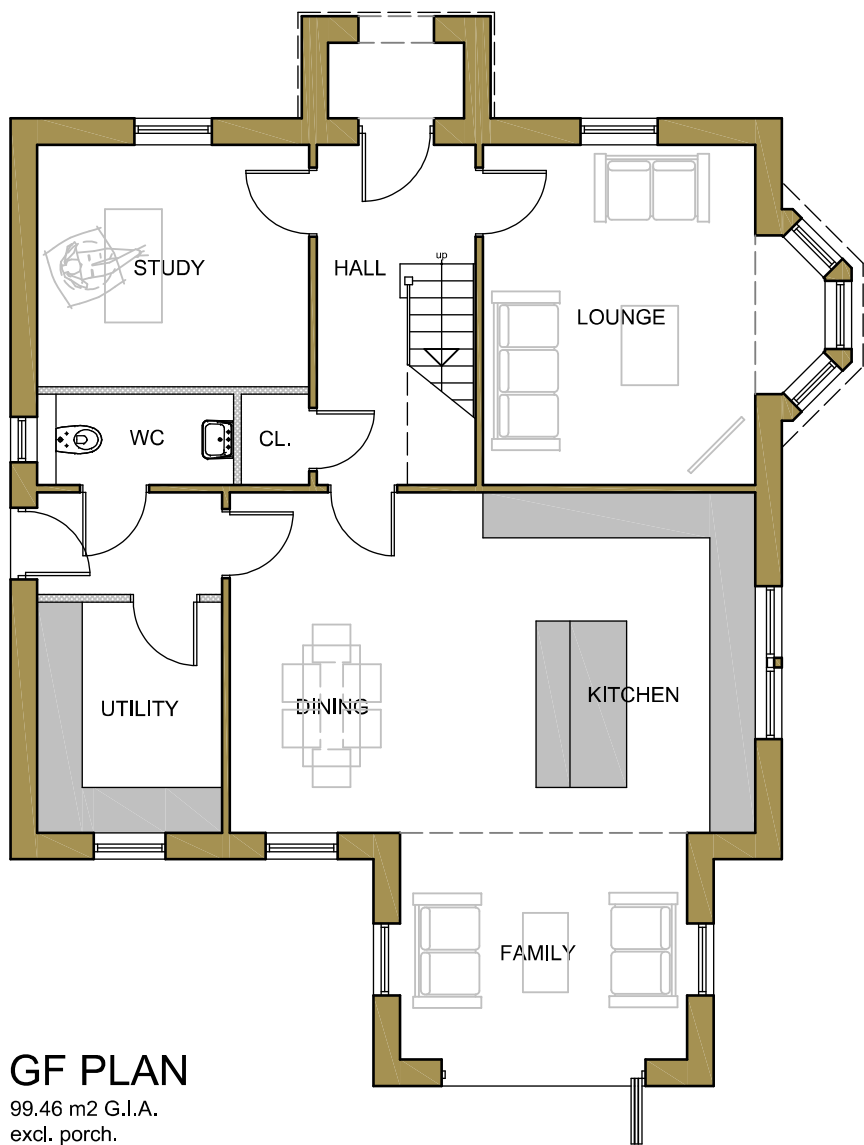

GF PLAN
99.46 m2 G.I.A.
excl. porch.

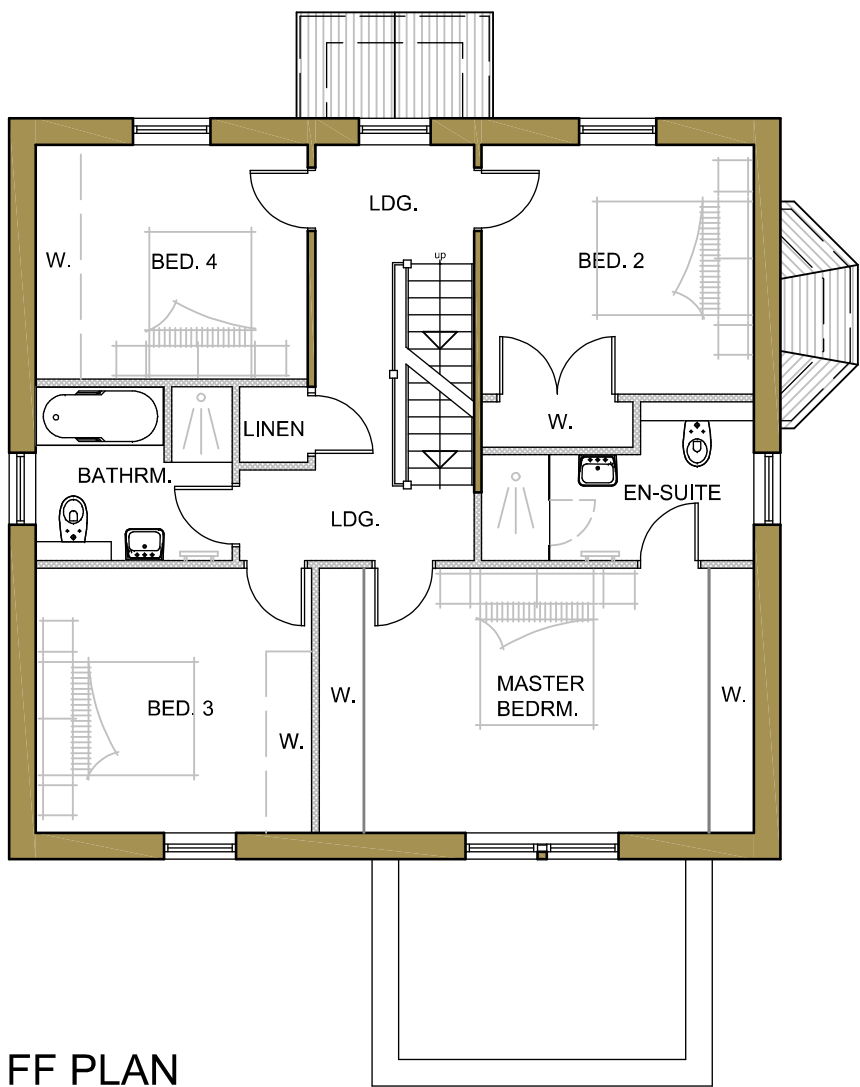

FF PLAN
86.45 m2 G.I.A.

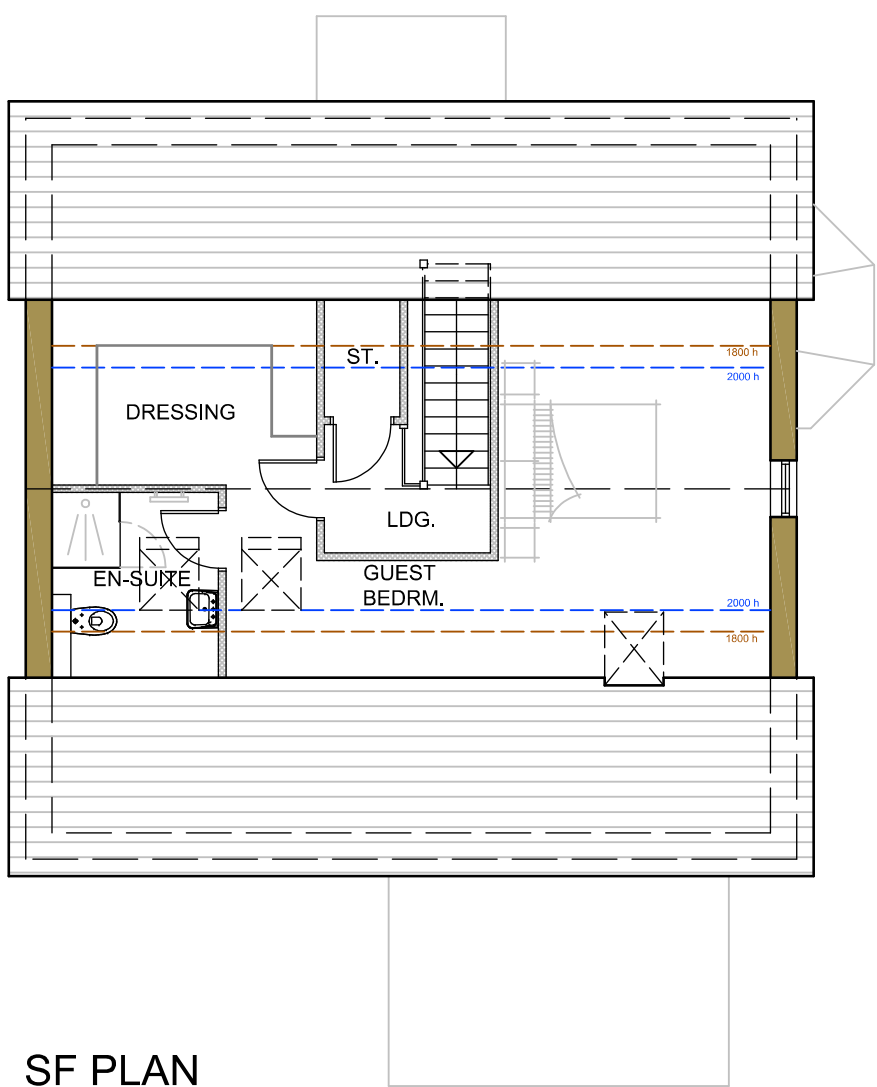

SF PLAN
47.50 m2 G.I.A.

No.	Date	Revision	Initial
-----	------	----------	---------

ALPHA DESIGN

Architectural Services
Member of the Chartered Institute of
Architectural Technologists
Tel: 01900 829199 email: gb@adcumbria.co.uk

Project

LAND ADJACENT TO
25 ARLECDON ROAD,
ARLECDON

Client

N. KAY DEVELOPMENTS LTD.

Drawing

PLOT 4 - PROPOSED
PLANS & ELEVATIONS

Scale 1:100 @ A1 Drawn GB

Checked Date JAN. 2023

Drawing No.

22/02/1017 - 06

This drawing and design is copyright and must not be reproduced in part or in whole without prior written consent. Contractors must verify all dimensions on site before commencing work or preparing shop drawings.