




REAR ELEVATION

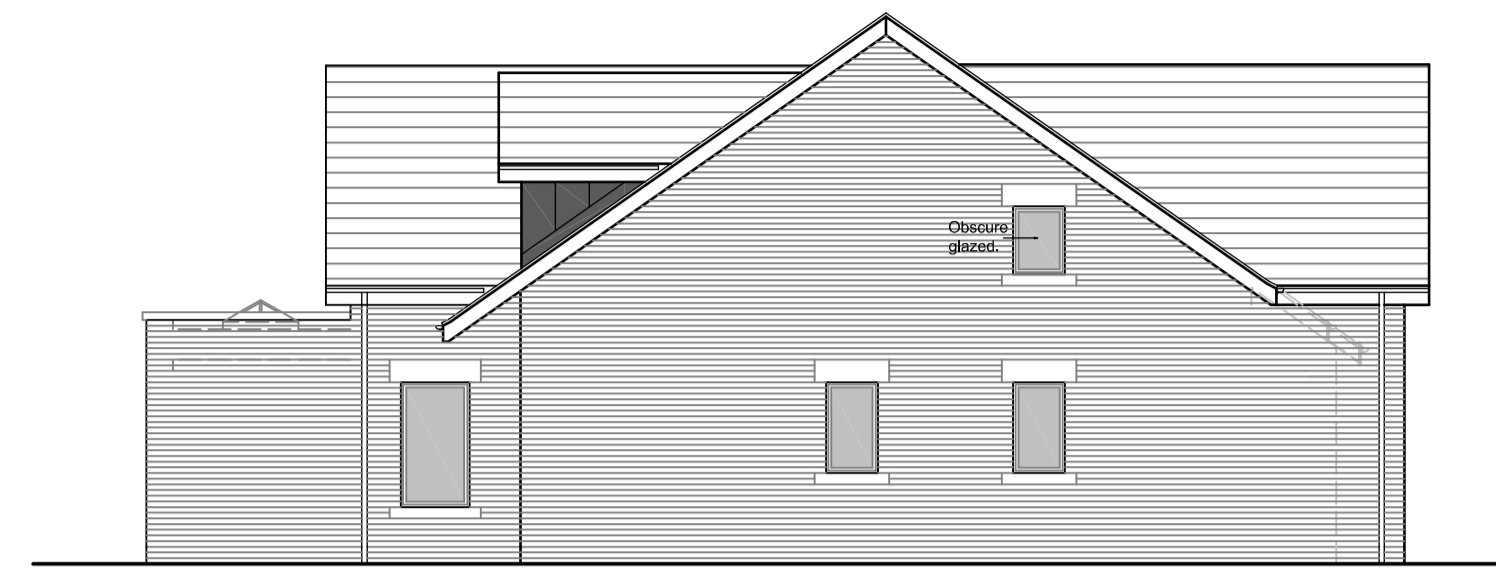

SIDE ELEVATION



FRONT ELEVATION



SIDE ELEVATION

# PLOT 5

## EXTERNAL MATERIALS

Roof.  
Dark grey concrete tiles.  
Lead clad dormer windows.  
Velux rooflights.

Walls.  
Facing brickwork.  
St. Bees red sandstone cills,  
heads, mullions etc.

Windows.  
Anthracite grey uPVC.

Sliding doors.  
Powder coated aluminium to  
match windows.

Front entrance door.  
Coloured composite uPVC.

No.	Date	Revision	Initial

## ALPHA DESIGN

Architectural Services  
Member of the Chartered Institute of  
Architectural Technologists

Tel: 01900 829199 email: gb@adcumbria.co.uk

Project \_\_\_\_\_

LAND TO NORTH EAST OF  
'SEABREEZE,  
NETHERTOWN

Client \_\_\_\_\_

MR & MRS N. KAY

Drawing \_\_\_\_\_

PLOT 5 -  
PLANS & ELEVATIONS


Scale 1:100 @ A1 Drawn GB

Checked \_\_\_\_\_ Date MARCH 2021


Drawing No.

18/07/935 - 08

This drawing and design is copyright and must not be reproduced in part or in whole without prior written consent. Contractors must verify all dimensions on site before commencing work or preparing shop drawings.

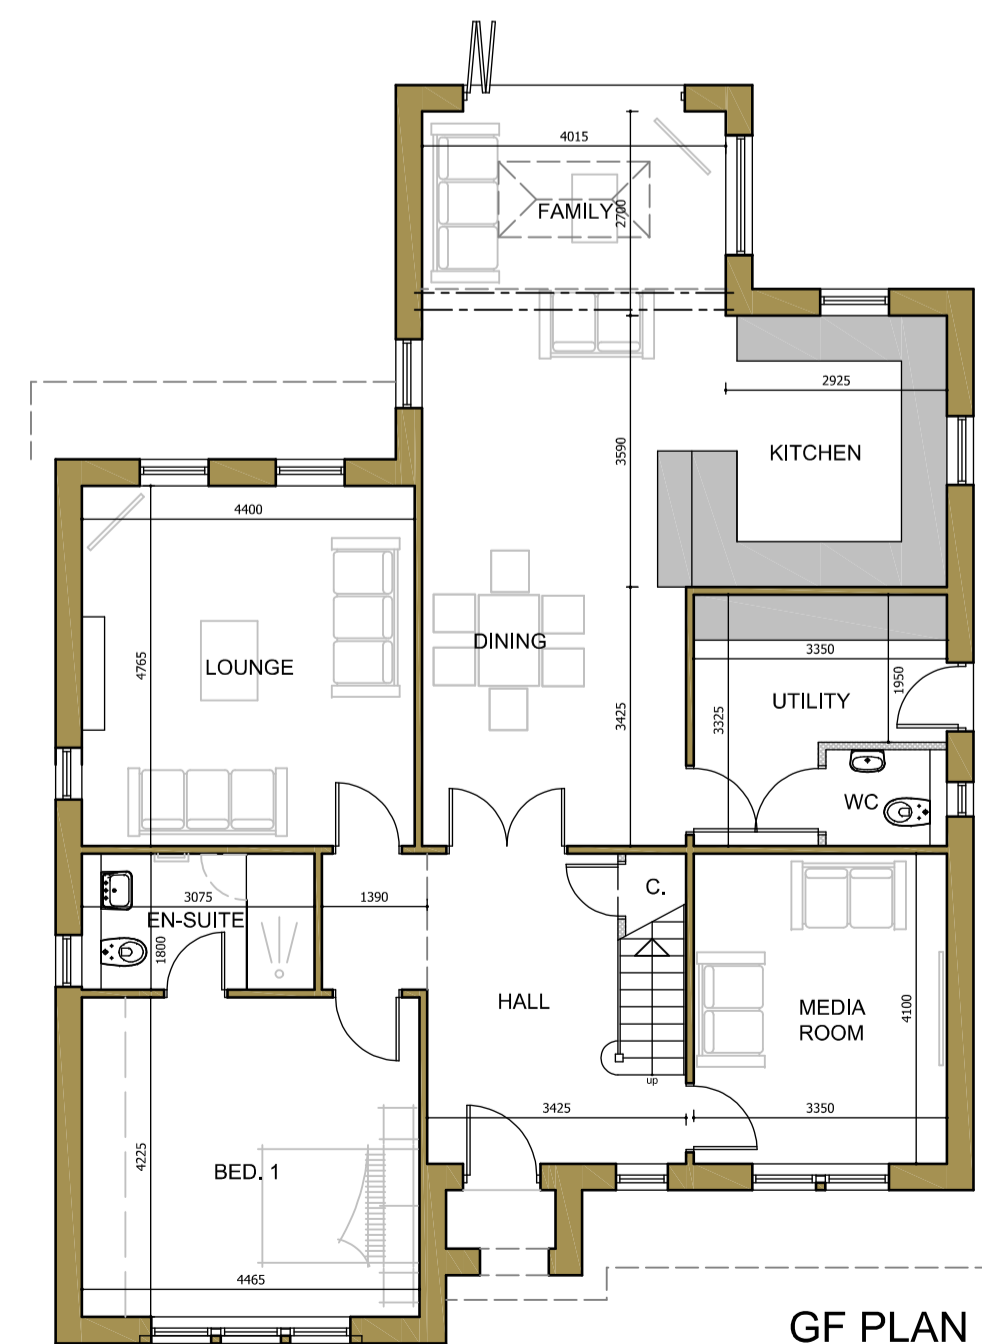

GF PLAN  
138.00m<sup>2</sup> G.I.A. excl.  
detached garage.

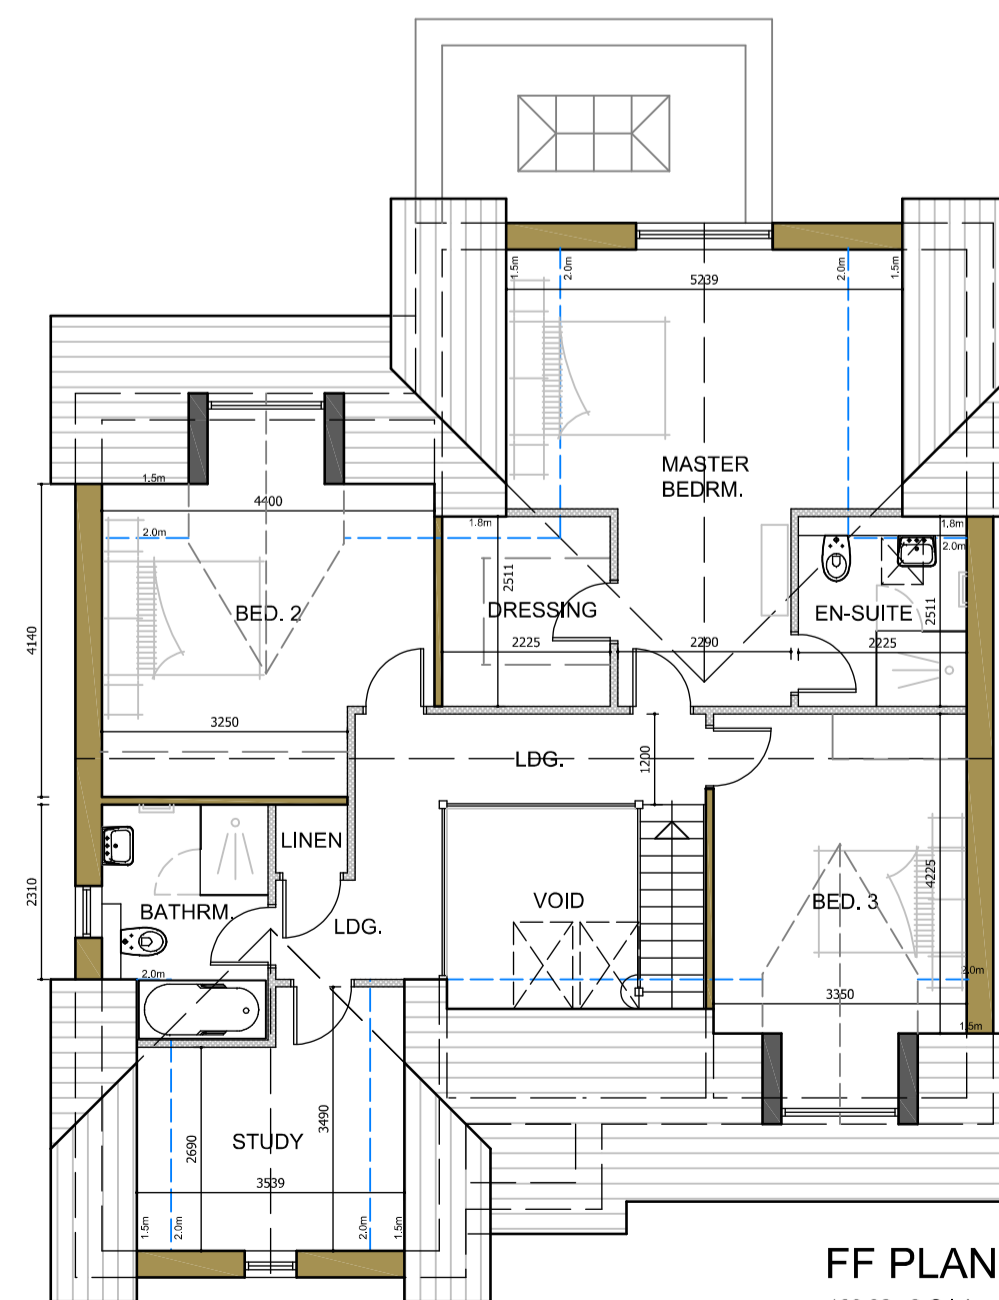

FF PLAN  
109.82m<sup>2</sup> G.I.A.