


WEST ELEVATION



NORTH ELEVATION




EAST ELEVATION

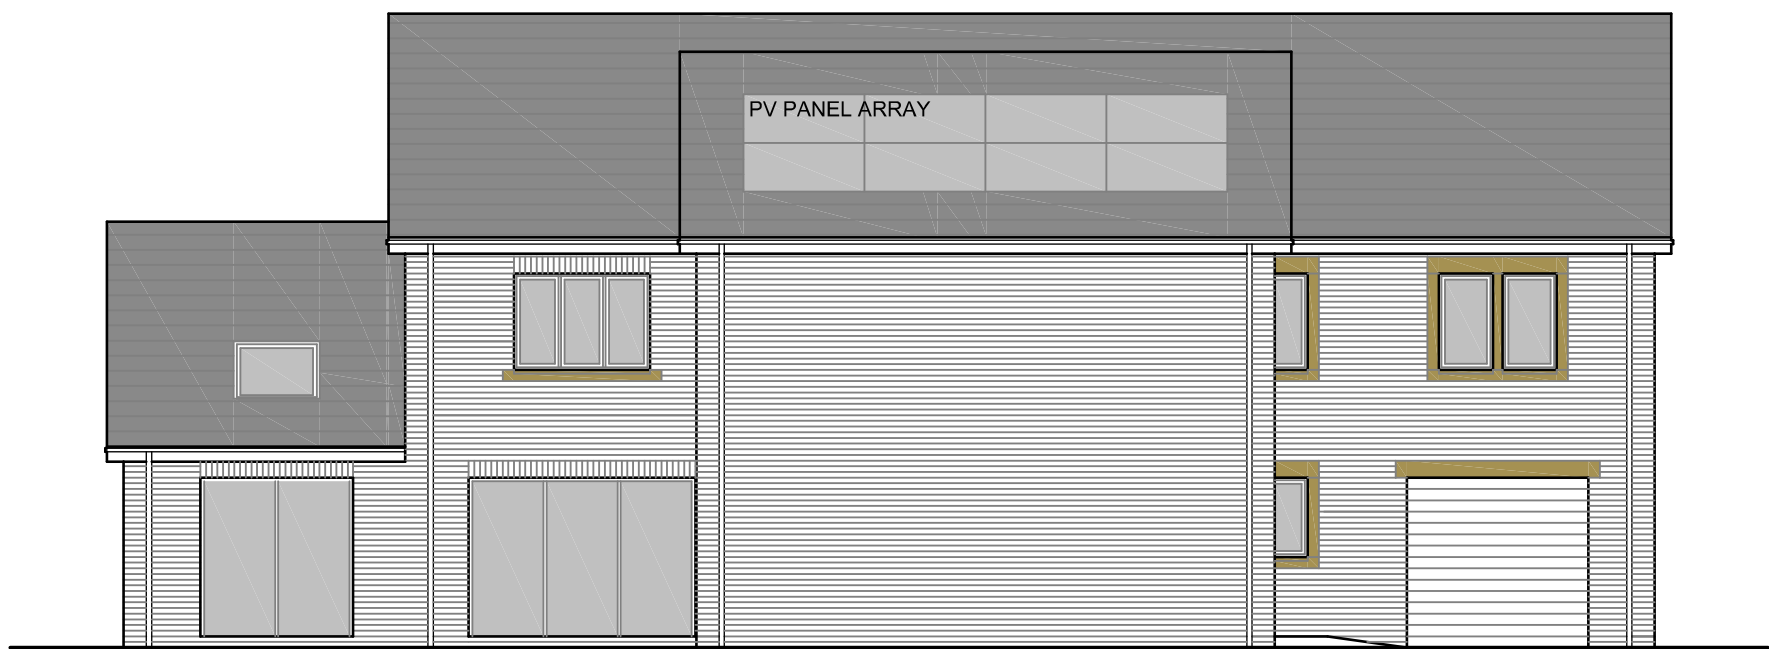

SOUTH ELEVATION



GF PLAN  
153.06m2 G.I.A. plus  
garage @ 21.00 G.I.A.

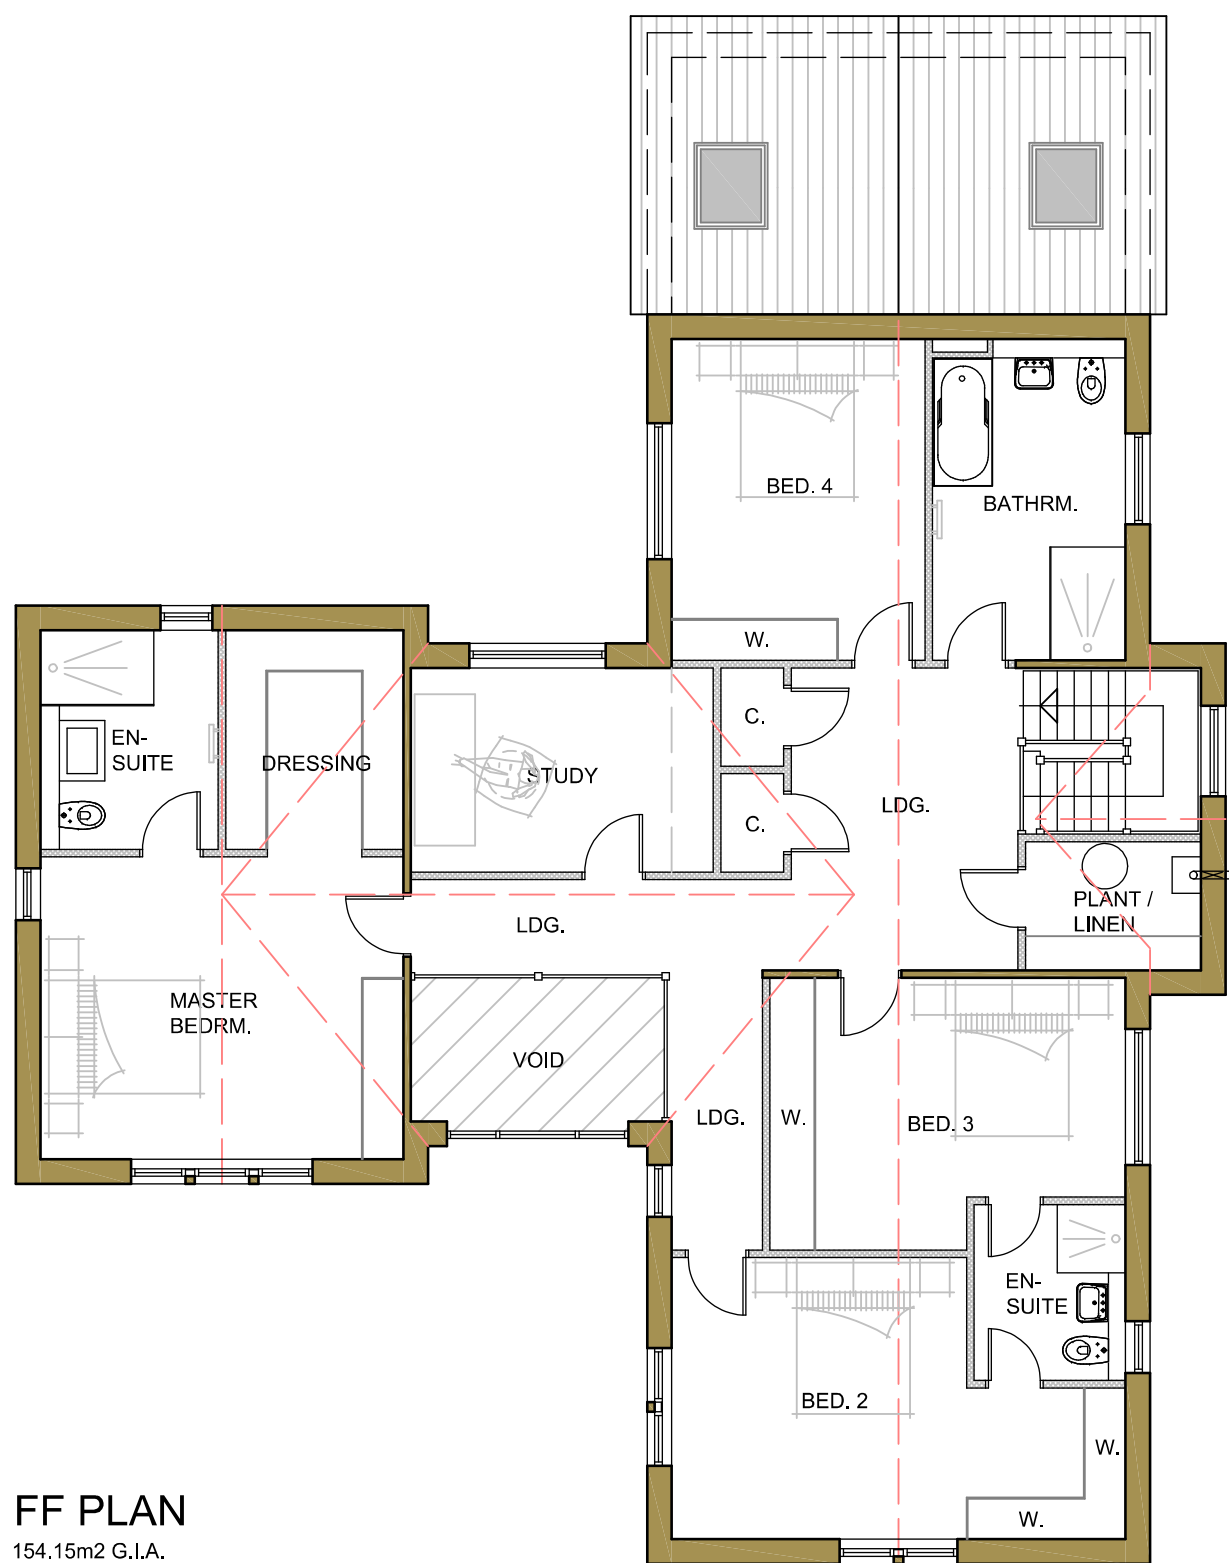

FF PLAN  
154.15m2 G.I.A.

EXTERNAL MATERIALS

Smooth dark grey concrete tile roof.

Facing brick walls with St. Bees red sandstone cills, heads & mullions.

Anthracite grey or white uPVC windows & doors.

Polyester coated sectional garage door to match windows/ doors.

No.	Date	Revision	Initial

**ALPHA DESIGN**

Architectural Services  
Member of the Chartered Institute of  
Architectural Technologists

Tel: 01900 829199    email: gb@adcumbria.co.uk

Project

**RUSPER DRIVE,  
MOOR ROW.**

Client

**CLARE KERR & JOHN PATRICK**

Drawing

**PLOT 7 -  
PLANS & ELEVATIONS**

Scale 1:100 @ A1    Drawn    GB

Checked    Date    SEPT. 2022

Drawing No.

**22/05/1022 - 09**

This drawing and design is copyright and must not be reproduced in part or in whole without prior written consent. Contractors must verify all dimensions on site before commencing work or preparing shop drawings.