





REAR ELEVATION

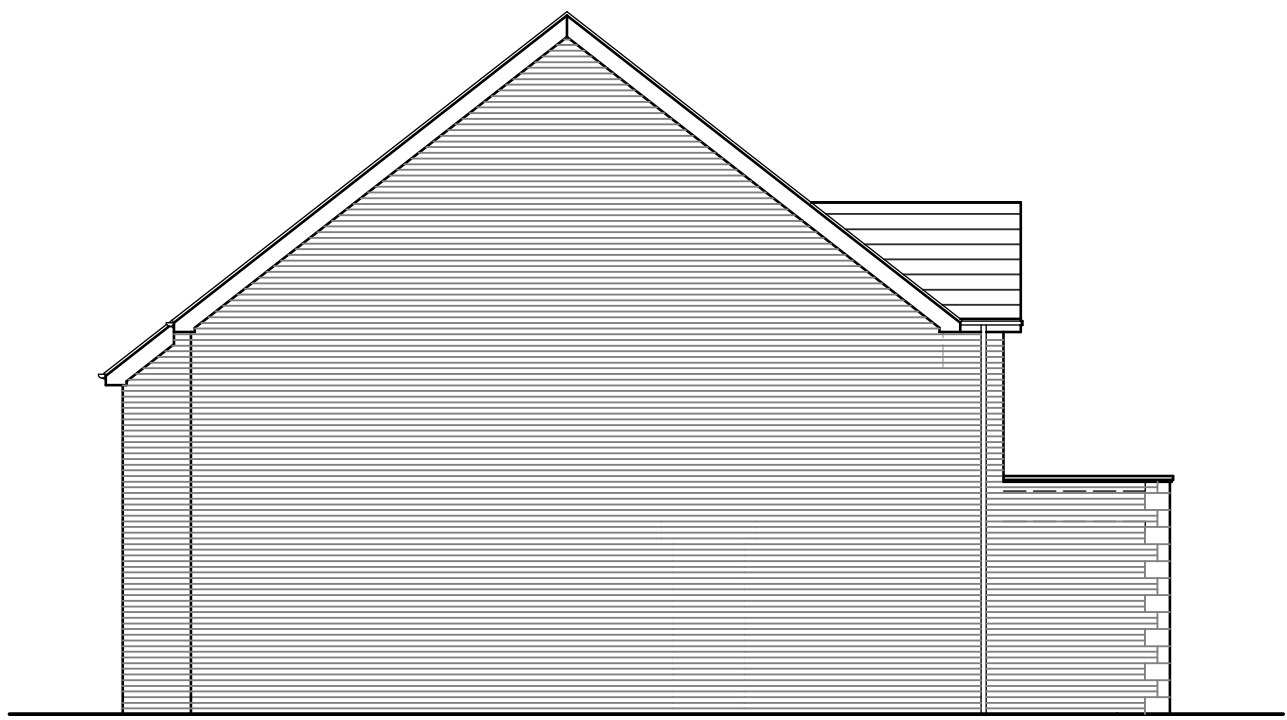


SIDE ELEVATION




FRONT ELEVATION

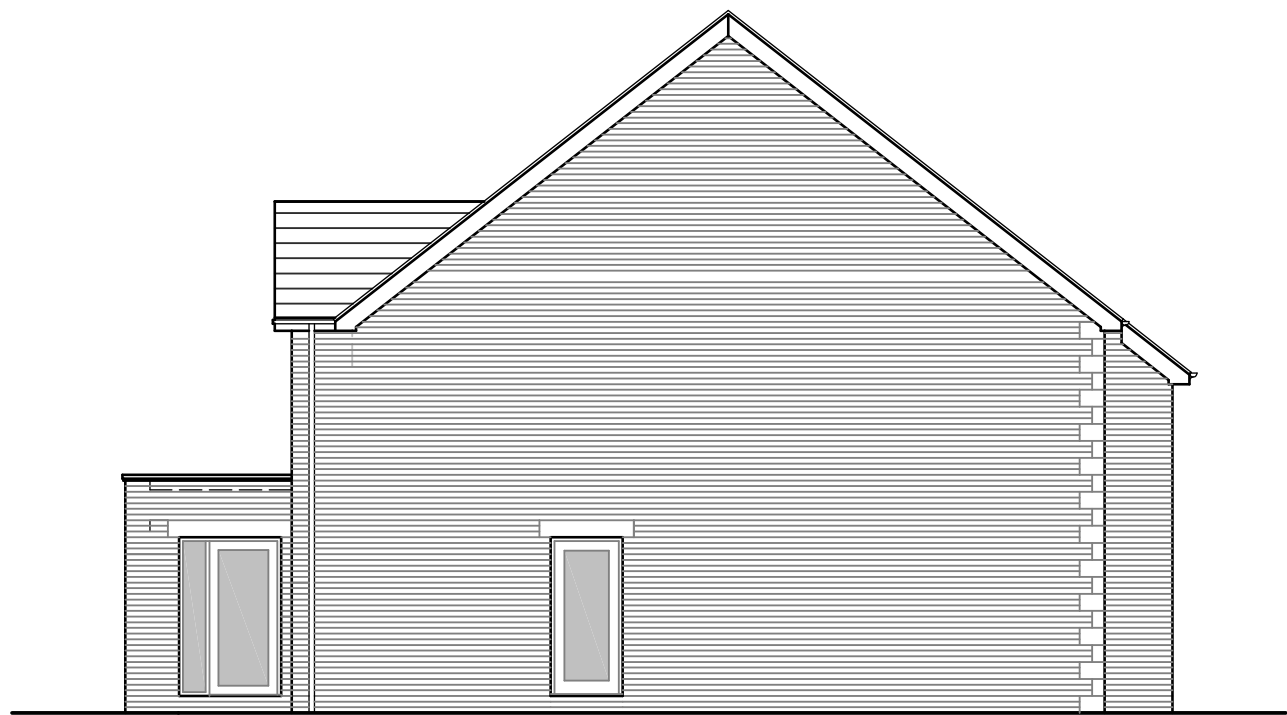

SIDE ELEVATION

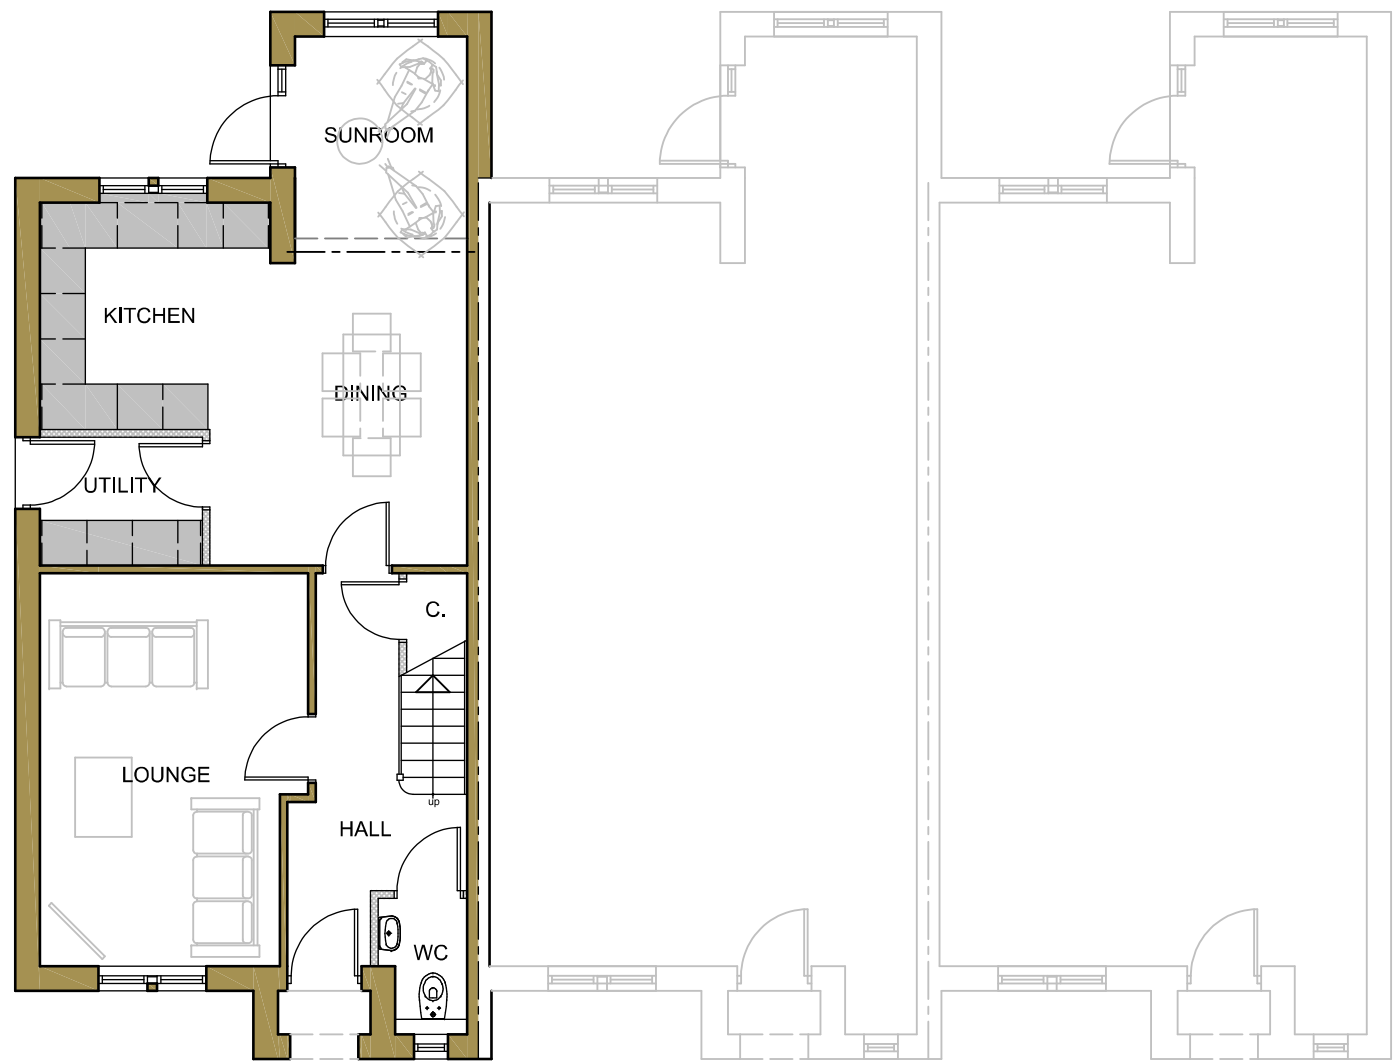


GF PLAN  
62.66m<sup>2</sup> G.I.A  
excl. open porch

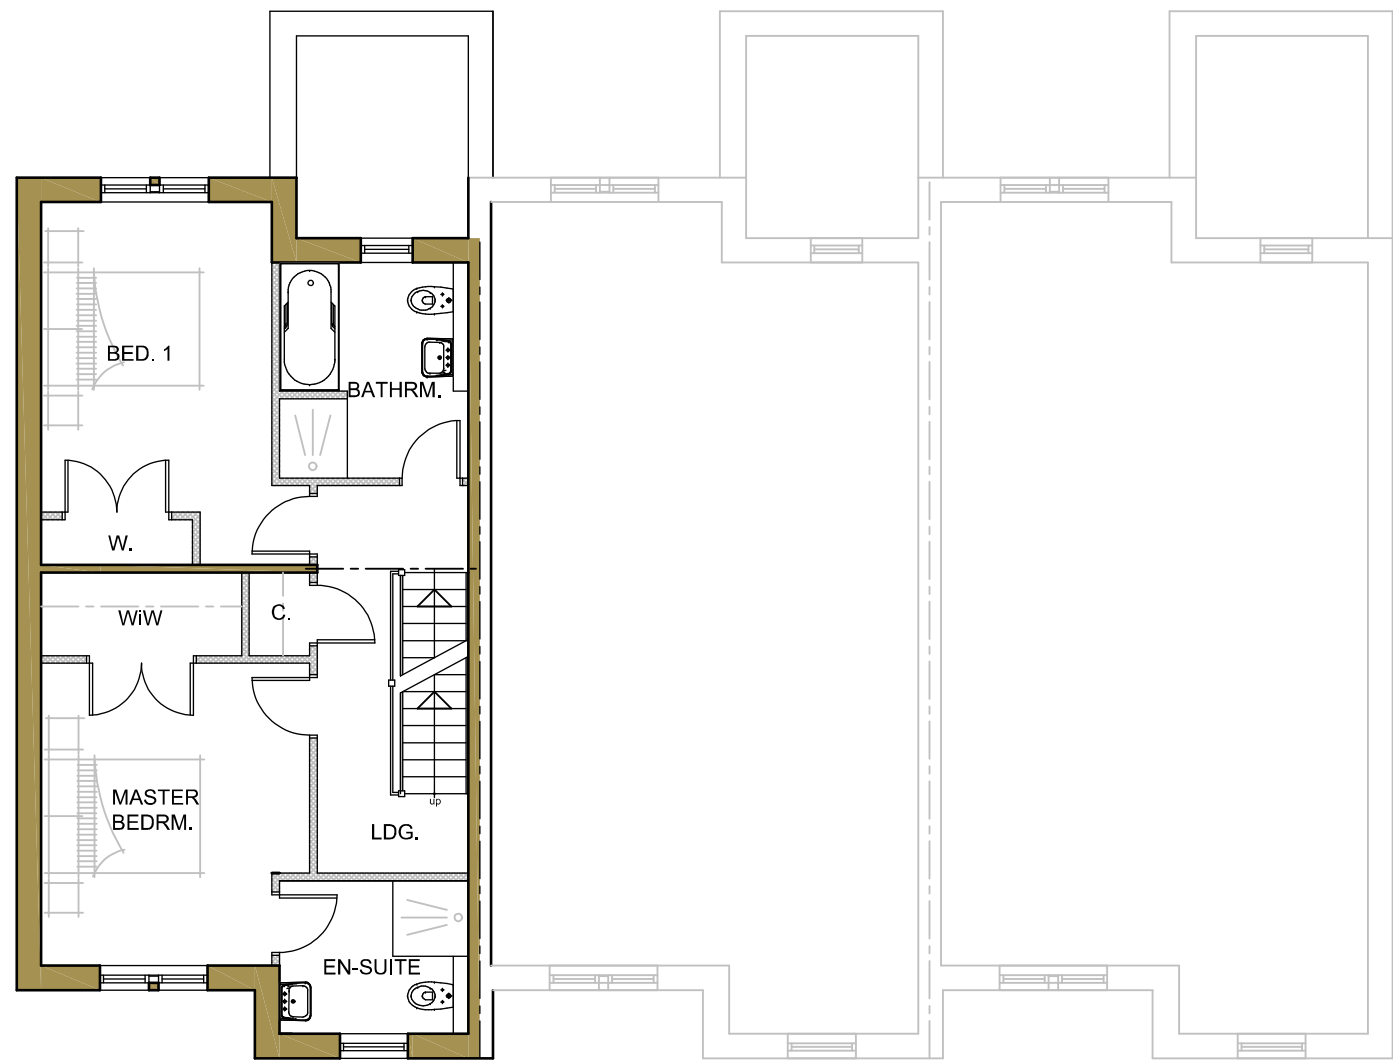

FF PLAN  
57.23m<sup>2</sup> G.I.A

PLOTS 1 - 3  
TOTAL - 154.89m<sup>2</sup> G.I.A

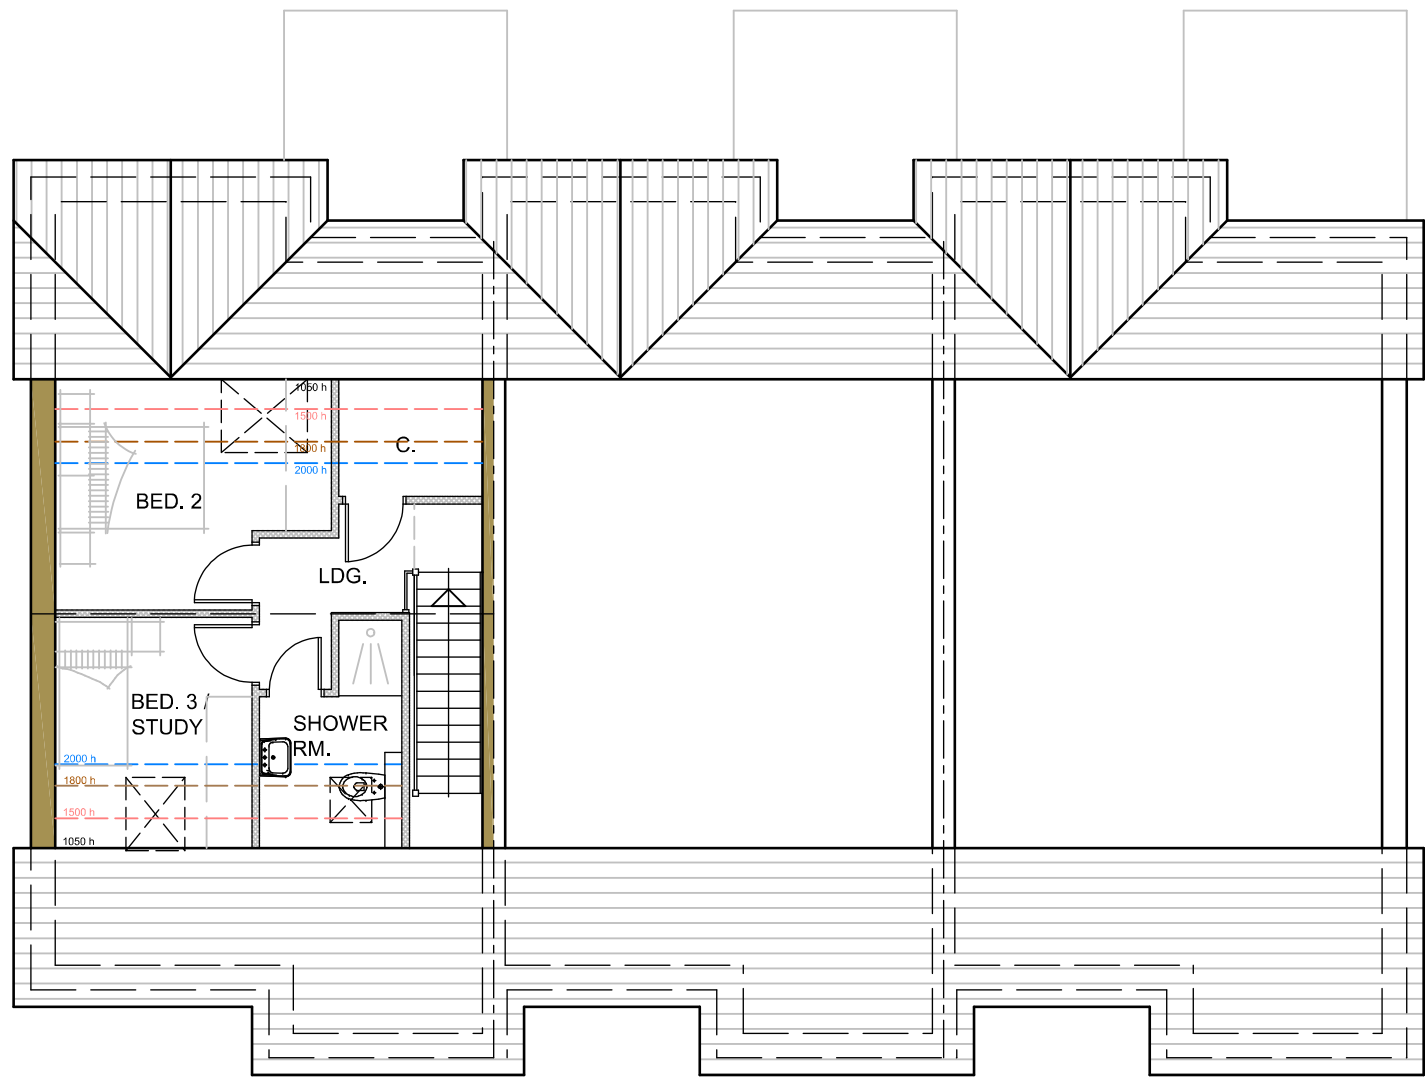

SF PLAN  
35.00m<sup>2</sup> G.I.A

No.	Date	Revision	Initial
-----	------	----------	---------

## ALPHA DESIGN

Architectural Services  
Member of the Chartered Institute of  
Architectural Technologists  
Tel: 01900 829199 email: gb@adcumbria.co.uk

Project

LAND ADJACENT TO  
25 ARLECDON ROAD,  
ARLECDON

Client

N. KAY DEVELOPMENTS LTD.

Drawing

PLOTS 1 - 3 - PROPOSED  
PLANS & ELEVATIONS

Scale 1:100 @ A1 Drawn GB

Checked Date JAN. 2023

Drawing No.

22/02/1017 - 05

This drawing and design is copyright and must not be reproduced in part or in whole without prior written consent. Contractors must verify all dimensions on site before commencing work or preparing shop drawings.