



REAR ELEVATION




SIDE ELEVATION




FRONT ELEVATION




SIDE ELEVATION

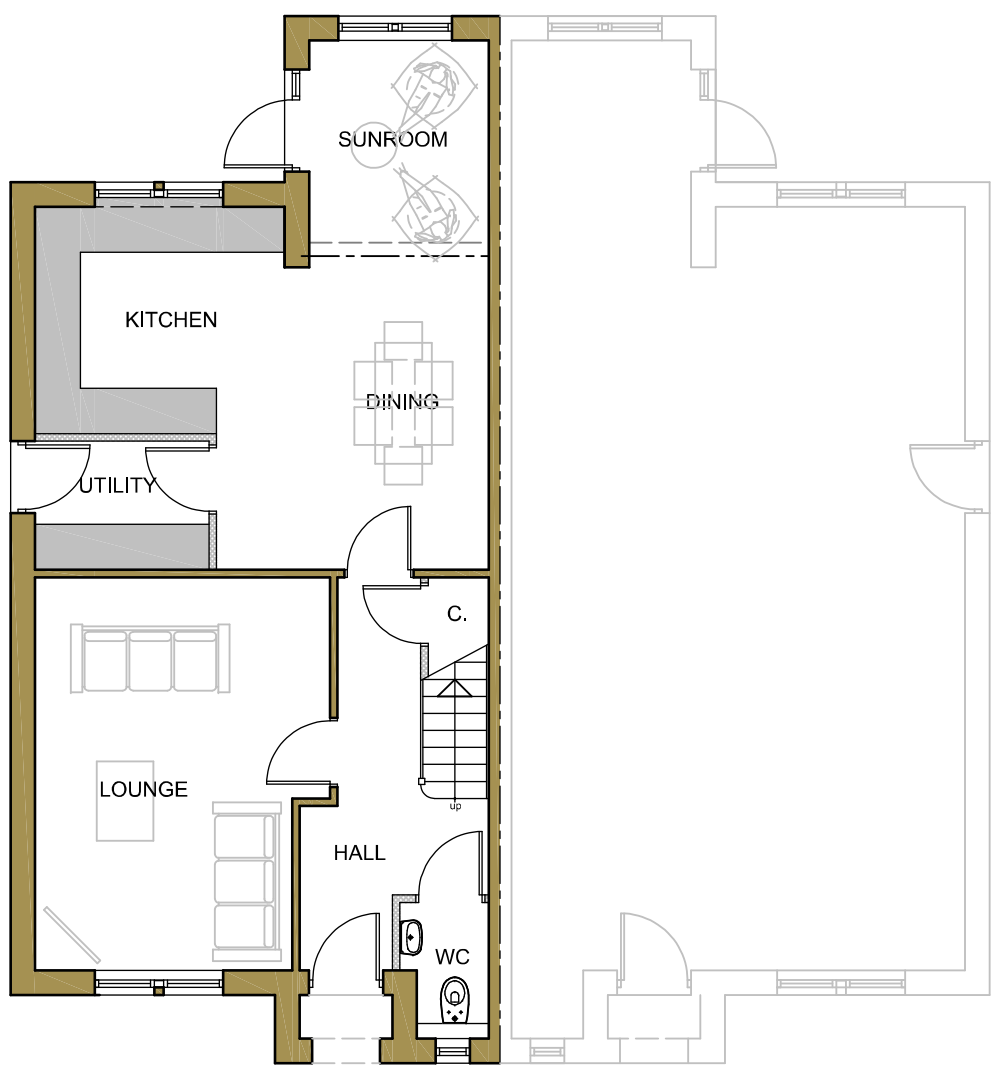

GF PLAN
66.42m² G.I.A.
excl. open porch.

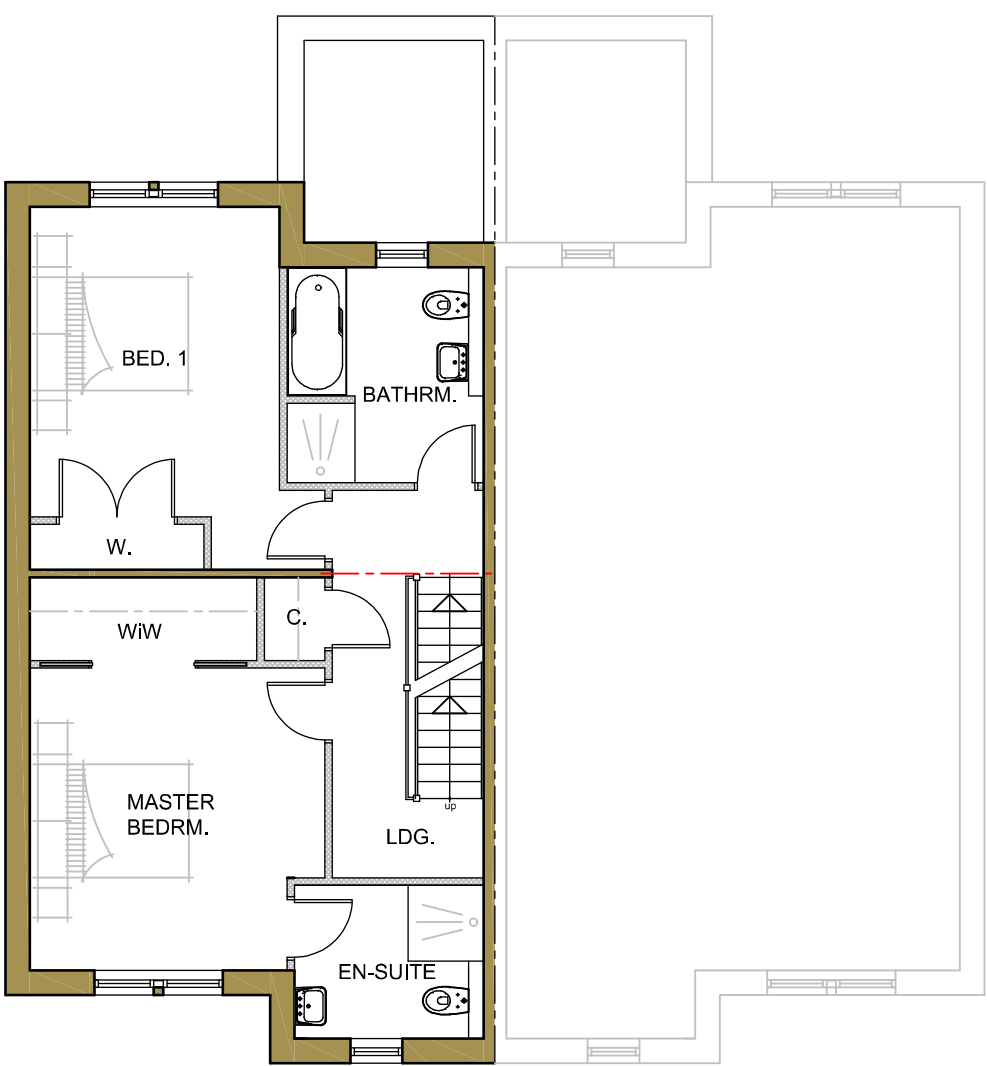

FF PLAN
60.69m² G.I.A.

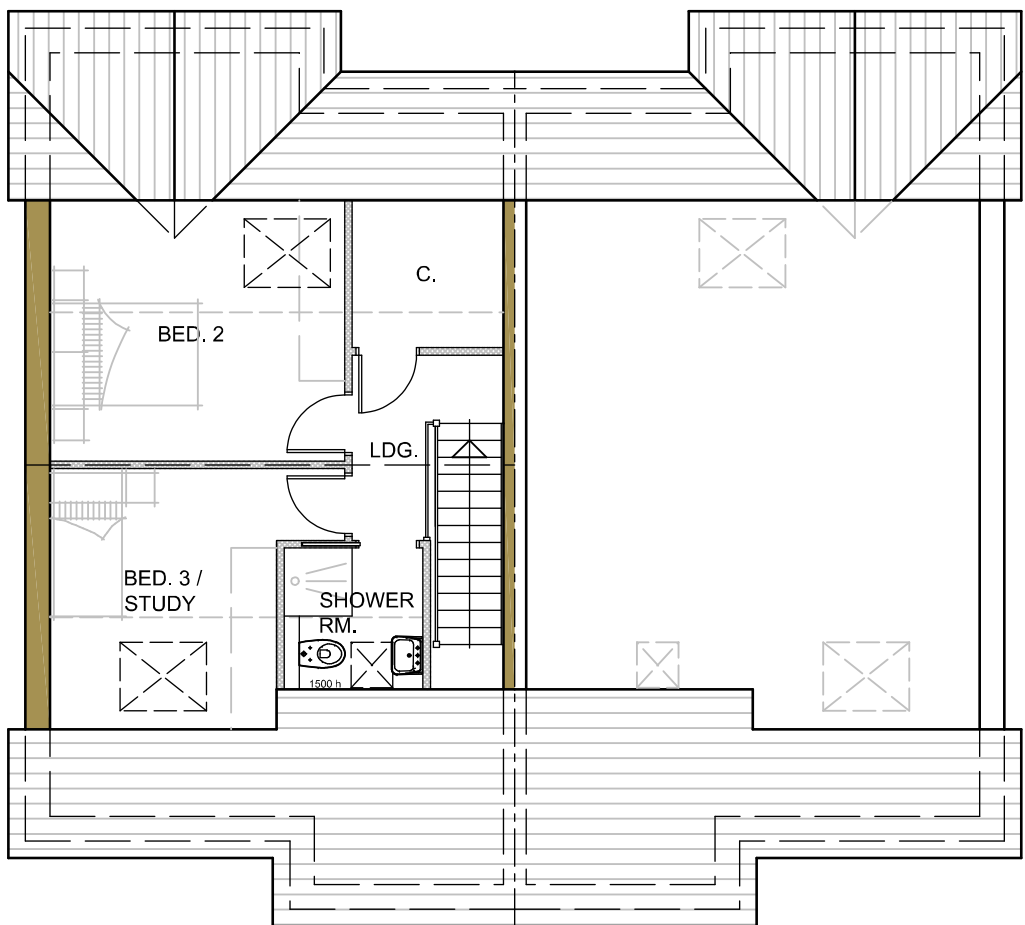

SF PLAN
40.41m² G.I.A.

PLOTS 5 - 8
[167.52m² TOTAL G.I.A.]

No.	Date	Revision	Initial

ALPHA DESIGN

Architectural Services
Member of the Chartered Institute of
Architectural Technologists
Tel: 01900 829199 email: gb@adcumbria.co.uk

Project

LAND ADJACENT TO
25 ARLECDON ROAD,
ARLECDON

Client

N. KAY DEVELOPMENTS LTD.

Drawing

PLOTS 5 - 8 - PROPOSED
PLANS & ELEVATIONS

Scale 1:100 @ A1 Drawn GB

Checked Date JAN. 2023

Drawing No.

22/02/1017 - 07

This drawing and design is copyright and must not be reproduced in part or in whole without prior written consent. Contractors must verify all dimensions on site before commencing work or preparing shop drawings.