
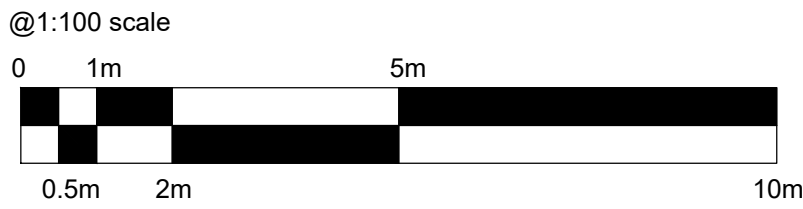


Do not scale from this drawing. All dimensions to be checked on site prior to manufacture and construction. This drawing is the property of Harrison Ince Holdings Limited and should not be reproduced without permission. All discrepancies to be brought to the attention of the architect immediately. This drawing is to be read in conjunction with the specification / bill of quantities and related drawings.

REVISIONS			
-	FIRST ISSUE	04.07.2021	OC
A	AMENDMENTS FOLLOWING ZOOM CALL	01.06.2022	OC

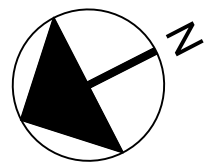

HARRISON INCE  
ARCHITECTS INTERIOR DESIGNERS

JD WETHERSPOON PLC

CLIENT

THE BRANSTY ARCH  
BRANTY ROW, WHITEHAVEN, CA28 7XE

PROJECT

PROPOSED GARDEN PLAN

TITLE

DATE SEP 2022

SCALE 1:50 @ A1

JOB NO. PN4243-05

DWG. NO. AL06 -

DRAWN CAD/SJK

CHECKED

PROPOSED GARDEN D FLOOR PLAN

SUN HOUSE  
2-4 LITTLE PETER STREET  
KNOTT MILL  
MANCHESTER  
M15 4PS  
TEL: 0161 236 3660  
EMAIL: enquiries@harrison-ince.co.uk