

Do not scale from this drawing. All dimensions to be checked on site prior to manufacture and construction. This drawing is the property of Harrison Ince Holdings Limited and should not be reproduced without permission.  
All discrepancies to be brought to the attention of the architect immediately.  
This drawing is to be read in conjunction with the specification / bill of quantities and related drawings.


REVISIONS

FIRST ISSUE

04.07.2021 OC



EXISTING GROUND FLOOR PLAN  
Scale 1:100

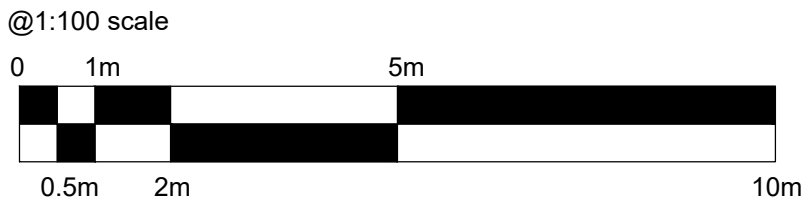

HARRISON INCE

ARCHITECTS INTERIOR DESIGNERS

JD WETHERSPOON PLC

CLIENT

THE BRANSTY ARCH  
BRANTY ROW, WHITEHAVEN, CA28 7XE

PROJECT

EXISTING GROUND FLOOR  
PLAN

TITLE

DATE JULY 2021

SCALE 1:100 @ A1

JOB NO. PN4243-05

DWG. NO. AS01

DRAWN CAD/OC

CHECKED

2-4 LITTLE PETER STREET  
SUN HOUSE  
KNOTT MILL  
MANCHESTER  
M15 4PS  
TEL: 0161 236 3650  
EMAIL: enquiries@harrison-ince.co.uk