


Do not scale from this drawing. All dimensions to be checked on site prior to manufacture and construction. This drawing is the property of Harrison Ince Holdings Limited and should not be reproduced without permission.
All discrepancies to be brought to the attention of the architect immediately.
This drawing is to be read in conjunction with the specification / bill of quantities and related drawings.

REVISIONS


- FIRST ISSUE

26.07.2023 OC

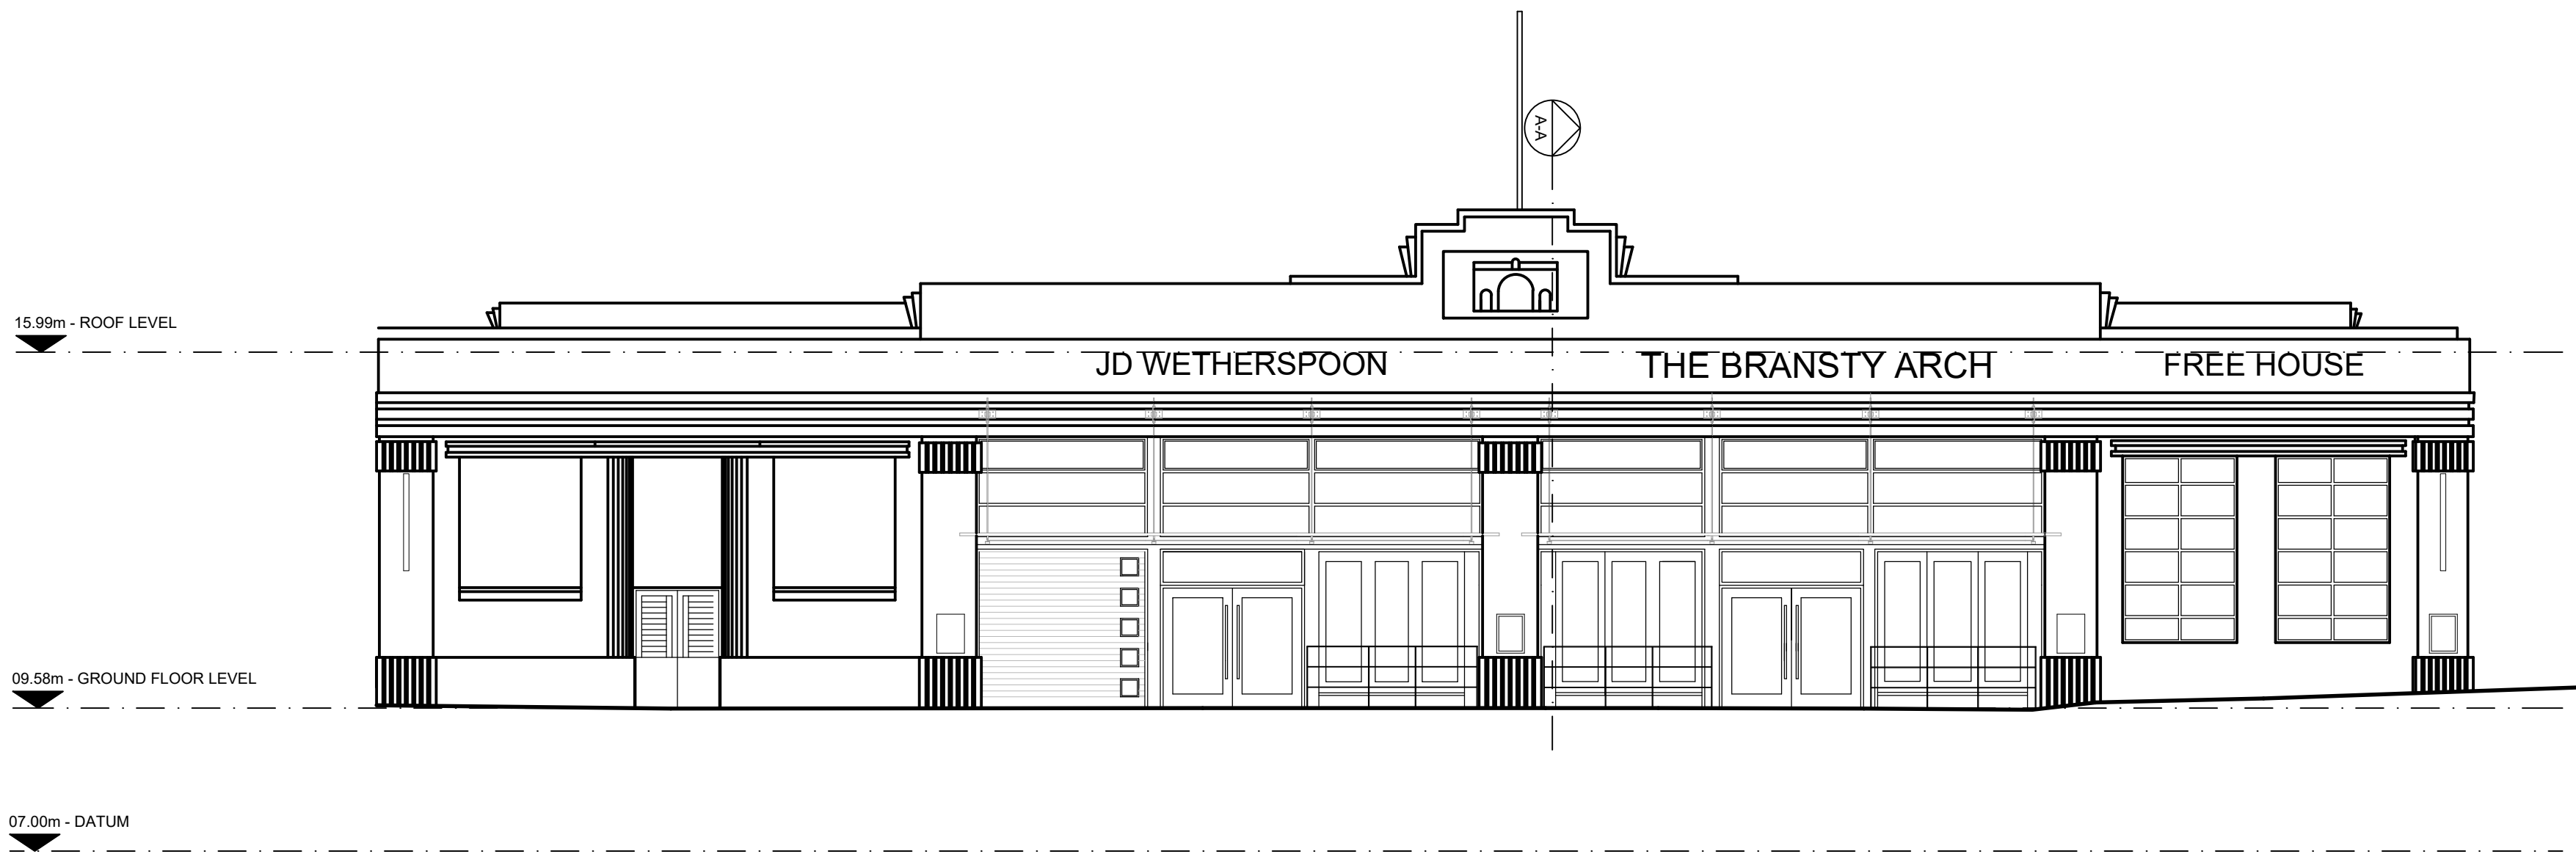

PROPOSED FRONT ELEVATION (NO CHANGES)


Scale 1:100

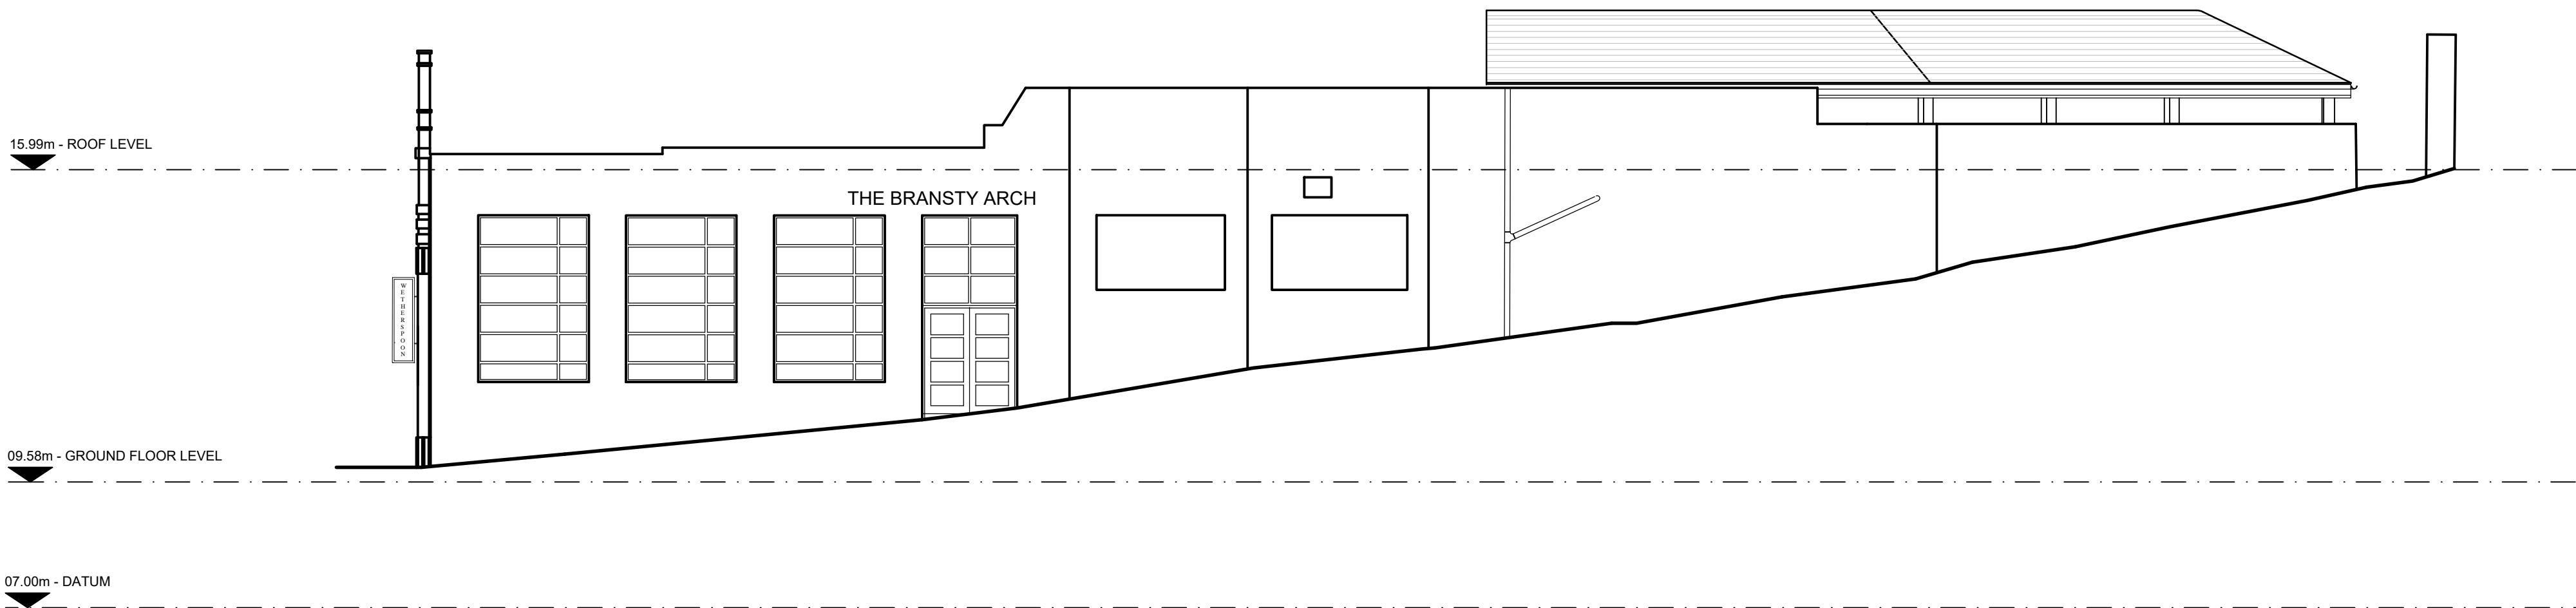

PROPOSED SIDE ELEVATION

Scale 1:100

FOR TENDER

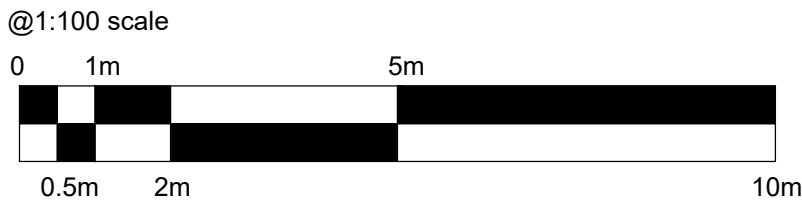

HARRISON INCE

ARCHITECTS INTERIOR DESIGNERS

JD WETHERSPOON PLC

CLIENT

THE BRANSTY ARCH
BRANTY ROW, WHITEHAVEN, CA28 7XE

PROPOSED ELEVATIONS

TITLE

DATE JULY 2021

SCALE 1:100 @ A1

JOB NO. PN4243-05

DWG. NO. AV03

DRAWN CAD/OC

CHECKED

2-4 LITTLE PETER STREET
RUN HOUSE
KNOTT MILL
MANCHESTER
M15 4PS
TEL: 0161 236 3650
EMAIL: enquiries@harrison-ince.co.uk