




FIRST FLOOR PLAN
53.86m² G.I.A. excl. terrace.

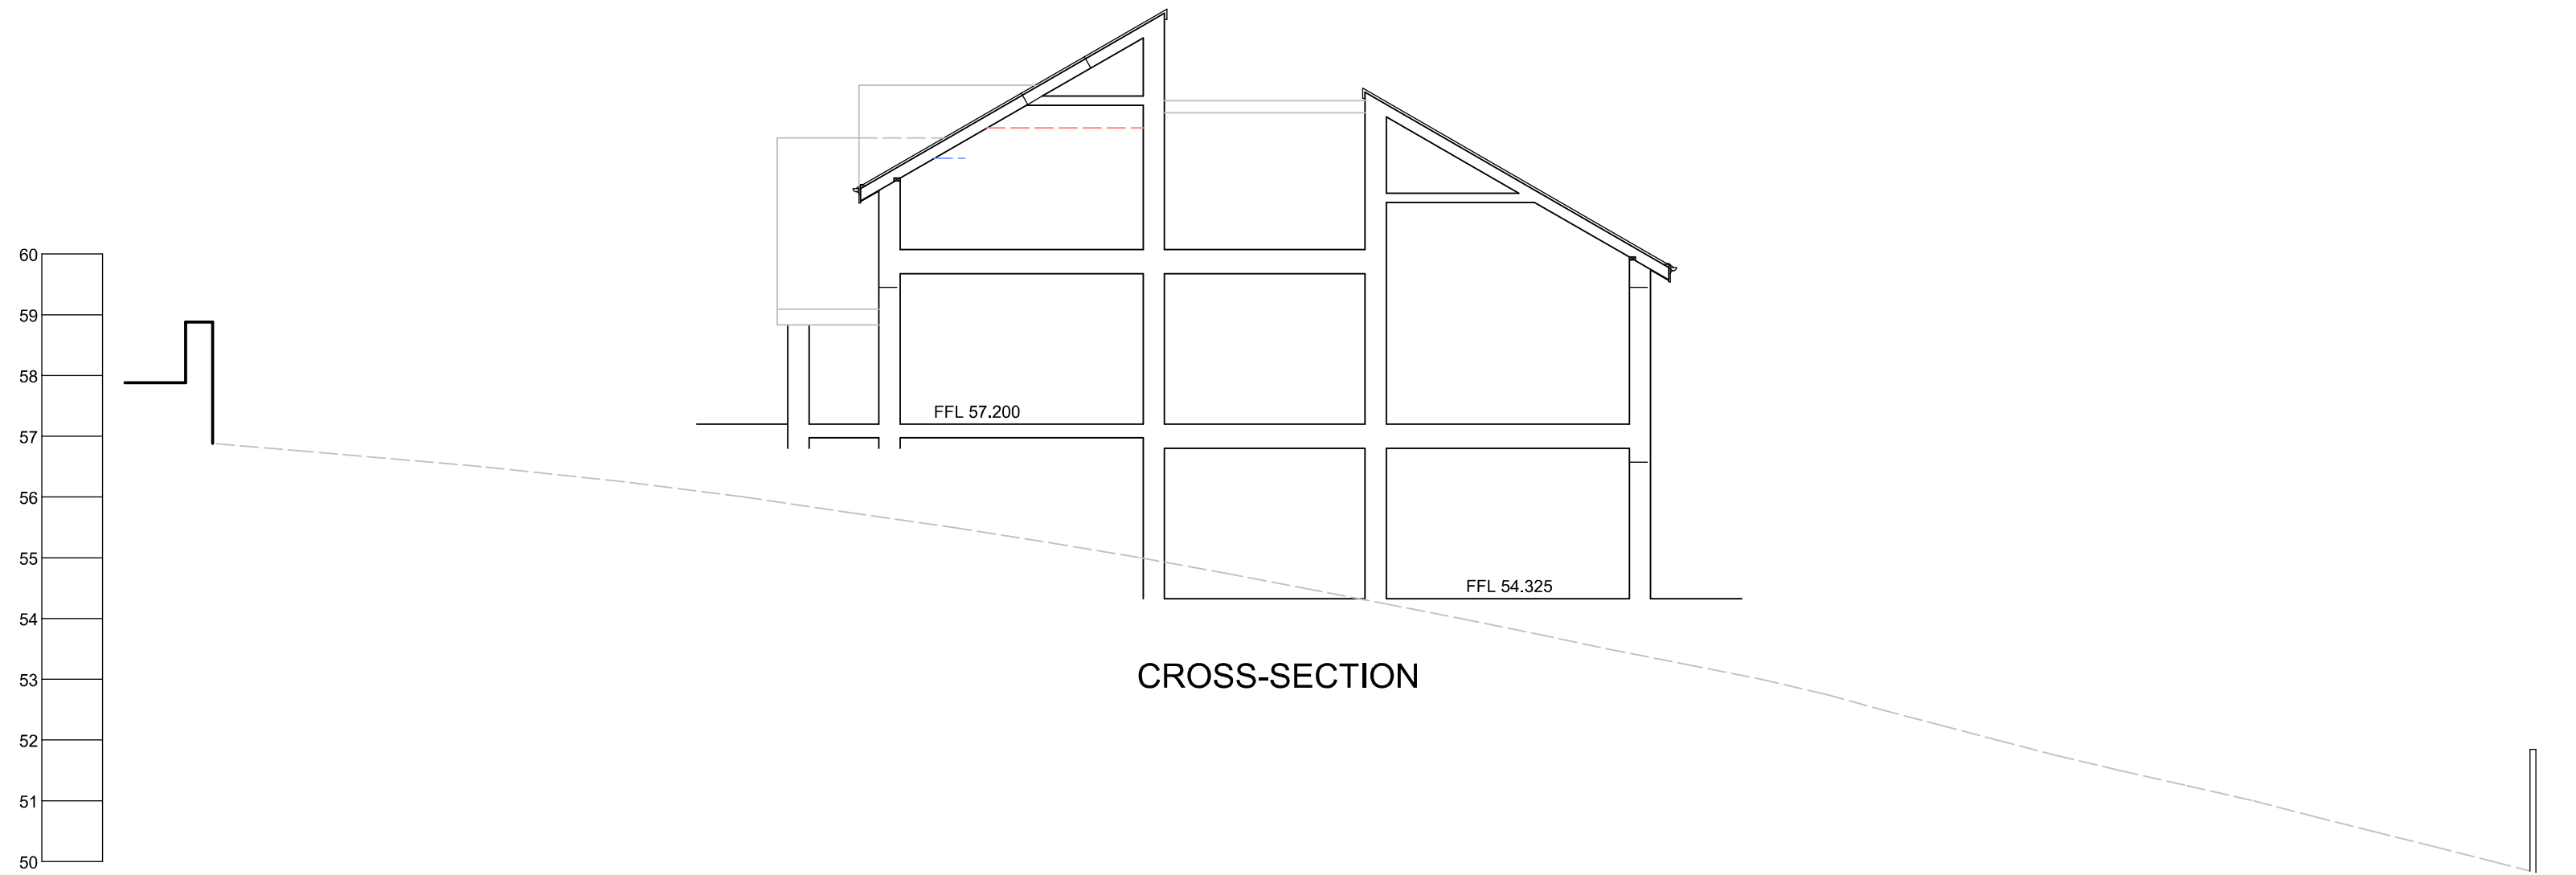

CROSS-SECTION

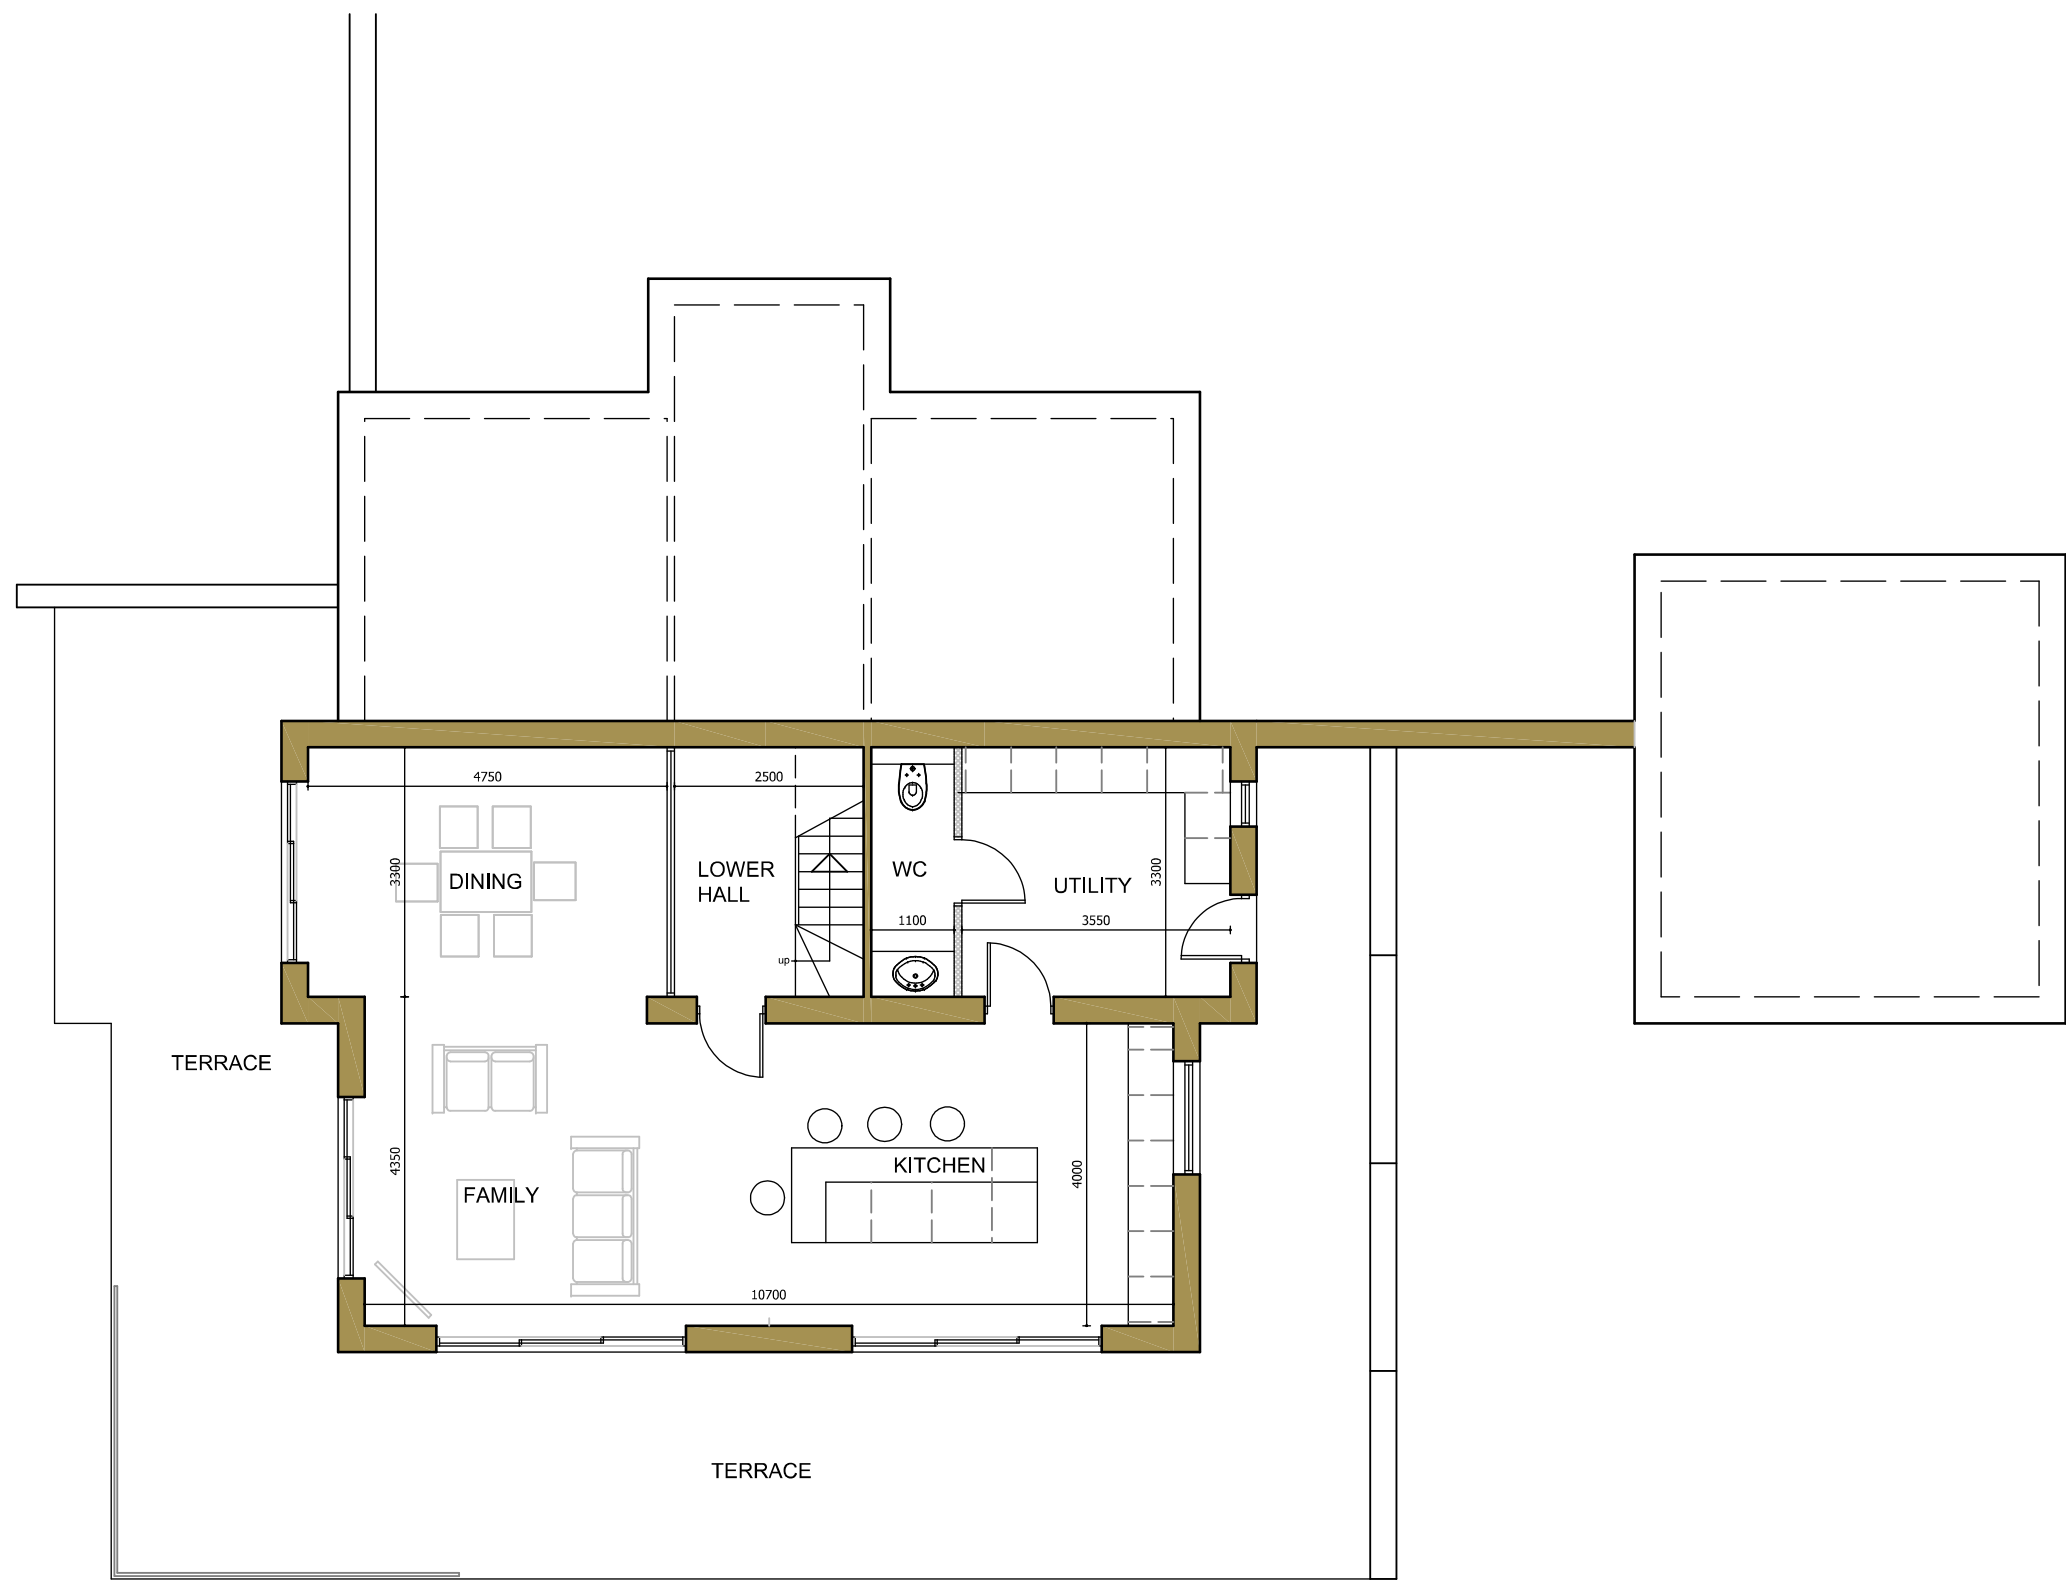

LOWER GF PLAN
86.80m² G.I.A.

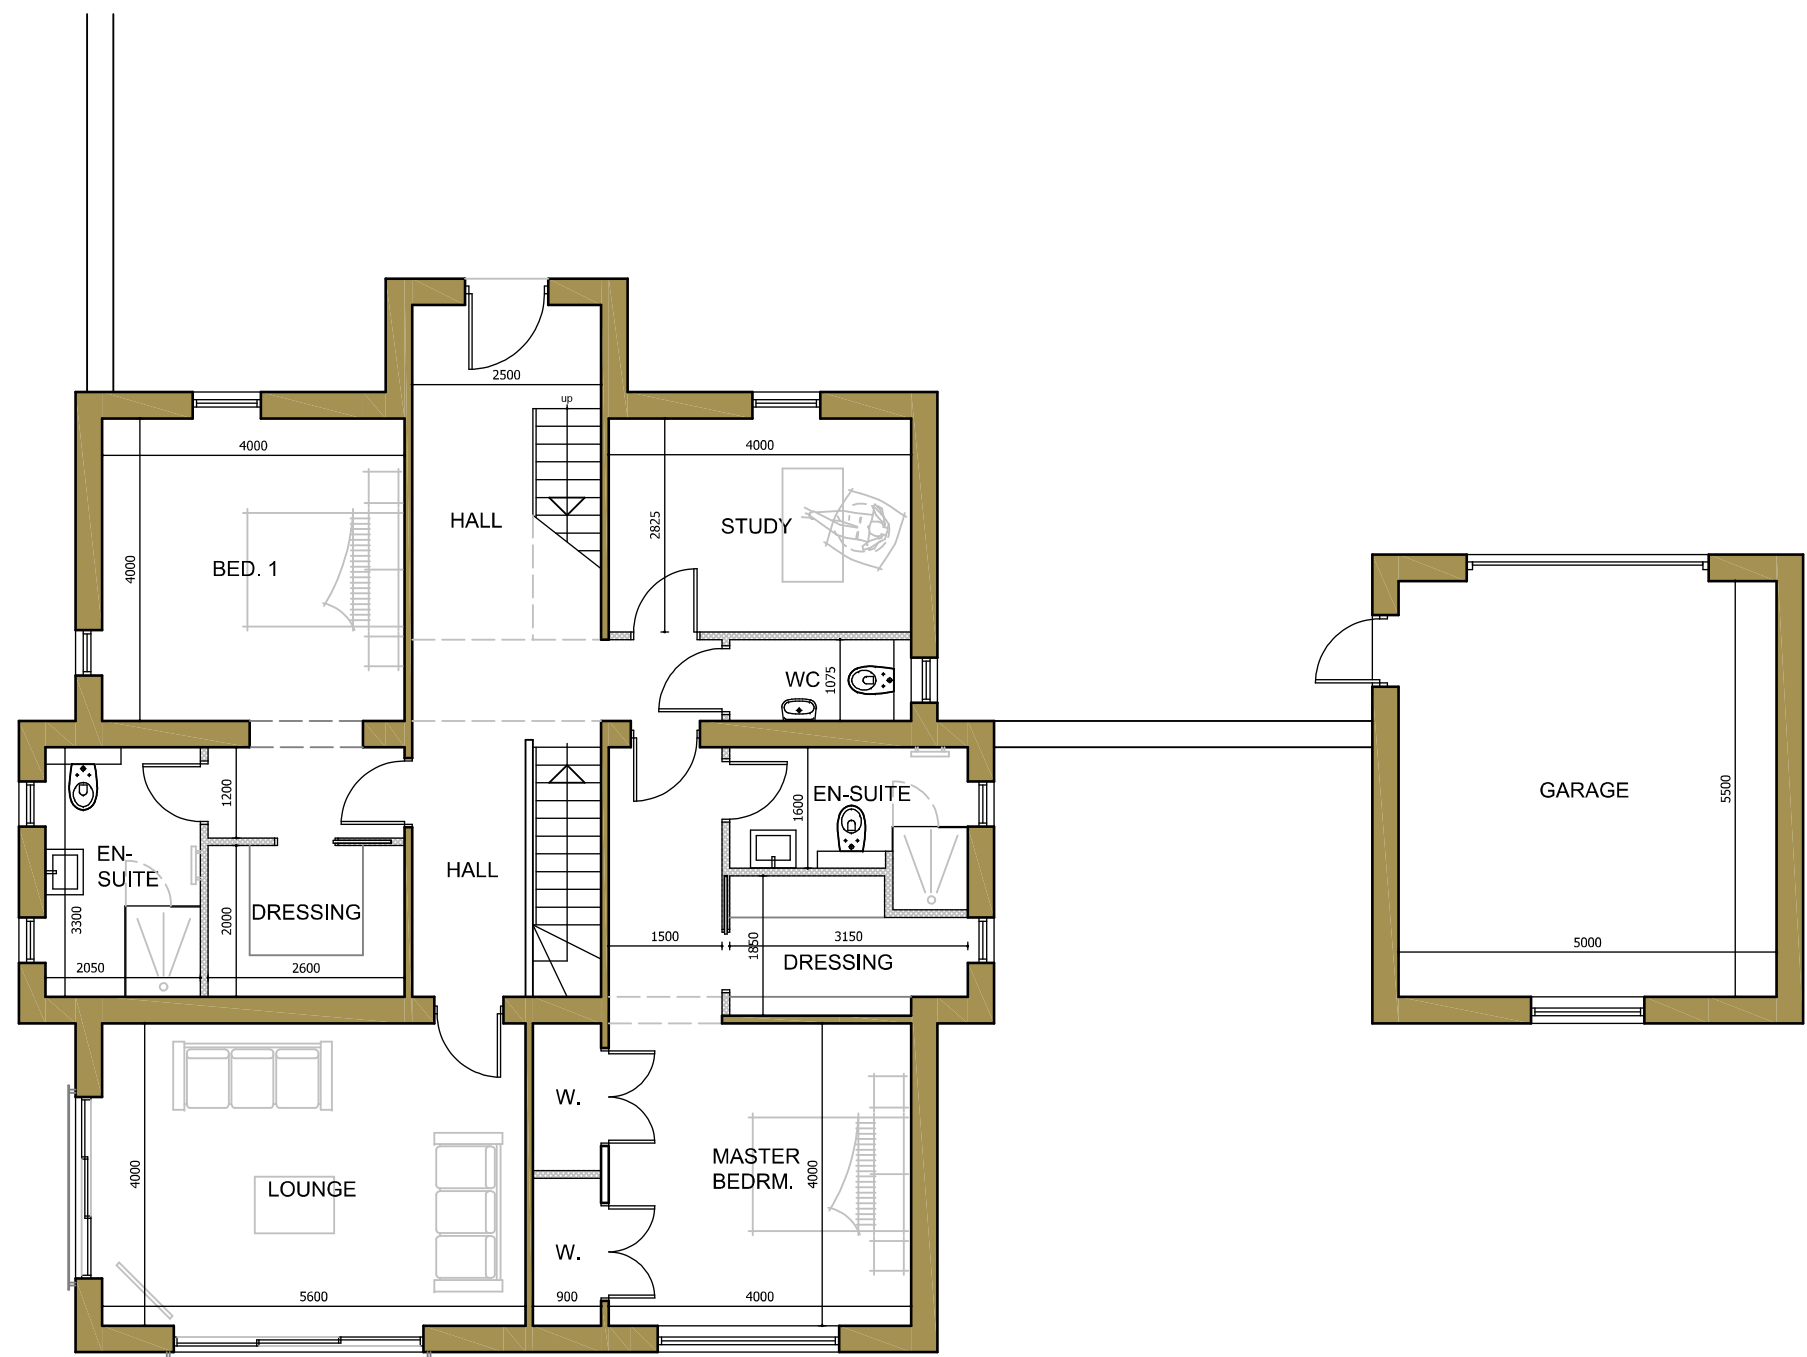

GROUND FLOOR PLAN
137.10m² G.I.A. plus detached garage @ 27.50m² G.I.A.

No.	Date	Revision	Initial

ALPHA DESIGN

Architectural Services
Member of the Chartered Institute of
Architectural Technologists
Tel: 01900 829199 email: gb@adcumbria.co.uk

Project

LAND ON INKERMAN TERRACE,
WHITEHAVEN

Client

MR I. LAUGHLIN

Drawing

PROPOSED FLOOR PLANS
& CROSS-SECTION

Scale 1:100 @ A1 Drawn GB

Checked Date OCT. 2021

Drawing No.
20/01/962 - 04

This drawing and design is copyright and must not be reproduced in part or in whole without prior written consent. Contractors must verify all dimensions on site before commencing work or preparing shop drawings.