


**CONSTRUCTION EXCLUSION ZONE (C.E.Z.)**  
 C.E.Z. FORMED WITH HERAS STEEL SECURITY FENCING  
 ERECTED PRIOR TO SITE STRIP & LEFT IN PLACE FOR  
 THE DURATION OF THE BUILD PERIOD.

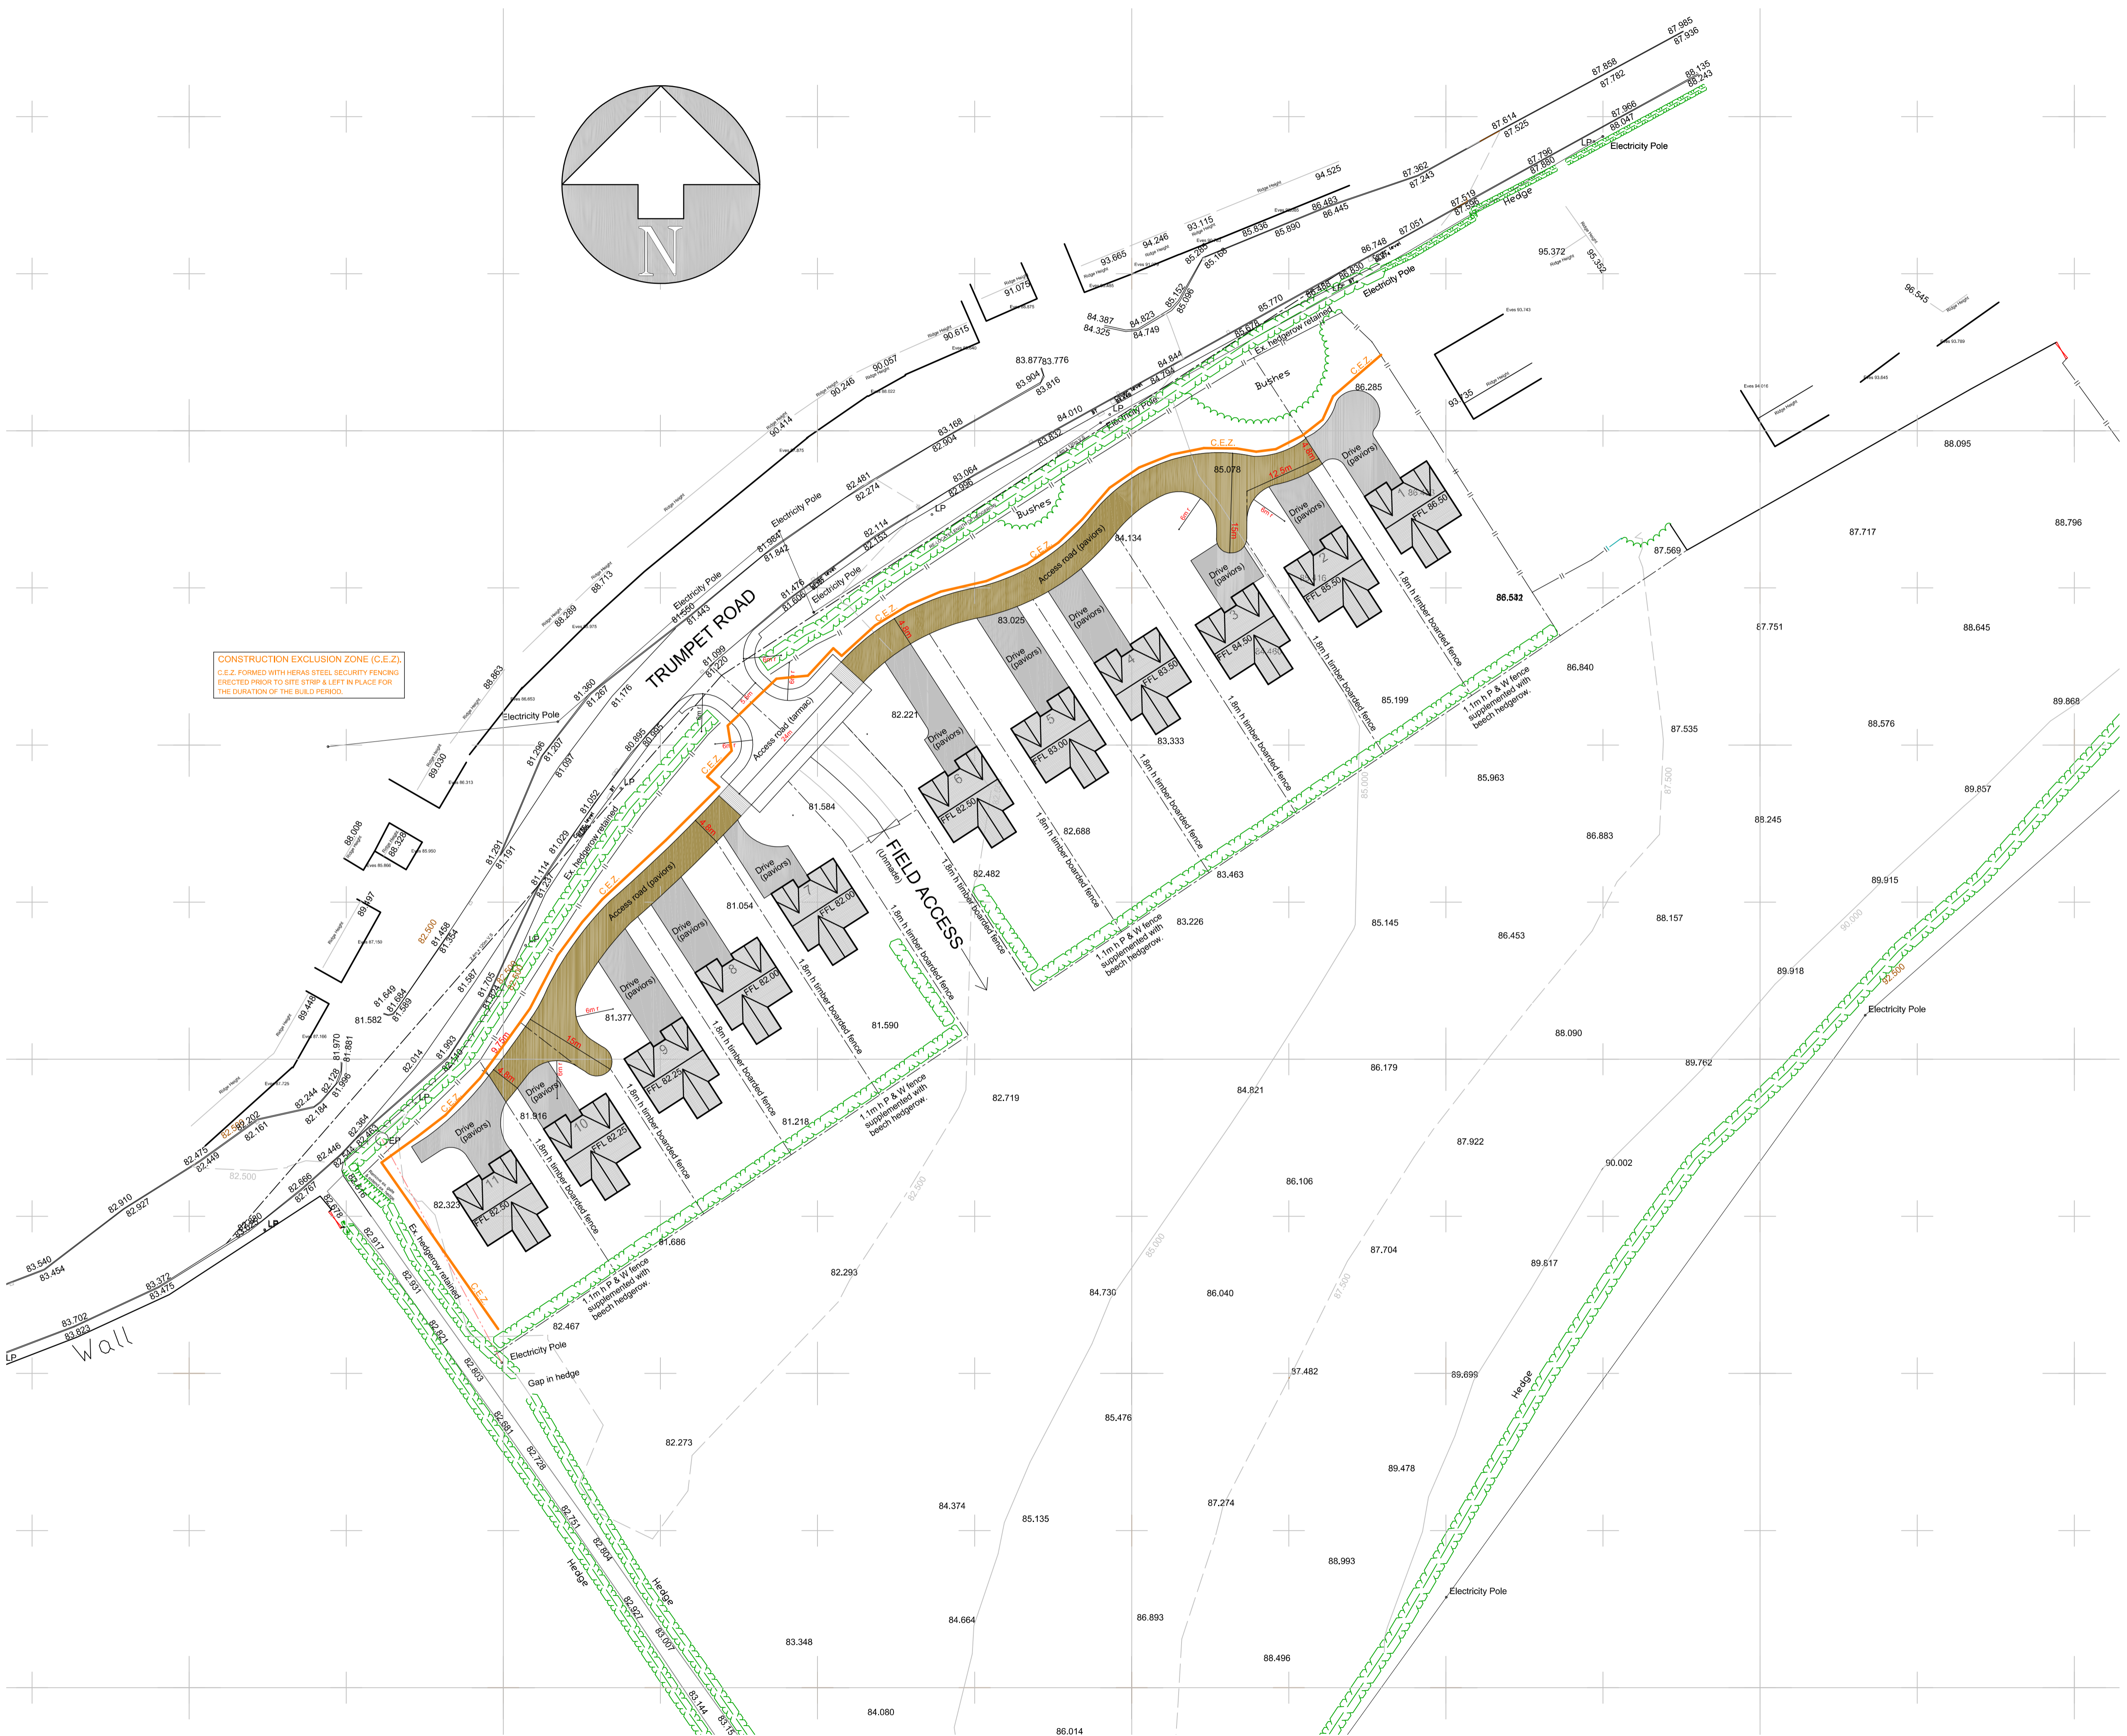

No.	Date	Revision	Initial
B	16/11/23	Drawing title amended to delete the word 'illustrative'. Plot details, boundary treatments & hard/soft landscaping added for reserved matters application.	GB
A	29/01/19	Drawing title amended to illustrative. Dimensions added to junction arrangement.	GB

**ALPHA DESIGN**  
 Architectural Services  
 Member of the Chartered Institute of  
 Architectural Technologists  
 Tel: 01900 829199 email: gb@adcumbria.co.uk

Project  
**RESIDENTIAL DEVELOPMENT,  
 LAND TO S.E OF TRUMPET ROAD,  
 CLEATOR MOOR**

Client  
**MR & MRS A. CASSON**

Drawing  
**PROPOSED SITE PLAN**

Scale 1:500 @ A1 Drawn GB  
 Checked Date MARCH 2018

Drawing No.  
**17/07/914 - 03 b)**

This drawing and design is copyright and must not be reproduced in part or in whole without prior written consent. Contractors must verify all dimensions on site before commencing work or preparing shop drawings.