




LEGEND - DWELLING TYPES
(60 no. TOTAL)

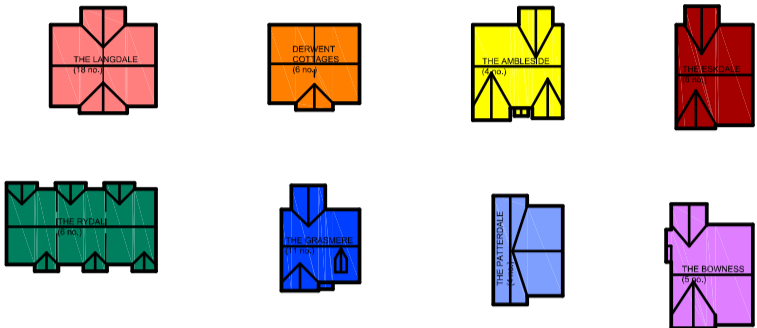

D	21/01/25	Affordable dwellings annotated. Public Open Space areas within site annotated.	GB
C	04/12/24	Minor amends to align with LPA comments.	GB
B	26/11/24	Minor amends to road layout to align with HA comments.	GB
A	01/05/24	Dwelling type on plots 5 & 12 changed. Dwelling type on plot 26 handed.	GB
No.	Date	Revision	Initial

ALPHA DESIGN

Architectural Services
Member of the Chartered Institute of
Architectural Technologists
Tel: 01900 829199 email: gb@adcumbria.co.uk

Project

RESIDENTIAL DEVELOPMENT,
DALZELL STREET,
MOOR ROW

Client

NIGEL KAY HOMES LTD.

Drawing

PROPOSED SITE PLAN

Scale 1:1000 @ A1 (L) Drawn GB

Checked Date APRIL 2024

Drawing No.

22/07/1026 - 04 d)

This drawing and design is copyright and must not be reproduced in part or in whole without prior written consent. Contractors must verify all dimensions on site before commencing work or preparing shop drawings.