



SECOND FLOOR

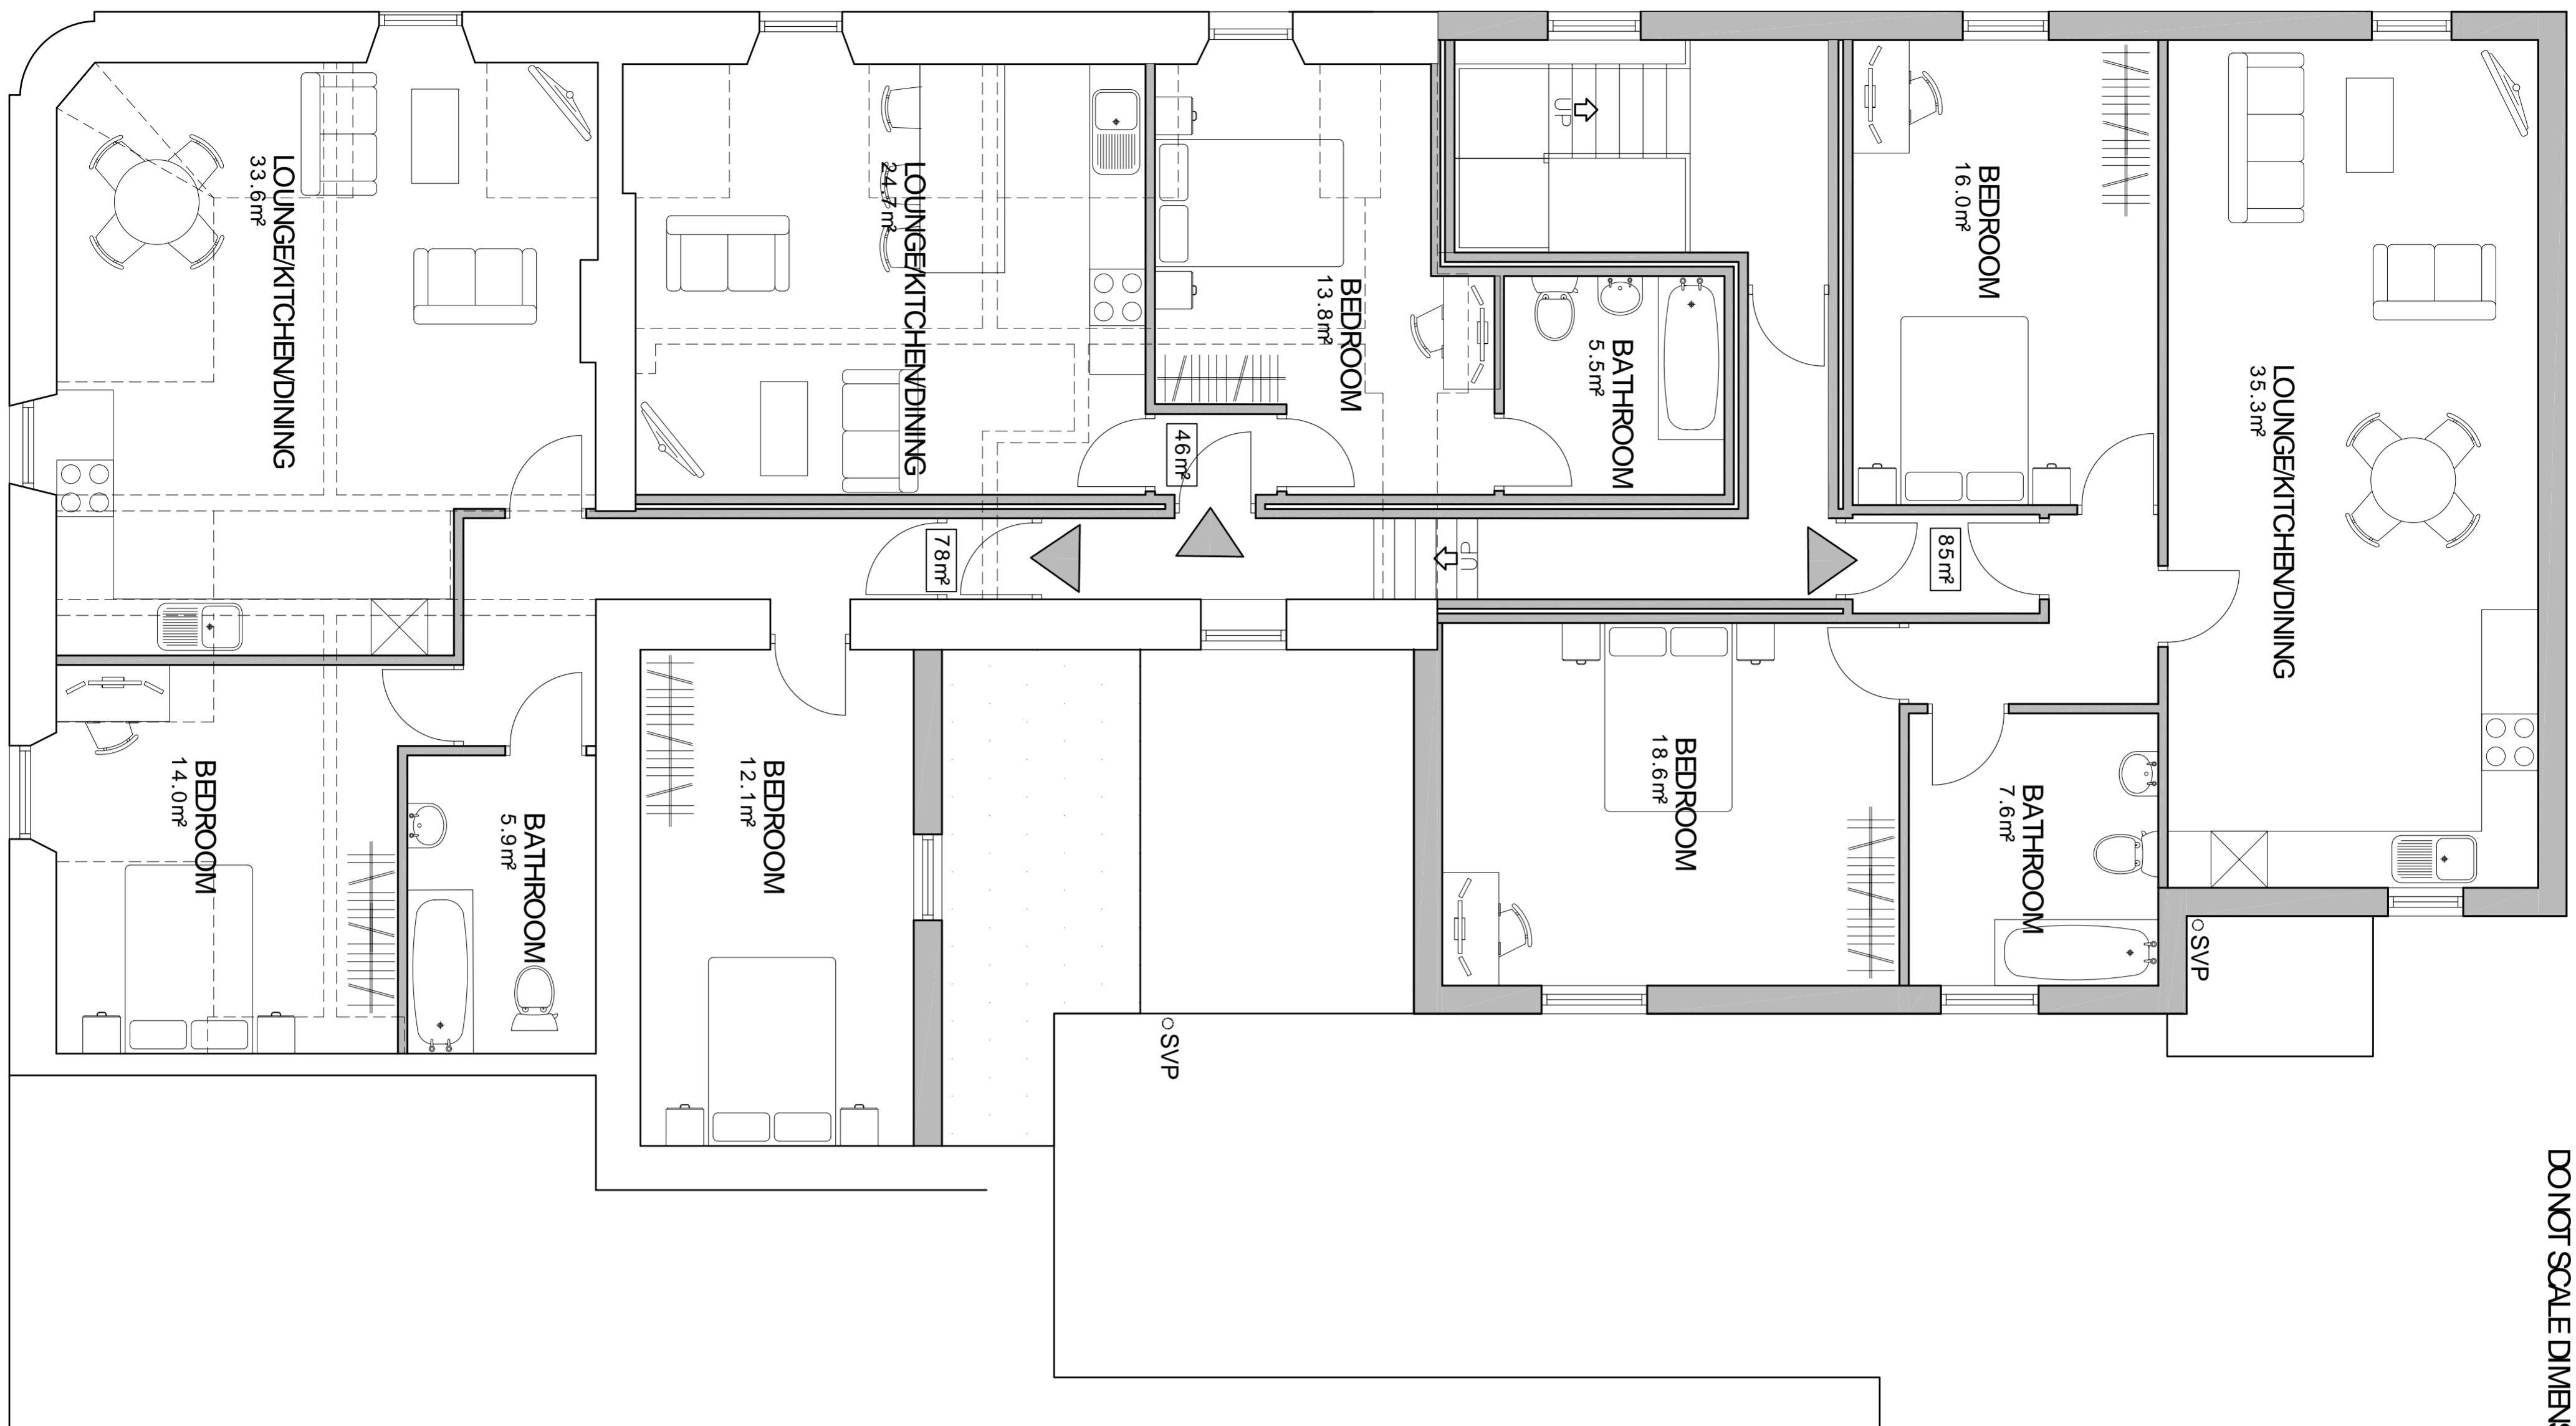

ROOF PLAN

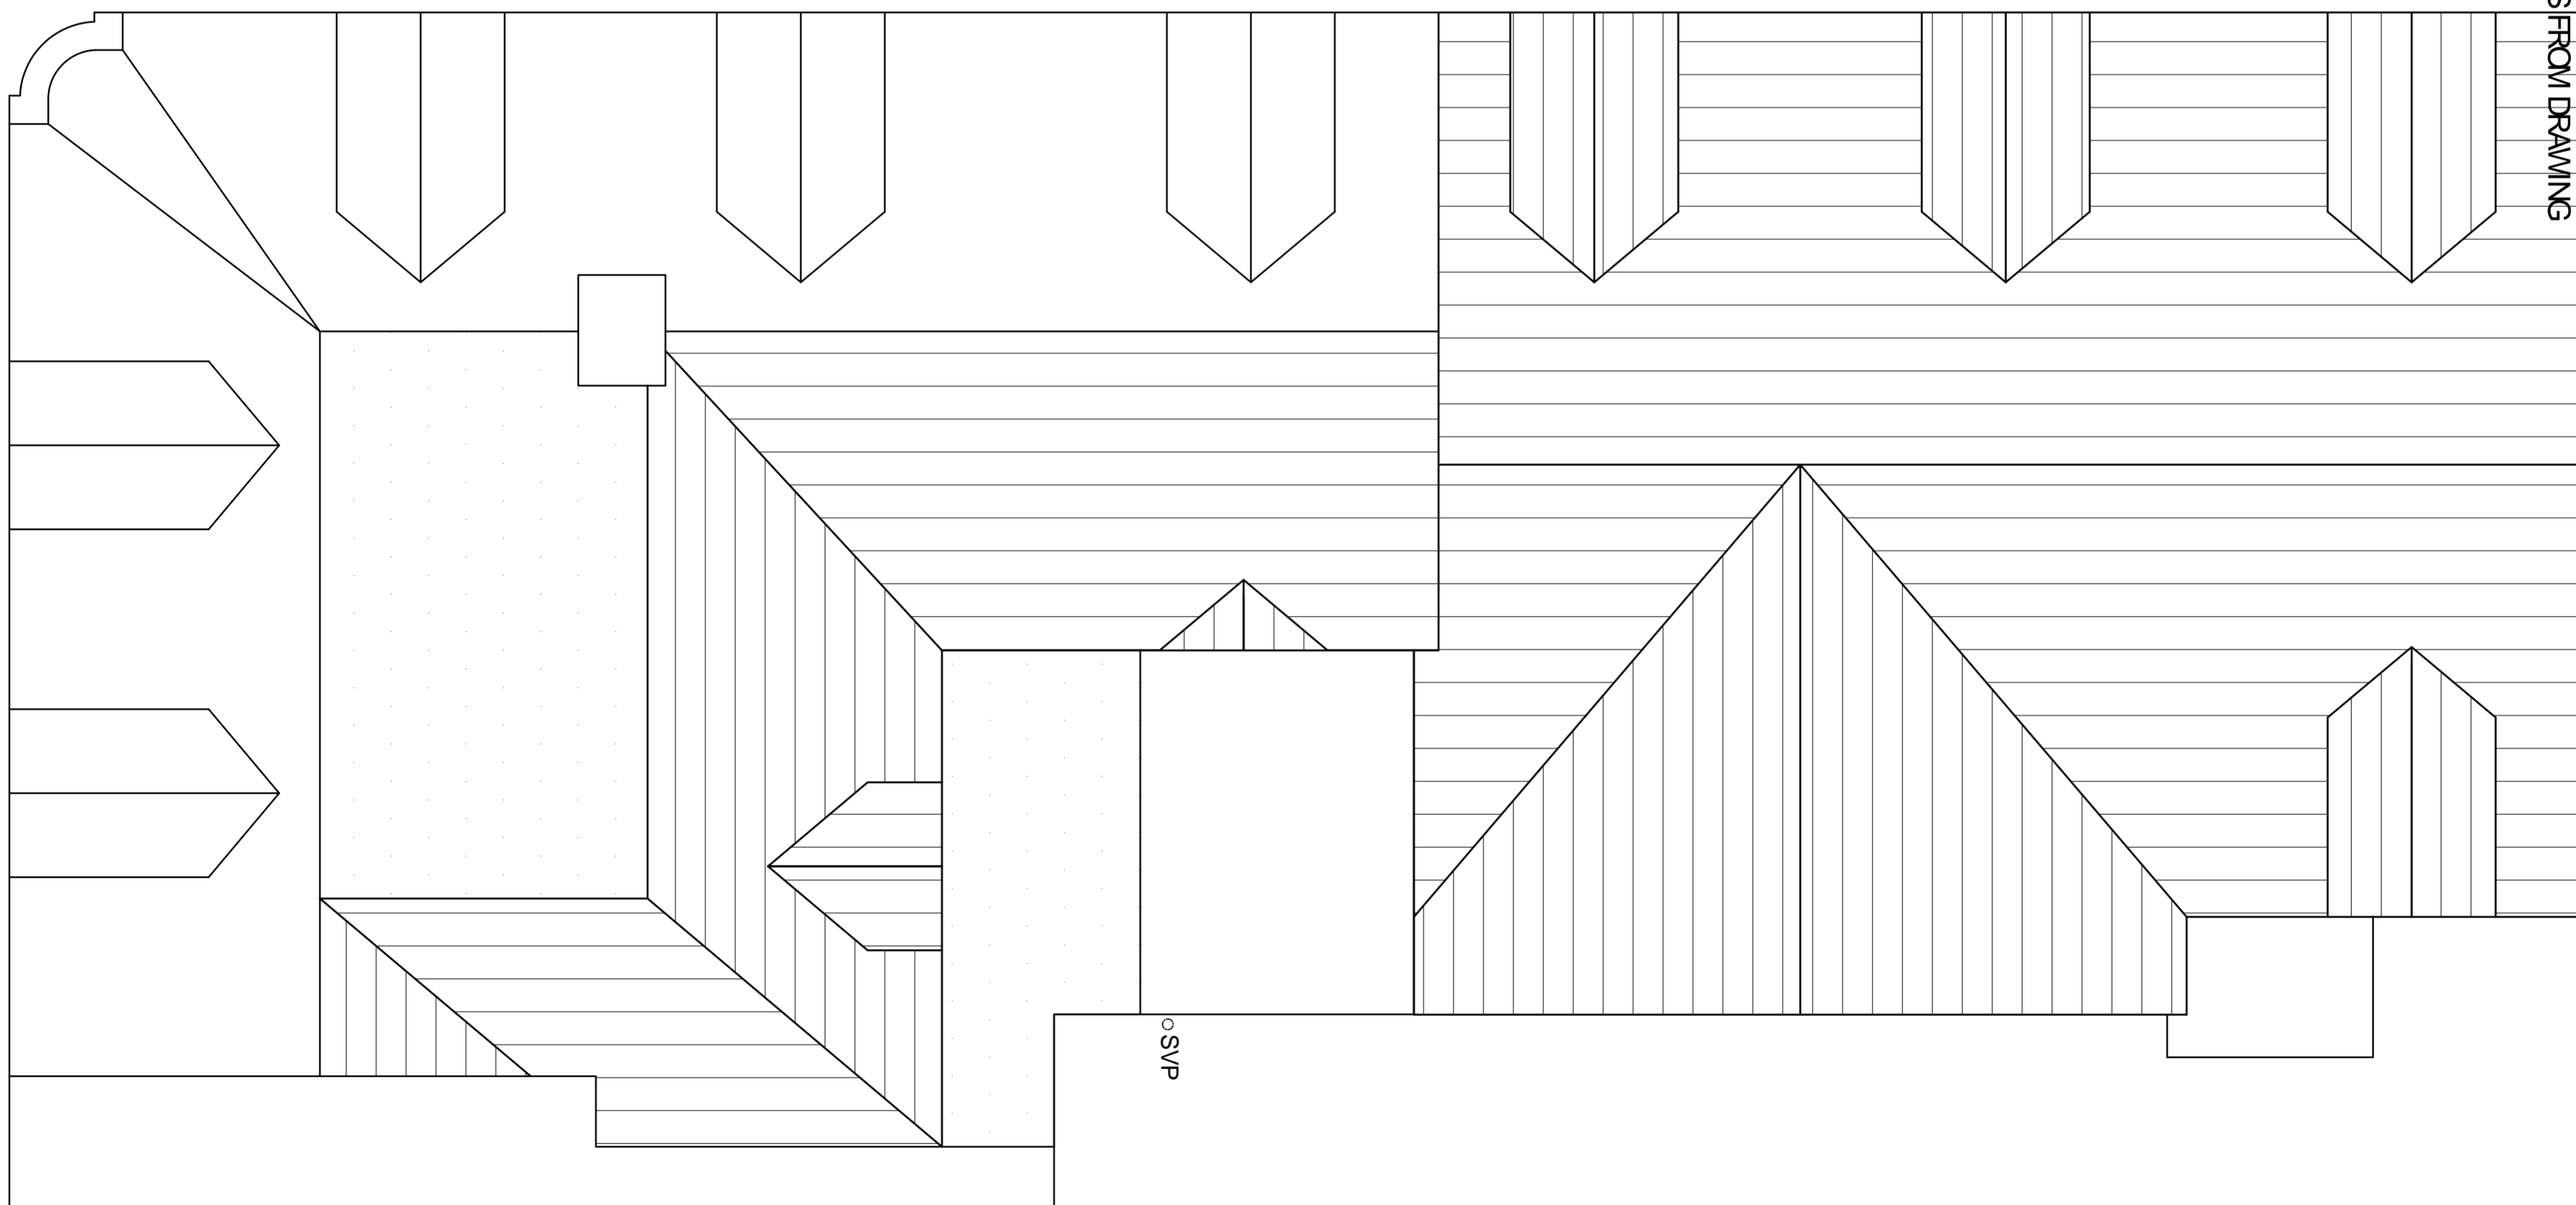

DO NOT SCALE DIMENSIONS FROM DRAWING

- NOTES**
1. ALL DIMENSIONS ARE IN MILLIMETERS.
  2. DO NOT SCALE FROM THIS DRAWING.
  3. THIS DRAWING IS TO BE READ IN CONJUNCTION WITH ALL OTHER RELATED DRAWINGS AND DOCUMENTS. THE USER SHOULD CONSULT THE DRAWING LIST FOR A COMPLETE LIST OF ALL DRAWINGS.
  4. TO COMMENCEMENT OF CONSTRUCTION WORKS.
  5. THE ENGINEER/ARCHITECT SHOULD BE CONTACTED IMMEDIATELY IF THE DRAWING IS FOUND TO BE IN CONFLICT WITH ANY OTHER DRAWING THAT IS FOUND ON SITE.

Rev. Amendments By Date

Keystone Design Associates Ltd.  
 Registered Office: 681 Church Street, Farnborough, Hampshire, GU14 7LJ. Tel: 01253 468000, Fax: 01253 725901, Email: info@keystonedesign.co.uk

PROJECT ADDRESS: THE COMMERCIAL, 5-6 HIGH STREET, CLEATOR MOOR, CUMBRIA

PROJECT TITLE: SHOP & FLATS CONVERSION

DRAWING TITLE: PROPOSED SECOND FLOOR & ROOF PLAN

Client	MR AU	Scale	1:50 @A1
Drawn	JG	Checked	Date: 04/09/2020
Drawing No.	A020/157/P/02	Revision	

THIS DRAWING & CONTENTS ARE THE PROPERTY OF KEYSTONE DESIGN ASSOCIATES LTD. UNAUTHORIZED REPRODUCTION OF THE WHOLE OR ANY PART THEREOF IS STRICTLY PROHIBITED AND WILL BE PROSECUTED TO THE FULL EXTENT OF THE LAW.

H:\Documents\Drawings\2020\High Street, The Commercial

