


proposed north west elevation

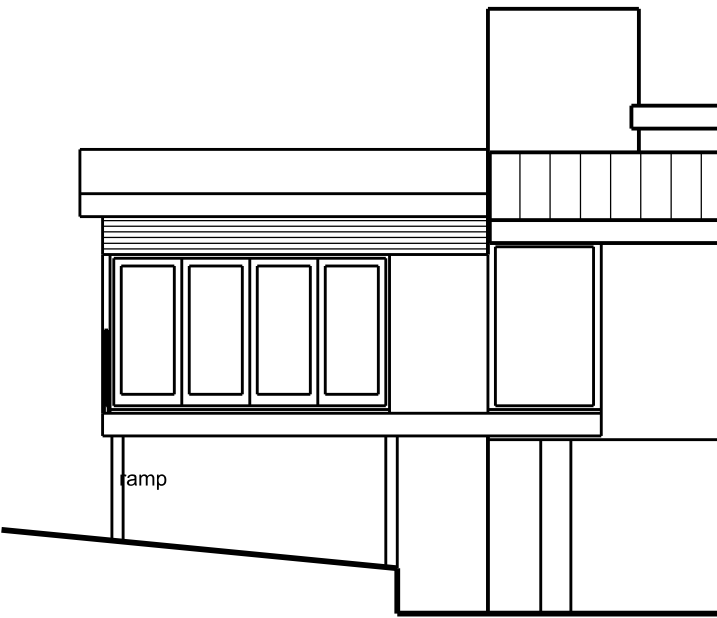

proposed south east elevation



proposed south east elevation

SCALE

0

1m

2m

3m

4m

5m

10m

15m

20m

25m

30m

35m

This scheme is subject to town planning and all other necessary consents.

Dimensions, area and levels where given are only approximate and subject to site survey. All dimensions are to be checked on site. Any discrepancies or variations are to be reported to the client before work commences. Figured dimensions only are to be taken from this drawing.

This drawing is to be read in conjunction with all relevant consultants' and/or specialists drawings/documents and any discrepancies or variations are to be notified to the client before the affected work commences.

Rev 01 may 2020 First issue

Rev 02 oct 2020 Update in line with amended plans

Client Mr & Mrs A Sharpe

Job Title Proposed new balcony deck and access ramp at Stackwood, Gilgarran

Drawing Title Proposed elevations

Scale: 1:100 @ A3/1:50 @ A1

Date: may 2020

Job No: 228 Drwg No: 05001 Rev: 02

Richard J Lindsay
2 Calva House
Calva Brow
Workington
C14 1DE
email: richard46@aim.com
Mob : 07921 949618