





proposed front elevation

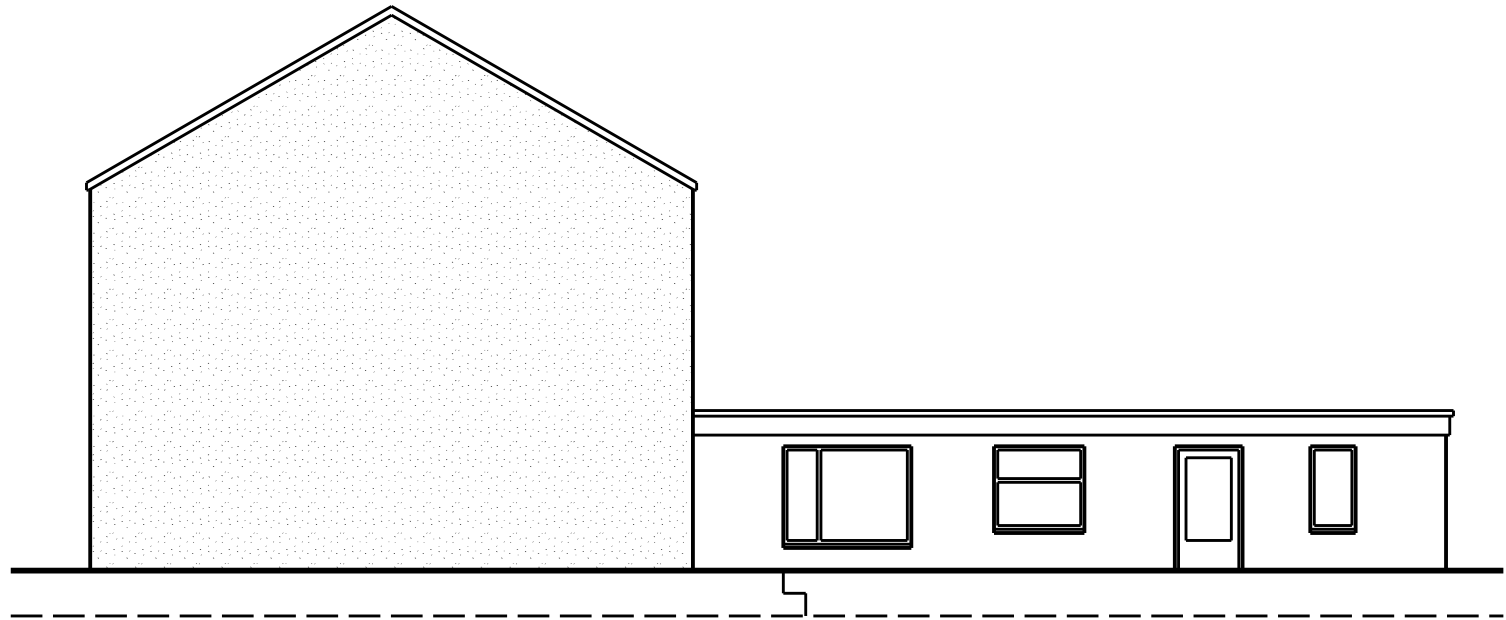

proposed side elevation

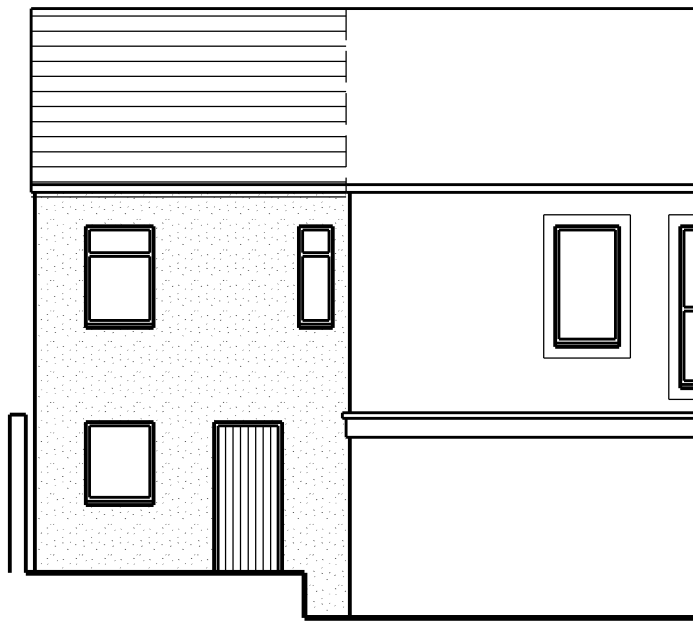

proposed rear elevation

SCALE

0 1m 2m 3m 4m 5m 10m 15m 20m 25m 30m 35m

This scheme is subject to town planning and all other necessary consents.

Rev 01 jun 2020 First issue

Dimensions, area and levels where given are only approximate and subject to site survey. All dimensions are to be checked on site. Any discrepancies or variations are to be reported to the client before work commences. Figured dimensions only are to be taken from this drawing.

This drawing is to be read in conjunction with all relevant consultants' and/or specialists drawings/documents and any discrepancies or variations are to be notified to the client before the affected work commences.

Client Mr & Mrs G Kennedy

Job Title Proposed extension to 4 Keekle Cottages
Keekle

Drawing Title
Proposed elevations

Scale: 1:100 @ A3/1:50 @ A1

Date: jun 2020 Drawn:

Job No: 235 Drwg No: 05001 Rev: 01

Richard J Lindsay
2 Calva House
Calva Brow
Workington
C14 1DE
email: richard46@aim.com
Mob : 07921 949618