






proposed front elevation (north west)

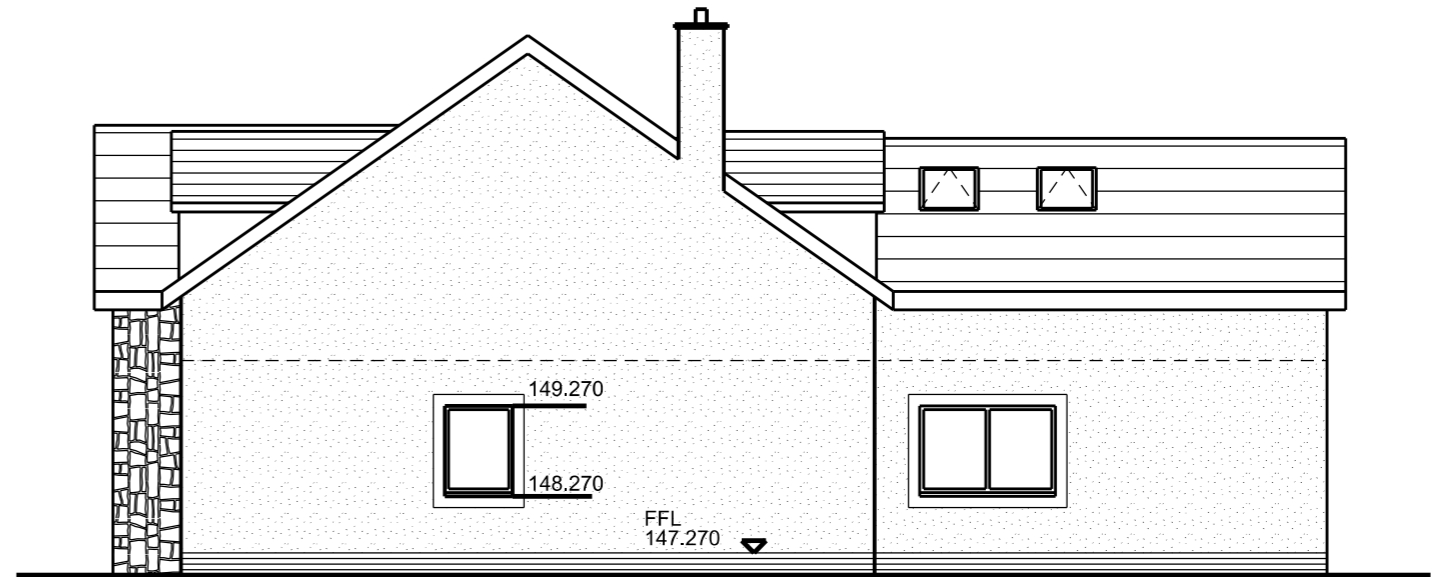

proposed side elevation (north east)

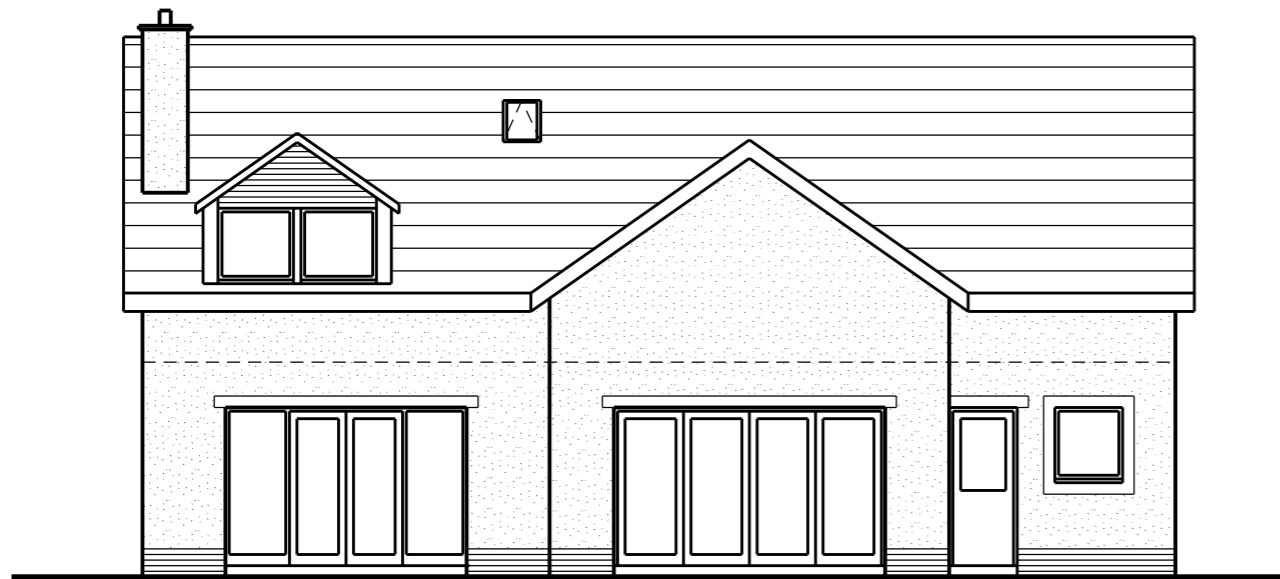

proposed rear elevation (south east)

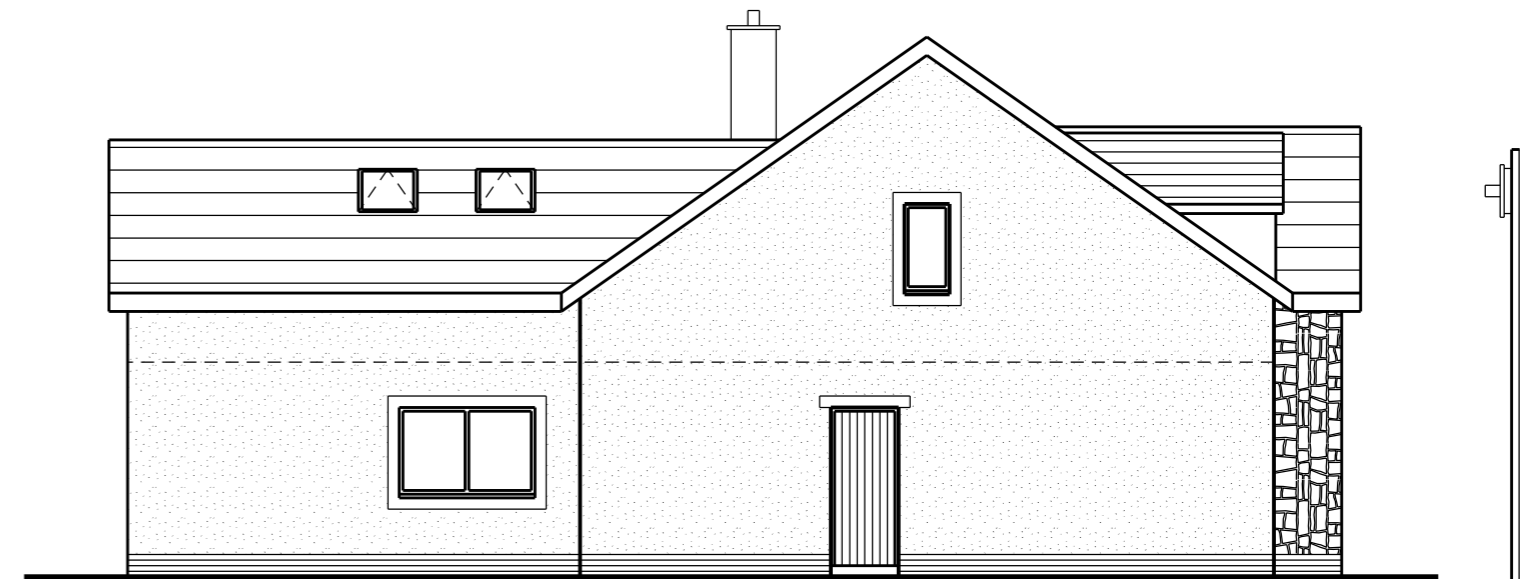

SCALE 0 1m 2m 3m 4m 5m 10m 15m 20m 25m 30m 35m

This scheme is subject to town planning and all other necessary consents.

Dimensions, area and levels where given are only approximate and subject to site survey. All dimensions are to be checked on site. Any discrepancies or variations are to be reported to the client before work commences. Figured dimensions only are to be taken from this drawing.

This drawing is to be read in conjunction with all relevant consultants' and/or specialists drawings/documents and any discrepancies or variations are to be notified to the client before the affected work commences.

Rev 01 aug 2021 First issue
 Rev 02 dec 2021 Client amendment
 Rev 03 mar 2022 Levels added to NW elevation
 Rev 04 mar 2022 Front elevation amended

Client Mr K. Wirga
 Job Title New dwelling on Plot 5, Gilgarran Park
 Gilgarran
 Drawing Title Proposed elevations

Scale: 1:100 @ A3/1:50 @ A1
 Date: aug 2021 Drawn:
 Job No: 299 Drwg No: 05001 Rev: 04

Richard J Lindsay
 Home Dale
 Low Scales
 Wigton
 CA7 3NE
 email: calvadesign46@gmail.com
 Mob : 07921 949618