

Proposed replacement garage


Front elevation



New materials comprise:
 ...grey standing seam metal roof on garage and office
 ...grey cement board wall cladding

Vertical louvred wall prevents overlooking of neighbours


Right elevation

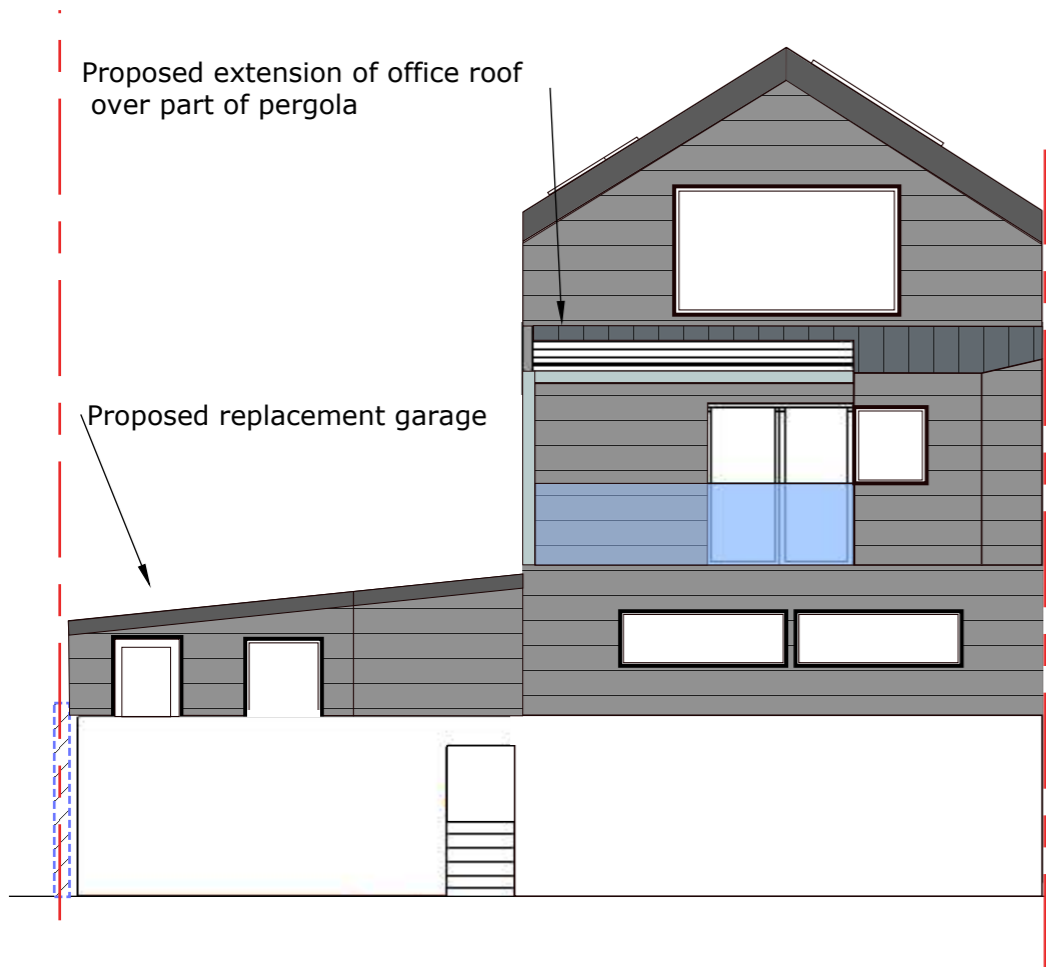

Proposed extension of office roof over part of pergola

Proposed replacement garage

Rear elevation

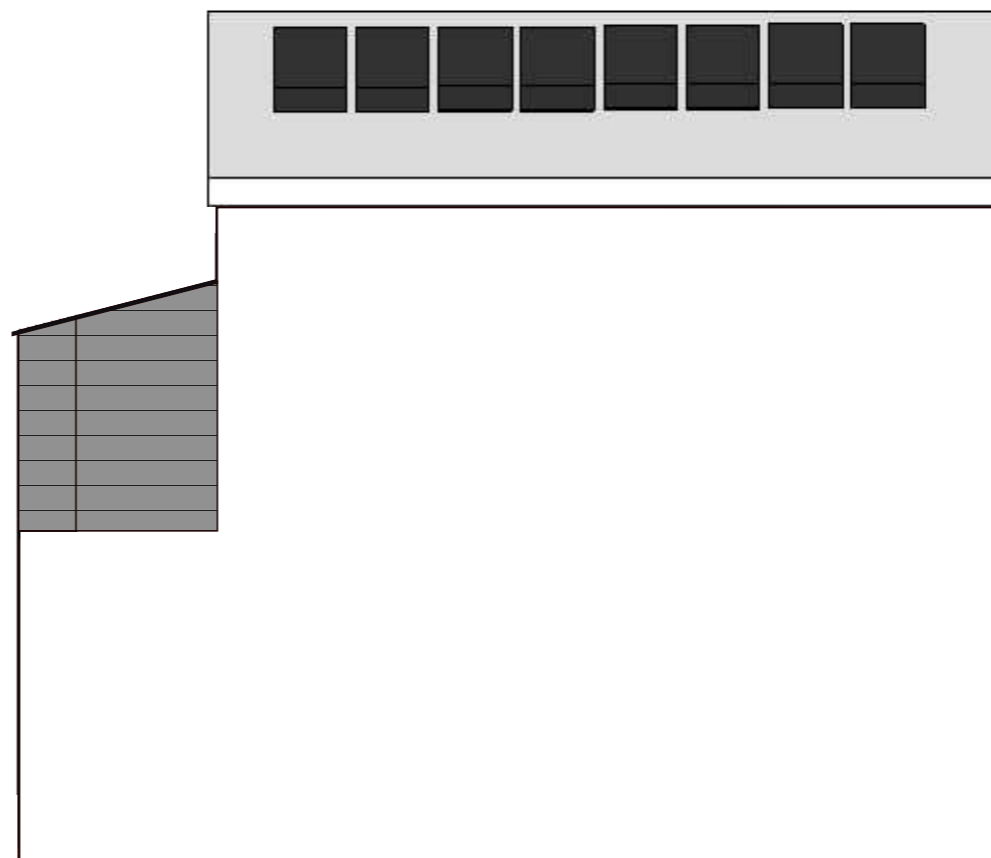

Left elevation

**2 Church Walk, Millom
 LA18 5BZ**

Drawing No: 01PE

PROPOSED ELEVATIONS


Version: 3.0

Date: 17/05/2026

Drawn by: Marc Almond

Phone: 079 6318 4578

Email: marc.s.almond@gmail.com

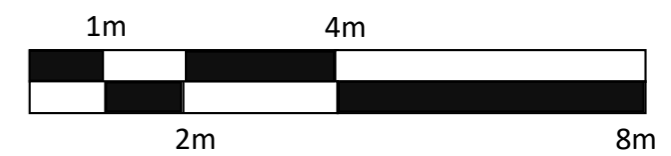

scale 1:100 @A3