


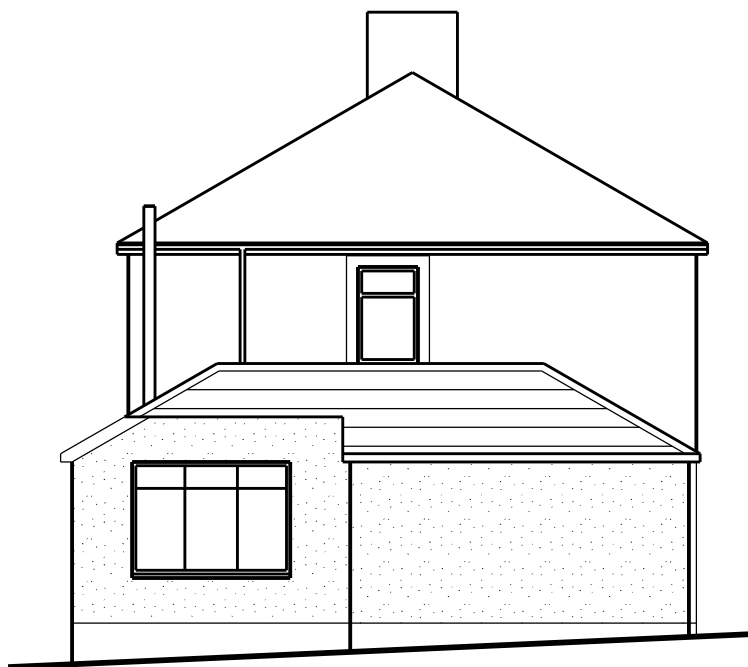

proposed rear elevation



proposed side elevation



proposed front elevation

**SCALE**

0 1m 2m 3m 4m 5m 10m 15m 20m 25m 30m 35m

This scheme is subject to town planning and all other necessary consents.

Rev 01 jul 2020 First issue

Dimensions, area and levels where given are only approximate and subject to site survey. All dimensions are to be checked on site. Any discrepancies or variations are to be reported to the client before work commences. Figured dimensions only are to be taken from this drawing.

This drawing is to be read in conjunction with all relevant consultants' and/or specialists drawings/documents and any discrepancies or variations are to be notified to the client before the affected work commences.

Client	Mr. & Mrs.B Acton
Job Title	Proposed side extension to 14 Crummock Avenue, Whitehaven
Drawing Title	Proposed elevations

Scale: 1:100 @ A3/1:50 @ A1		
Date:	Drawn:	
jul 2020		
Job No:	Drwg No:	Rev:
239	05001	01

Richard J Lindsay  
2 Calva House  
Calva Brow  
Workington  
C14 1DE  
email: richard46@aim.com  
Mob : 07921 949618