




proposed front elevation (south east)

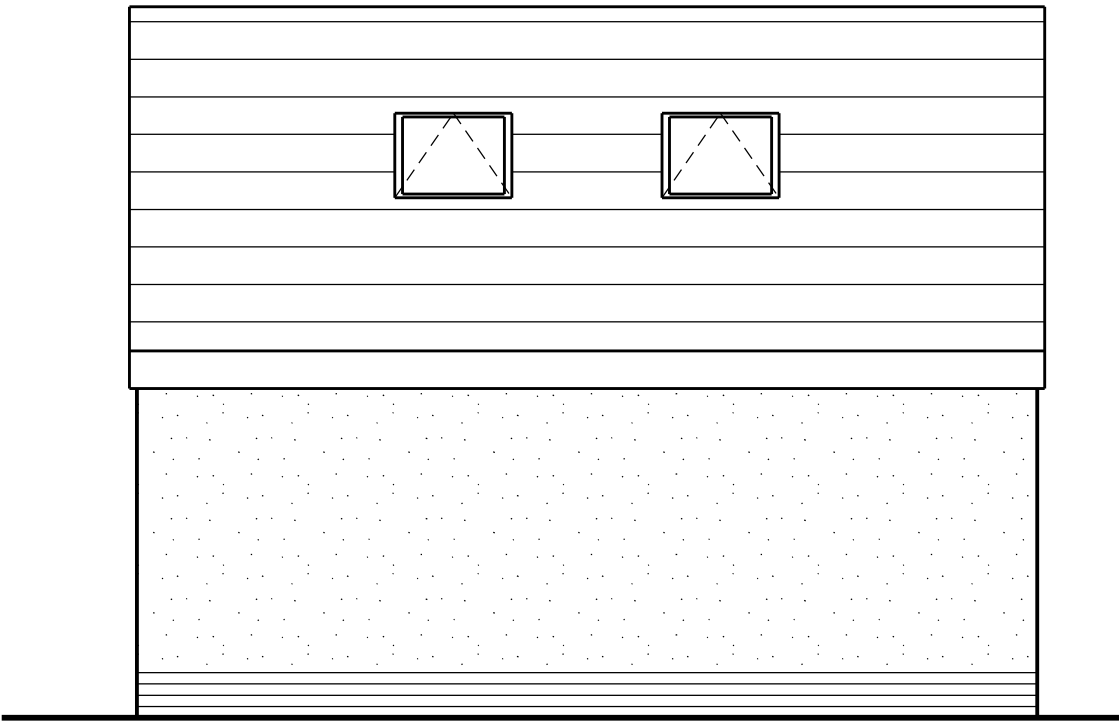

proposed side elevation (north east)

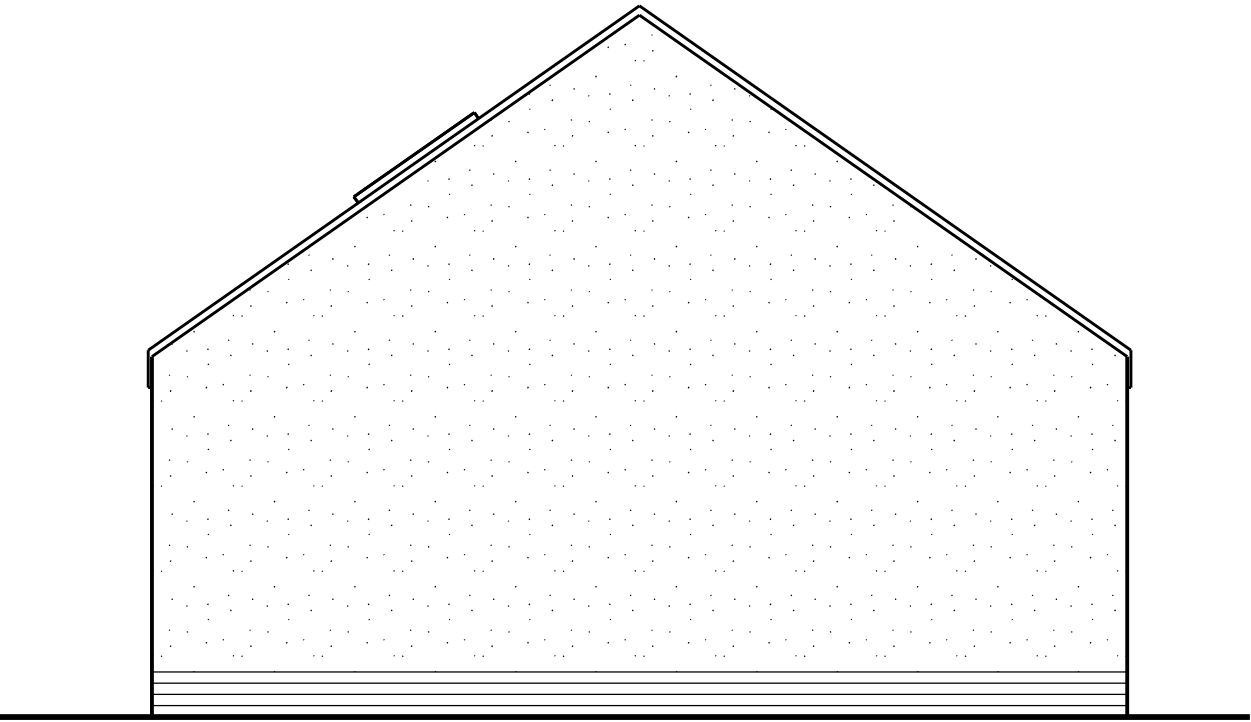

proposed rear elevation (north west)

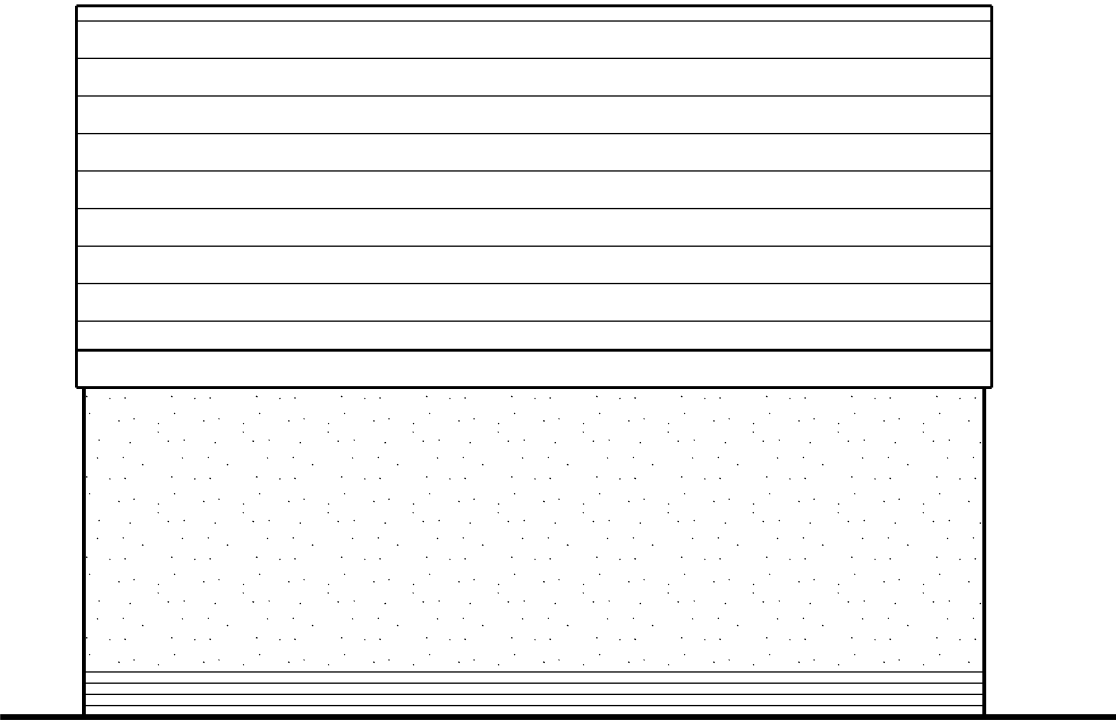

proposed side elevation (south west)

SCALE



This scheme is subject to town planning and all other necessary consents.

Dimensions, area and levels where given are only approximate and subject to site survey. All dimensions are to be checked on site. Any discrepancies or variations are to be reported to the client before work commences. Figured dimensions only are to be taken from this drawing.

This drawing is to be read in conjunction with all relevant consultants' and/or specialists drawings/documents and any discrepancies or variations are to be notified to the client before the affected work commences.

Rev 01 sep 2021 First issue

Client Mr. L. Messenger

Job Title Proposed garage at 1 Earls Road
Bransty, Whitehaven

Drawing Title Proposed elevations

Scale: 1:50 @ A3

Date: sep 2021 Drawn:

Job No: 316 Drwg No: 05001 Rev: 01

Richard J Lindsay
2 Calva House
Calva Brow
Workington
C14 1DE

email: calvadesign46@gmail.com
Mob : 07921 949618