



Front elevation

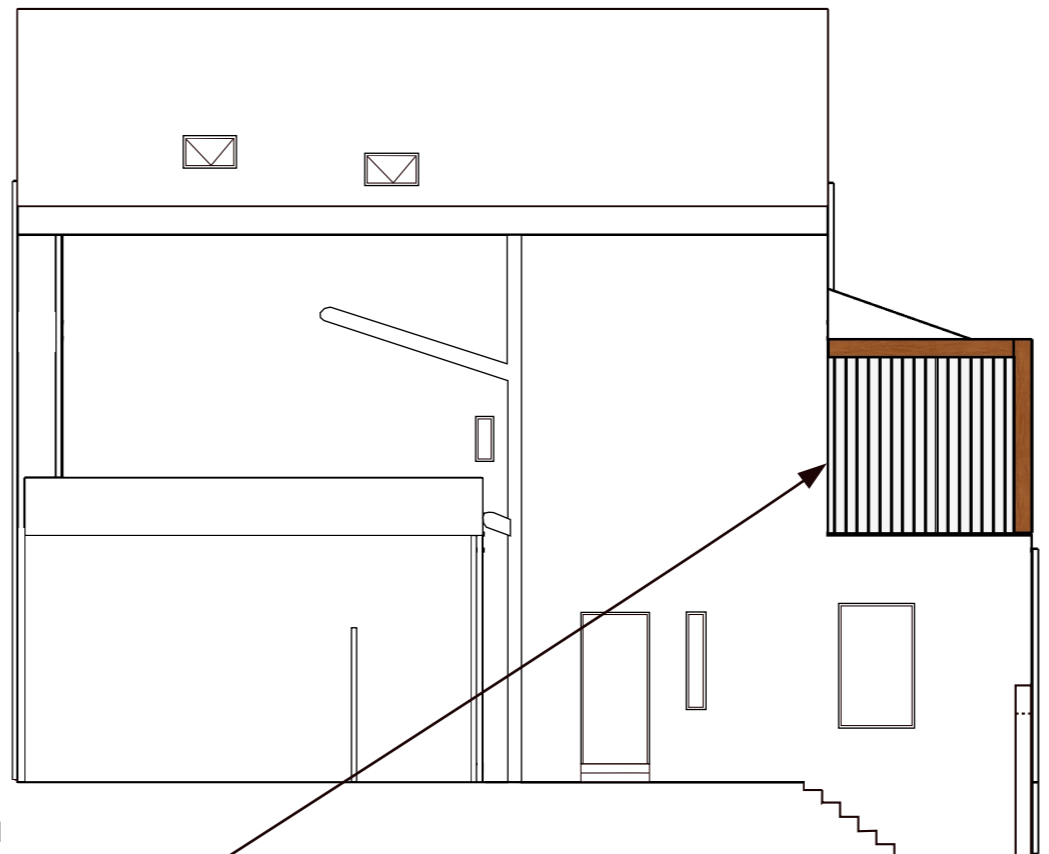

Right elevation

Garage owned by No.1

- New materials comprise:
- ...white silicone render on external walls
 - ...grey aluminium triple-glazed windows
 - ...grey aluminium skylights
 - ...opaque glazing on first floor WC window
 - ...grey aluminium triple-glazed patio doors
 - ...dark grey composite front and rear doors
 - ...dark grey composite sectional garage door
 - ...timber pergola with black painted timber louvres
 - ...reinforced glazing barrier on terrace
 - ...grey roof tiles
 - ...black solar panels

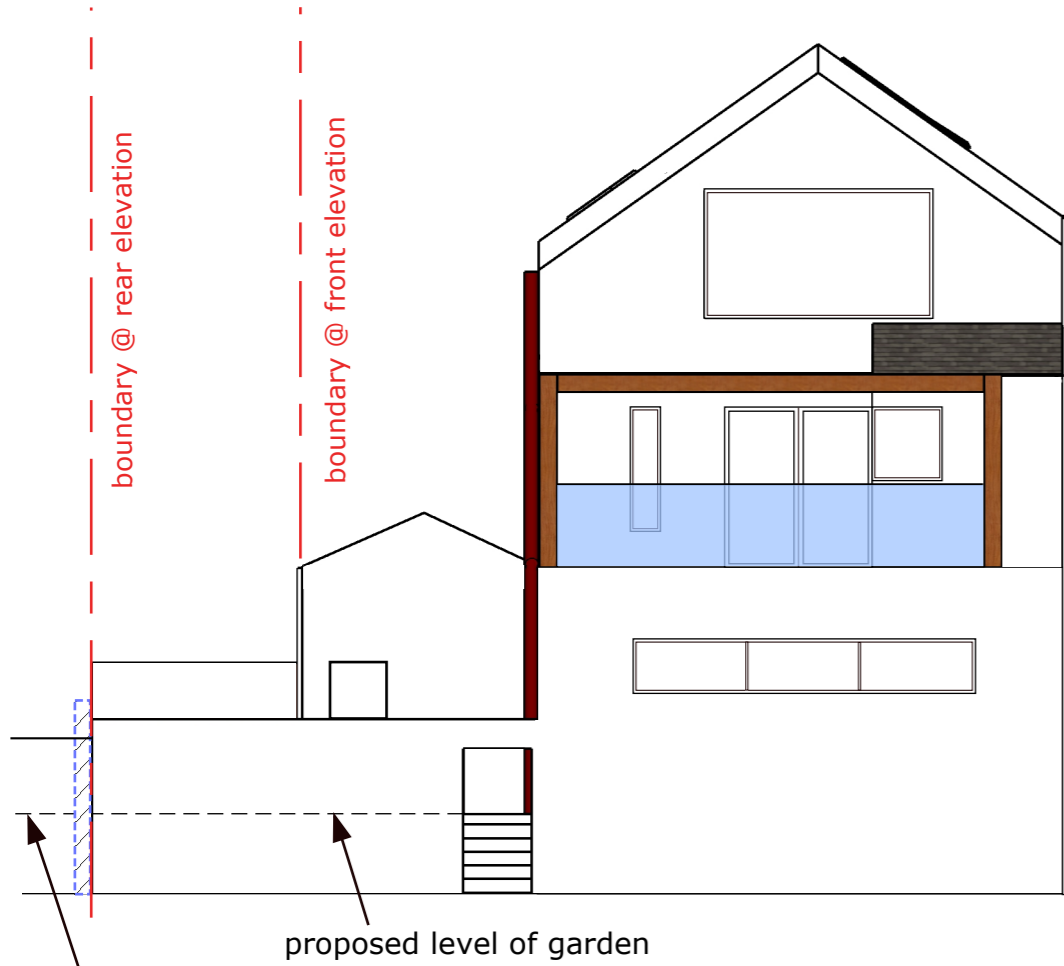


Rear elevation

level of neighbours driveway

proposed level of garden

Vertical timber louvre wall prevents overlooking of neighbours

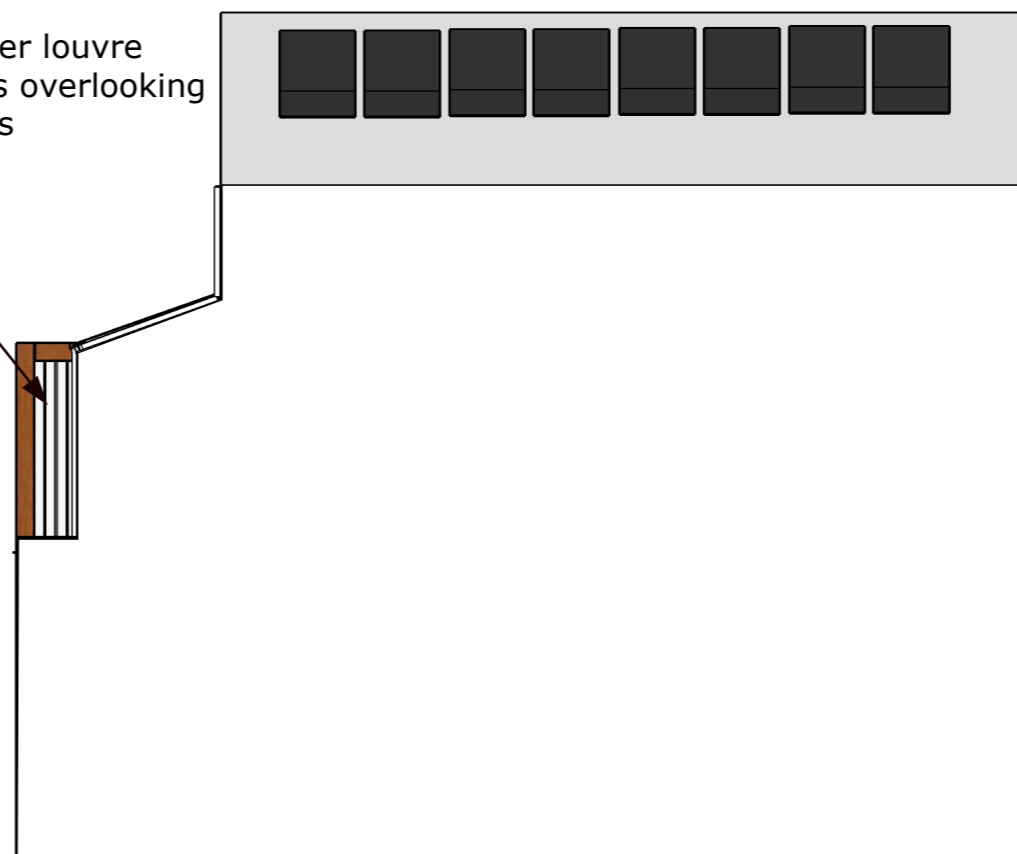

Left elevation

**2 Church Walk, Millom
LA18 5BZ**

Drawing No: 21PE

PROPOSED ELEVATIONS

Version: 4.0

Date: 09/09/23

Drawn by: Marc Almond

Phone: 079 6318 4578

Email: marc.s.almond@gmail.com



scale 1:100 @A3