



proposed front elevation

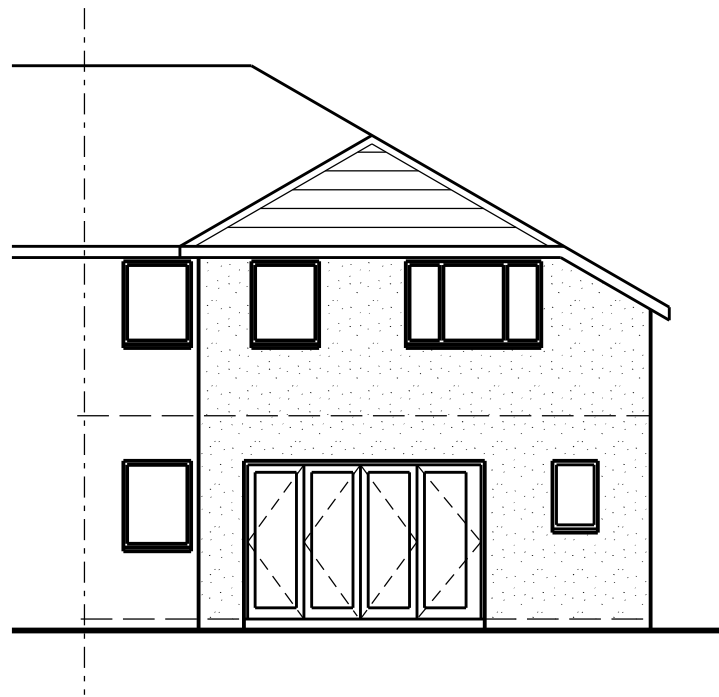

proposed rear elevation

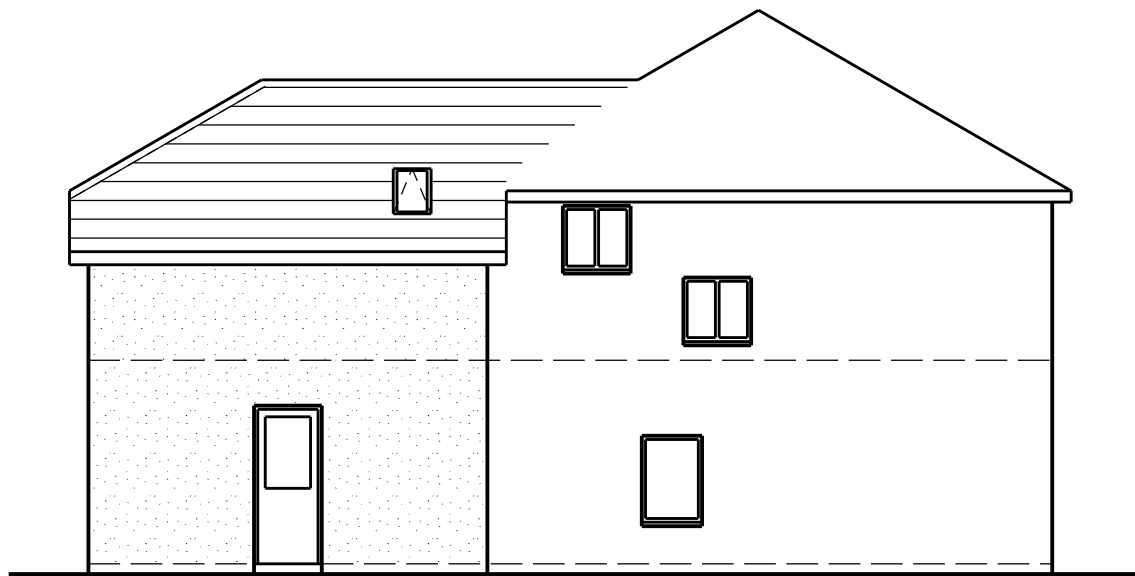

proposed side elevation



This scheme is subject to town planning and all other necessary consents.

Rev 01    jan 2022    First issue

Dimensions, area and levels where given are only approximate and subject to site survey. All dimensions are to be checked on site. Any discrepancies or variations are to be reported to the client before work commences. Figured dimensions only are to be taken from this drawing.

This drawing is to be read in conjunction with all relevant consultants' and/or specialists drawings/documents and any discrepancies or variations are to be notified to the client before the affected work commences.

Client    Mr. D. Crowe  
Job Title    Proposed rear extension to 8 Kirkstone Rd,  
                  Whitehaven  
Drawing Title

Proposed elevations

Scale: 1:100 @ A3/1:50 @ A1  
Date:                      Drawn:  
                              jan 2022

Job No:    Drwg No:    Rev:  
              332        05001    01

Richard J Lindsay  
Home Dale  
Low Scales  
Wigton  
CA7 3NE  
email: calvadesign46@gmail.com  
Mob : 07921 949618