




proposed front elevation (north west)

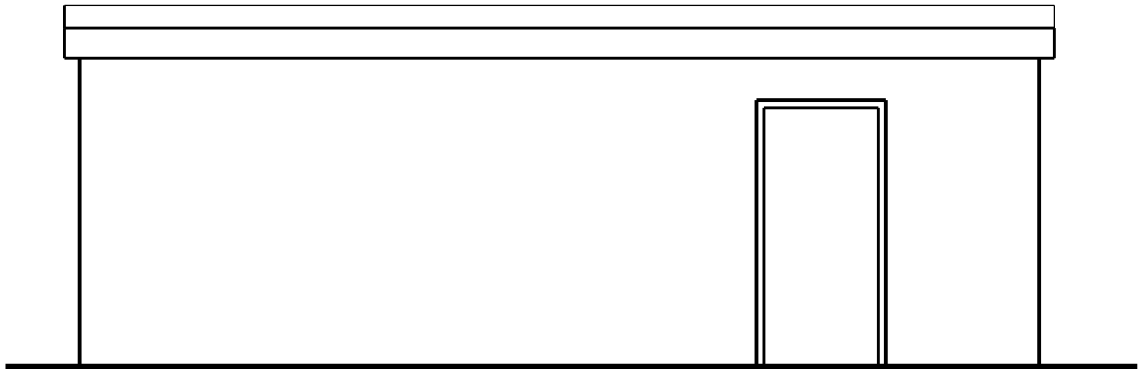

proposed side elevation (south west)

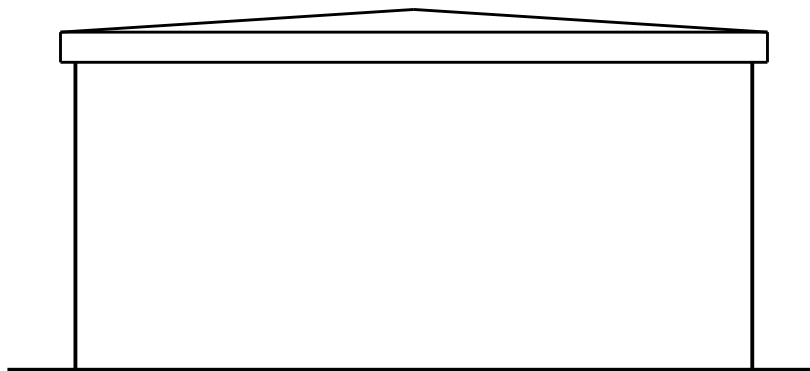

proposed rear elevation (south east)

 

proposed rear elevation (north east)

SCALE



This scheme is subject to town planning and all other necessary consents.

Rev 01 nov 2022 First issue

Dimensions, area and levels where given are only approximate and subject to site survey. All dimensions are to be checked on site. Any discrepancies or variations are to be reported to the client before work commences. Figured dimensions only are to be taken from this drawing.

This drawing is to be read in conjunction with all relevant consultants' and/or specialists drawings/documents and any discrepancies or variations are to be notified to the client before the affected work commences.

Client	Mr. & Mrs. M. Casson
Job Title	Proposed garage conversion at 49 Haig Ave. Whitehaven
Drawing Title	Proposed elevations

Scale: 1:50 @ A3		
Date:	Drawn:	
nov 2022		
Job No:	Drwg No:	Rev:
346	05101	01

Richard J Lindsay
Home Dale
Low Scales
Wigton
CA7 3NE

email: calvadesign46@gmail.com
Mob : 07921 949618