




Proposed side elevation

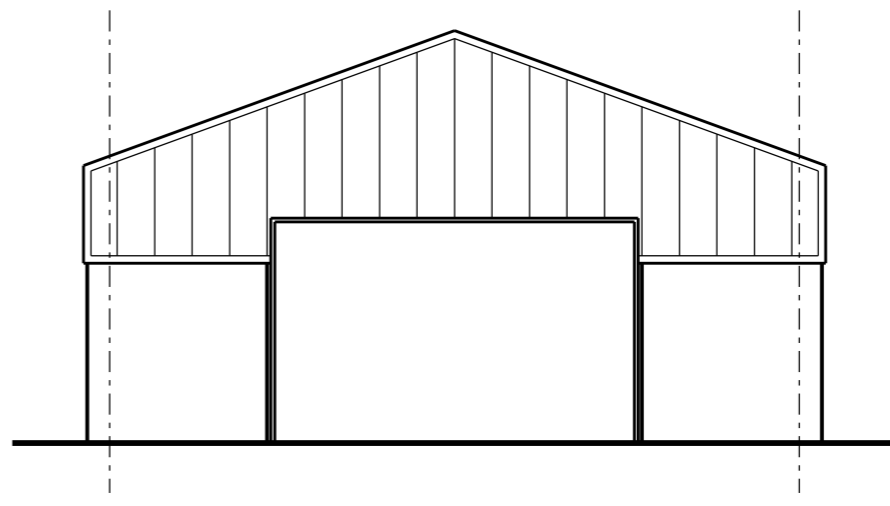

proposed front elevation

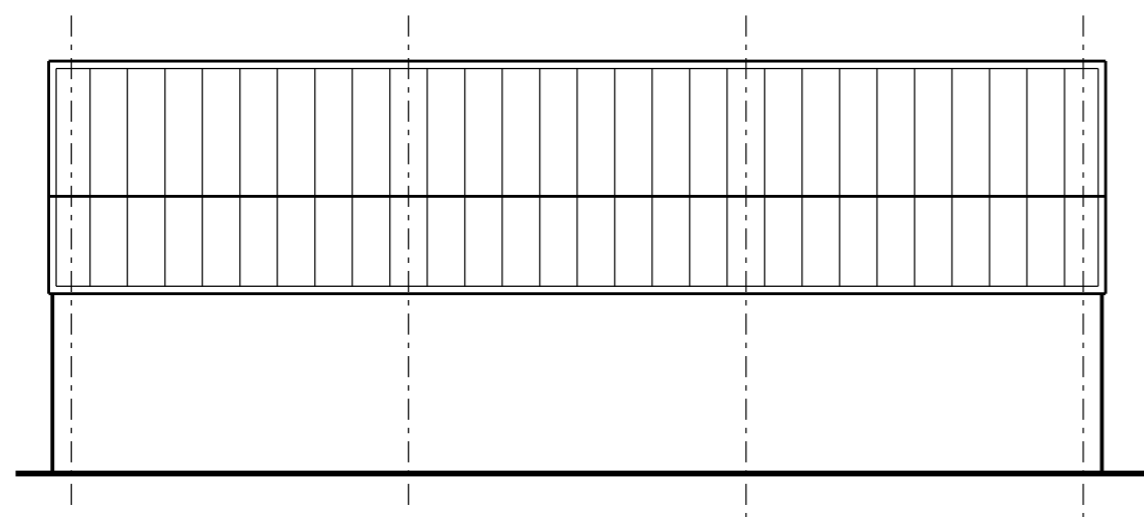

Proposed side elevation

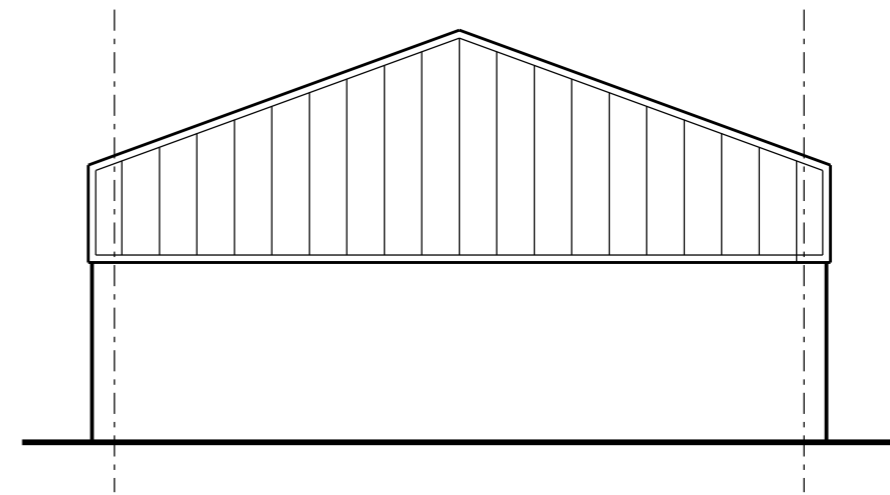

proposed rear elevation

REVISIONS

No.	Date	By	Comments

DO NOT SCALE FROM THIS DRAWING

This scheme is subject to town planning and all other necessary consents.

Dimensions, area and levels where given are only approximate and subject to site survey. All dimensions are to be checked on site. Any discrepancies or variations are to be reported to the client before work commences. Figured dimensions only are to be taken from this drawing.

This drawing is to be read in conjunction with all relevant consultant's and/or specialist's drawings/documents and any discrepancies or variations are to be notified to the client before the affected work commences.

Richard J Lindsay  
 Waters Edge  
 2A Church Road  
 Harrington  
 CA14 5QP  
 email: calvadesign46@gmail.com  
 Mob : 07921 949618

Client  
 Mr. C. Mossop

Job Title  
 Proposed workshop at  
 Crossfield Garage  
 Crossfield Rd  
 Cleator Moor

Drawing Title  
 Proposed elevations

Scale: 1:100 @A3 Date: sep 2023 Drawn:  

Job no. 459 drawing no. 05001 revision 01

