




proposed front elevation (south)

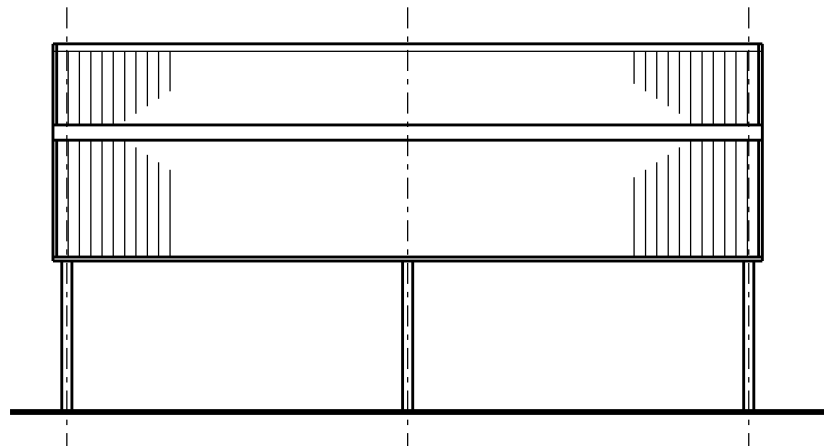

proposed side elevation (east)

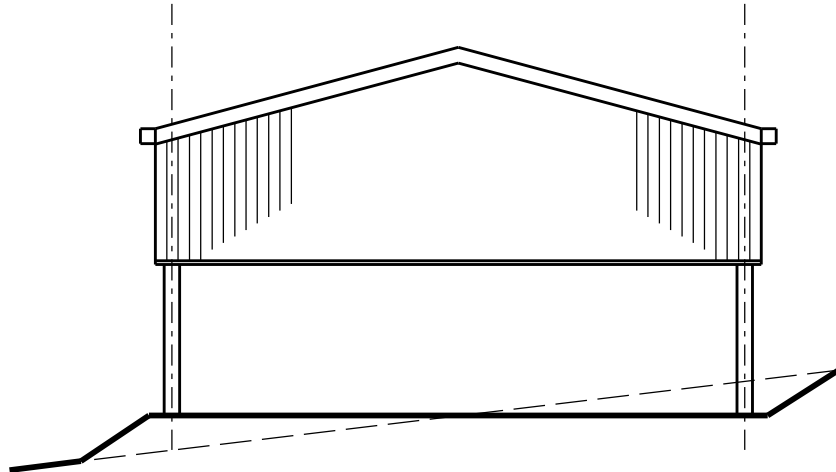

proposed rear elevation (north)

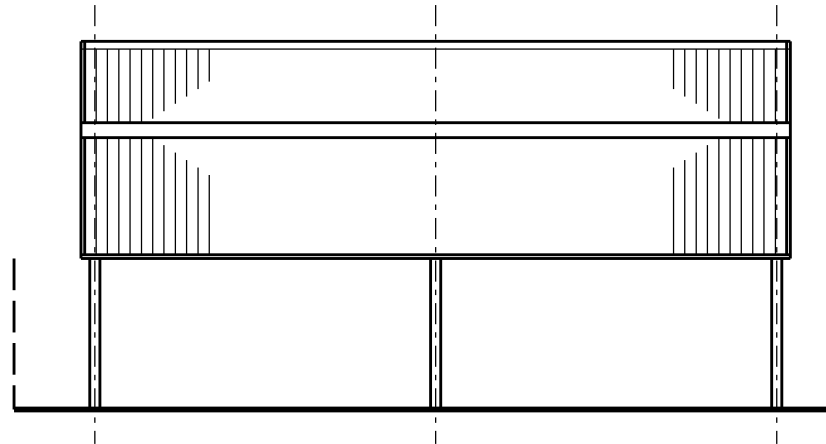

proposed side elevation (west)

SCALE

0

1m

2m

3m

4m

5m

10m

15m

20m

25m

30m

35m

This scheme is subject to town planning and all other necessary consents.

Dimensions, area and levels where given are only approximate and subject to site survey. All dimensions are to be checked on site. Any discrepancies or variations are to be reported to the client before work commences. Figured dimensions only are to be taken from this drawing.

This drawing is to be read in conjunction with all relevant consultants' and/or specialists drawings/documents and any discrepancies or variations are to be notified to the client before the affected work commences.

Rev 01 mar 2021 First issue

Rev 02 mar 2021 Amended in line with plan

Client Mr. J. Hogg

Job Title Proposed agricultural shed/store at field no. 2619 Rottington Road, nr Whitehaven

Drawing Title Proposed elevations

Scale: 1:100 @ A3/1:50 @ A1

Date: Drawn: mar 2021

Job No: Drwg No: Rev: 275 05001 02

Richard J Lindsay
2 Calva House
Calva Brow
Workington
C14 1DE
email: richard46@aim.com
Mob : 07921 949618