

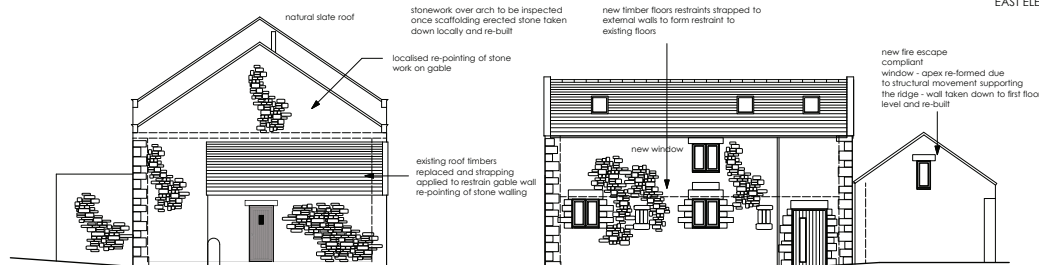
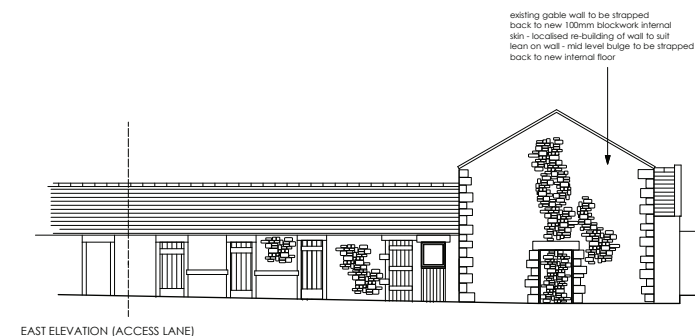


GENERAL NOTES : All stonework joints to be raked out and re-point in lime mortar - repairs to be completed where necessary and any bricks / concrete to be removed from walls and replaced with new new stonework.

All gutters and down pipes to be taken down and overhauled where these can be salvaged - cast replacement where necessary

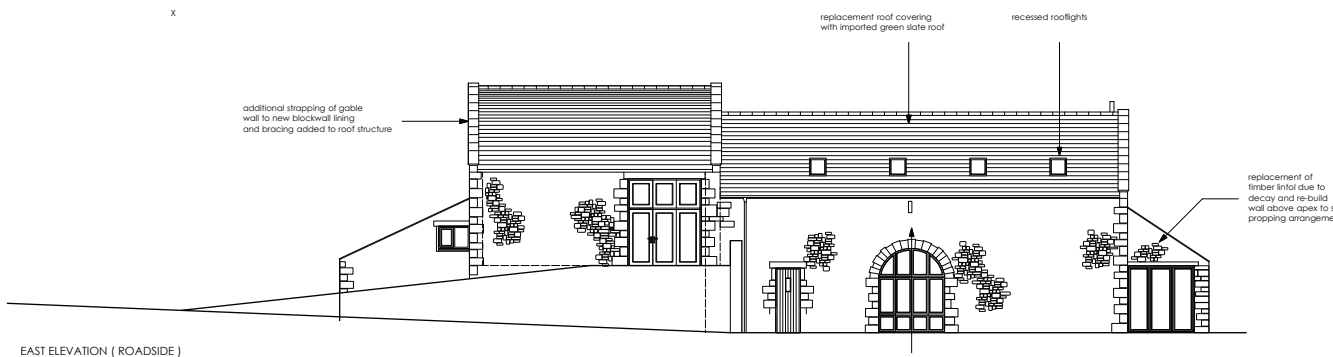

NORTH ELEVATION ( FACING VILLAGE )

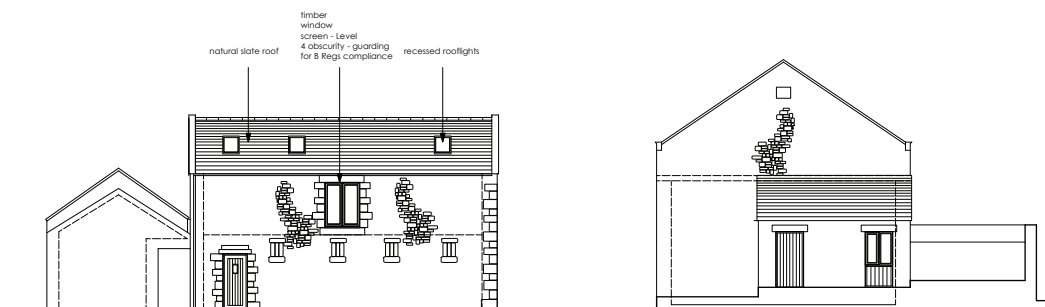

SOUTH ELEVATION ( TO FARMYARD )

Rev : C - 16/06/22 - amendments to suit planning officer comments regarding window openings


Issue -

## FOR PLANNING

Client -  
Mr P Baldotto  
Project -  
Proposed Barn Conversions  
Location / Postcode / what3words  
Townhead , Netherlawn, CA22 2UH  
Commit.ketchup.unlucky

### Drawing Title - Proposed Elevations

Job No - 1312 Dwg No - 04 Rev : C  
DATE : 09 Aug 2021 SCALE : 1: 100 Paper A1

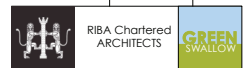

E : green@swallow@btinternet.com  
Tel : 07770 94 41 94  
Registered Office : Green Swallow North Limited,  
Swallow Barn, Bindcliffe, Cumbria, CA13 9LP  
ALL DIMENSIONS TO BE CHECKED ON SITE  
FIGURED DIMENSIONS TO BE TAKEN IN PREFERENCE  
TO SCALED DIMENSIONS  
copyright Green Swallow North Limited