


front elevation to Harbour Side

Rev 02 may 2022 Balconies omitted
Rev 01 jan 2022 First issue

SCALE

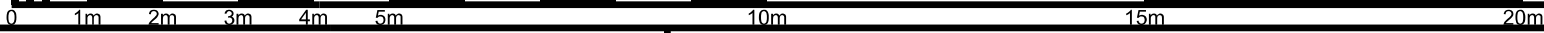

This scheme is subject to town planning and all other necessary consents.

Dimensions, area and levels where given are only approximate and subject to site survey. All dimensions are to be checked on site. Any discrepancies or variations are to be reported to the client before work commences. Figured dimensions only are to be taken from this drawing.

This drawing is to be read in conjunction with all relevant consultants' and/or specialists drawings/documents and any discrepancies or variations are to be notified to the client before the affected work commences.

Client
Job Title Proposed new glazed door/balcony detail at Harbourside Flats, Whitehaven
Drawing Title
Proposed elevation

Scale: 1:100 @ A3/1:50 @ A1
Date: jan 2022 Drawn:
Job No: 331 Drwg No: 05001 Rev: 02

Richard J Lindsay
Home Dale
Low Scales
Wigton
CA7 3NE
email: calvadesign46@gmail.com
Mob : 07921 949618