




proposed front elevation

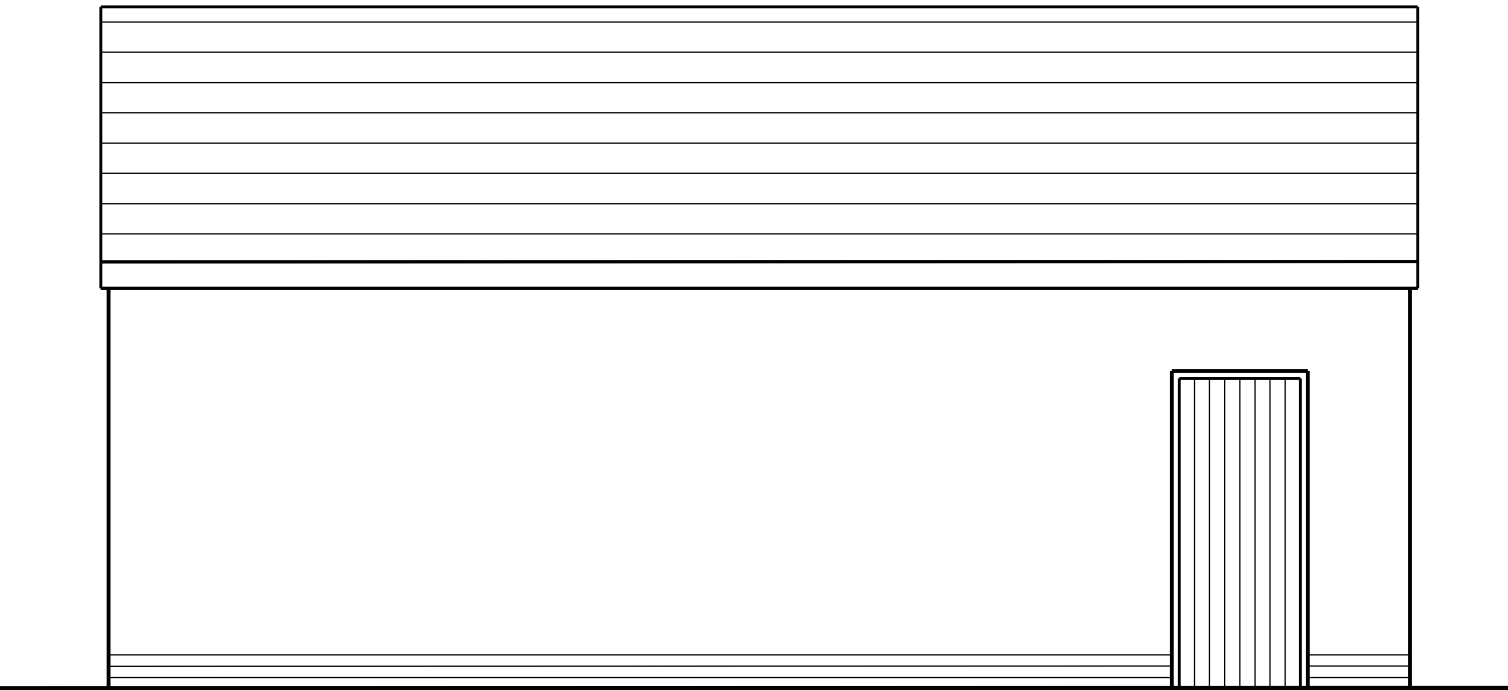

proposed side elevation

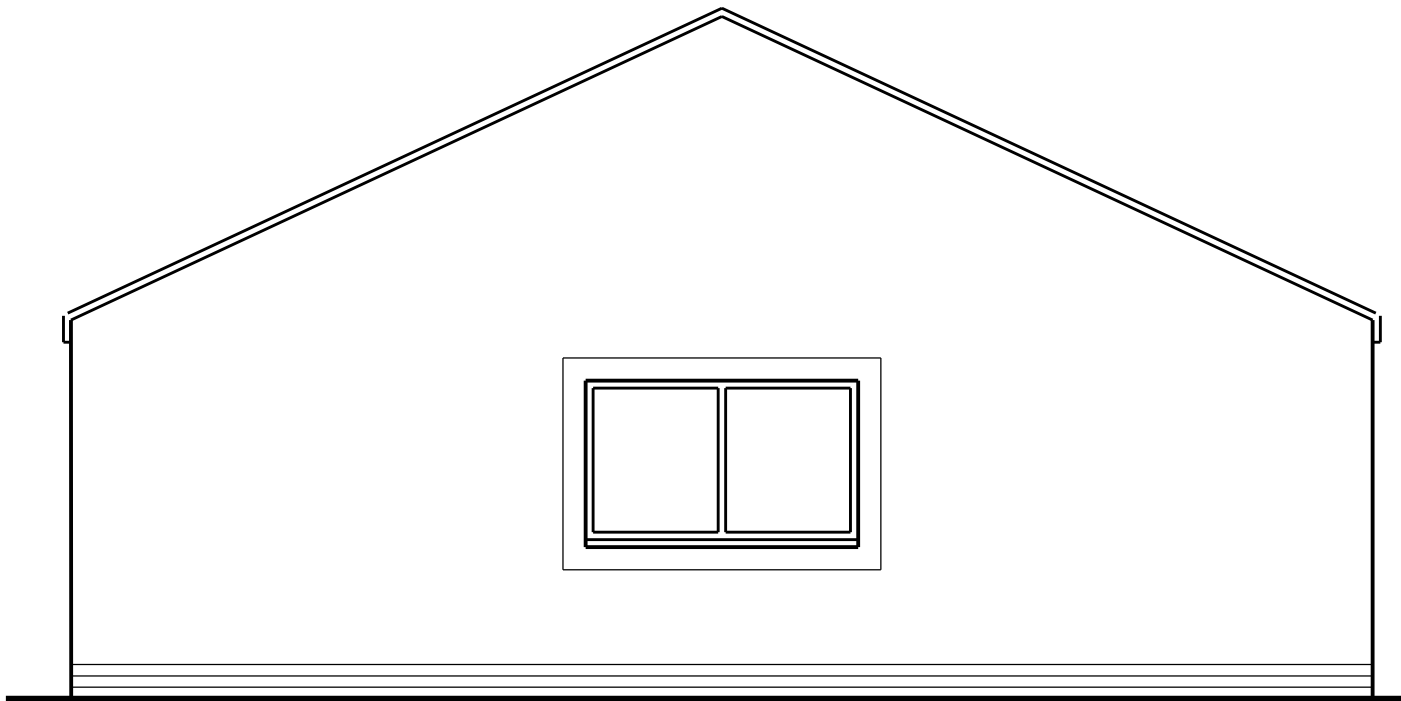


proposed rear elevation

 

proposed side elevation

SCALE

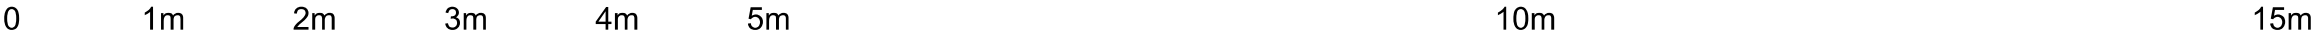

This scheme is subject to town planning and all other necessary consents.

Dimensions, area and levels where given are only approximate and subject to site survey. All dimensions are to be checked on site. Any discrepancies or variations are to be reported to the client before work commences. Figured dimensions only are to be taken from this drawing.

This drawing is to be read in conjunction with all relevant consultants' and/or specialists drawings/documents and any discrepancies or variations are to be notified to the client before the affected work commences.

Rev 01	jun 2024	First issue
Rev 02	jul 2024	Client amendment
Rev 03	oct 2024	Roof pitch reduced to 25 deg and lowered to 2400 ch

Client	Mr. P. Shepherd
Job Title	Erection of new dwelling and detached garage at Lane Head Gardens, Lane Head, Sandwith
Drawing Title	Proposed garage elevations

Scale: 1:50 @ A3		
Date:	Drawn:	
aug 2021		
Job No:	Drwg No:	Rev:
300	05101	03

Richard J Lindsay
Waters Edge
2A Church Road
Harrington
CA14 5QP
email: calvadesign46@gmail.com
Mob : 07921 949618