





proposed front elevation

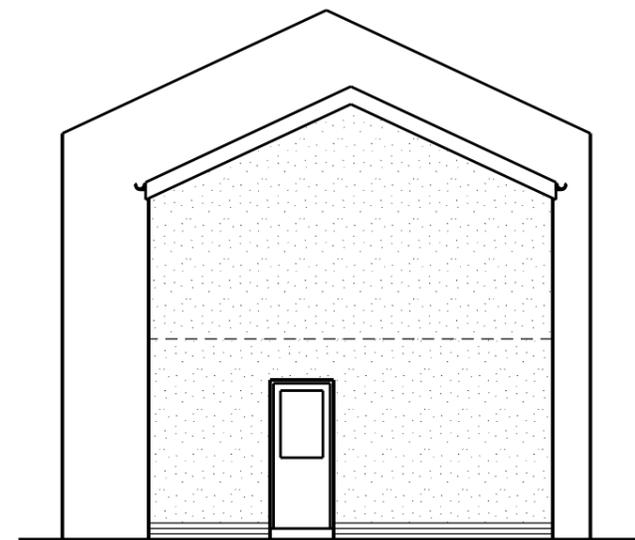

proposed end elevation

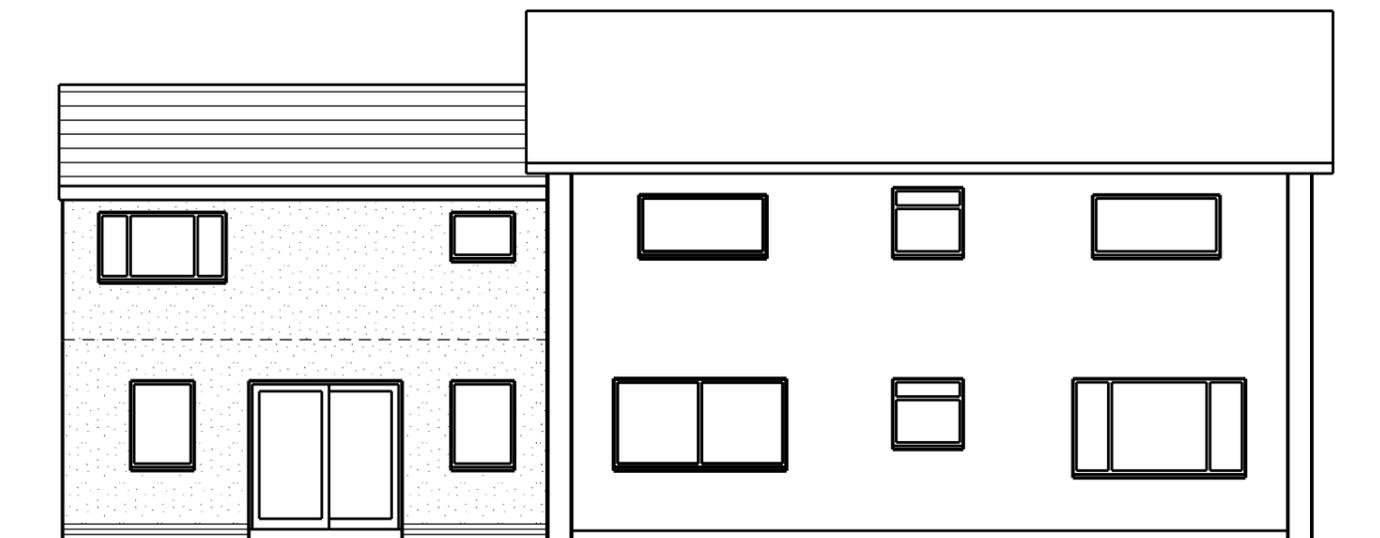

proposed rear elevation



This scheme is subject to town planning and all other necessary consents.

Rev 01 apr 2022 First issue

Dimensions, area and levels where given are only approximate and subject to site survey. All dimensions are to be checked on site. Any discrepancies or variations are to be reported to the client before work commences. Figured dimensions only are to be taken from this drawing.

This drawing is to be read in conjunction with all relevant consultants' and/or specialists drawings/documents and any discrepancies or variations are to be notified to the client before the affected work commences.

Client Mr. V. Towle and Miss S Weston

Job Title Proposed family annexe at 4 Highfield Cl
Seascale

Drawing Title Proposed elevations

Scale: 1:100 @ A3/1:50 @ A1

Date: apr 2022 Drawn:

Job No: 335 Drwg No: 05001 Rev: 01

Richard J Lindsay
Home Dale
Low Scales
Wigton
CA7 3NE

email: calvadesign46@gmail.com
Mob : 07921 949618