



Front elevation

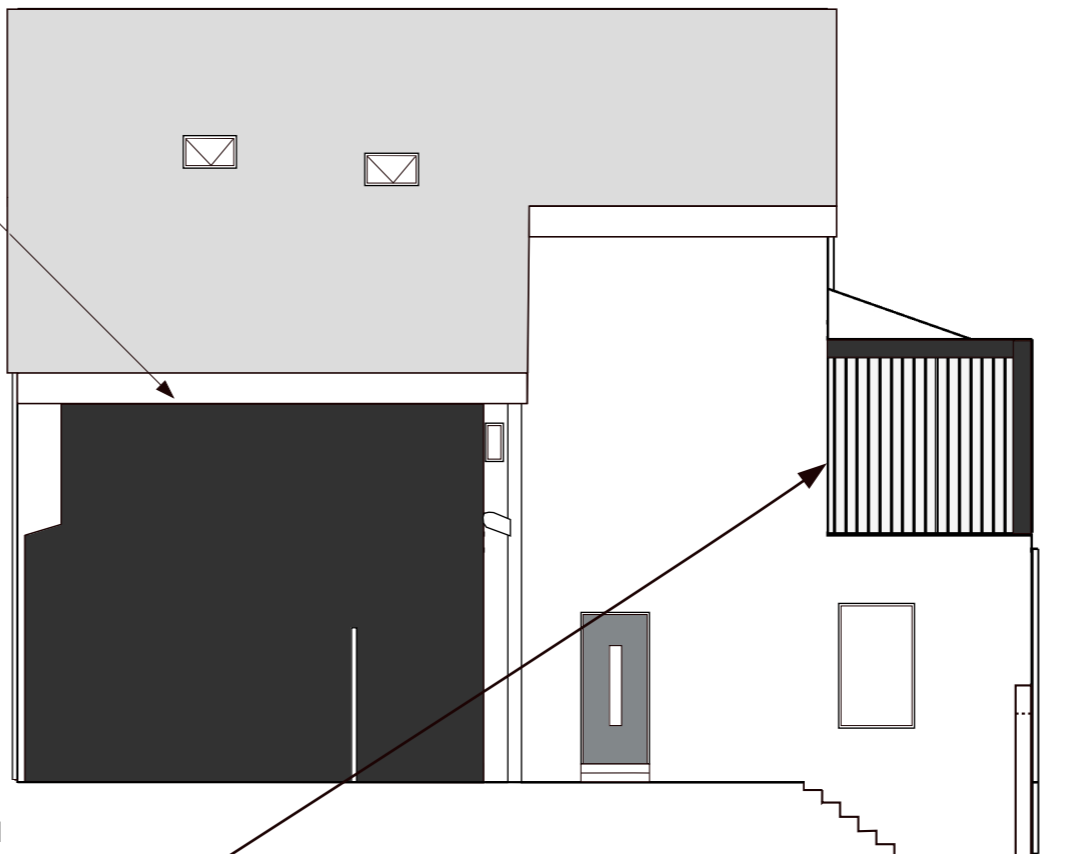

Right elevation


Garage owned by No.1

- New materials comprise:
- ...white silicone render on all external walls, other than where indicated as being vertical painted black cladding
  - ...dark grey aluminium triple-glazed windows
  - ...grey aluminium skylights
  - ...opaque glazing on first floor WC window
  - ...grey aluminium triple-glazed patio doors
  - ...dark grey composite front and rear doors
  - ...dark grey composite sectional garage door
  - ...grey security roller shutters on ground floor apertures
  - ...timber pergola with black painted timber louvre wall
  - ...reinforced glazing barrier on terrace
  - ...grey roof tiles
  - ...black solar panels

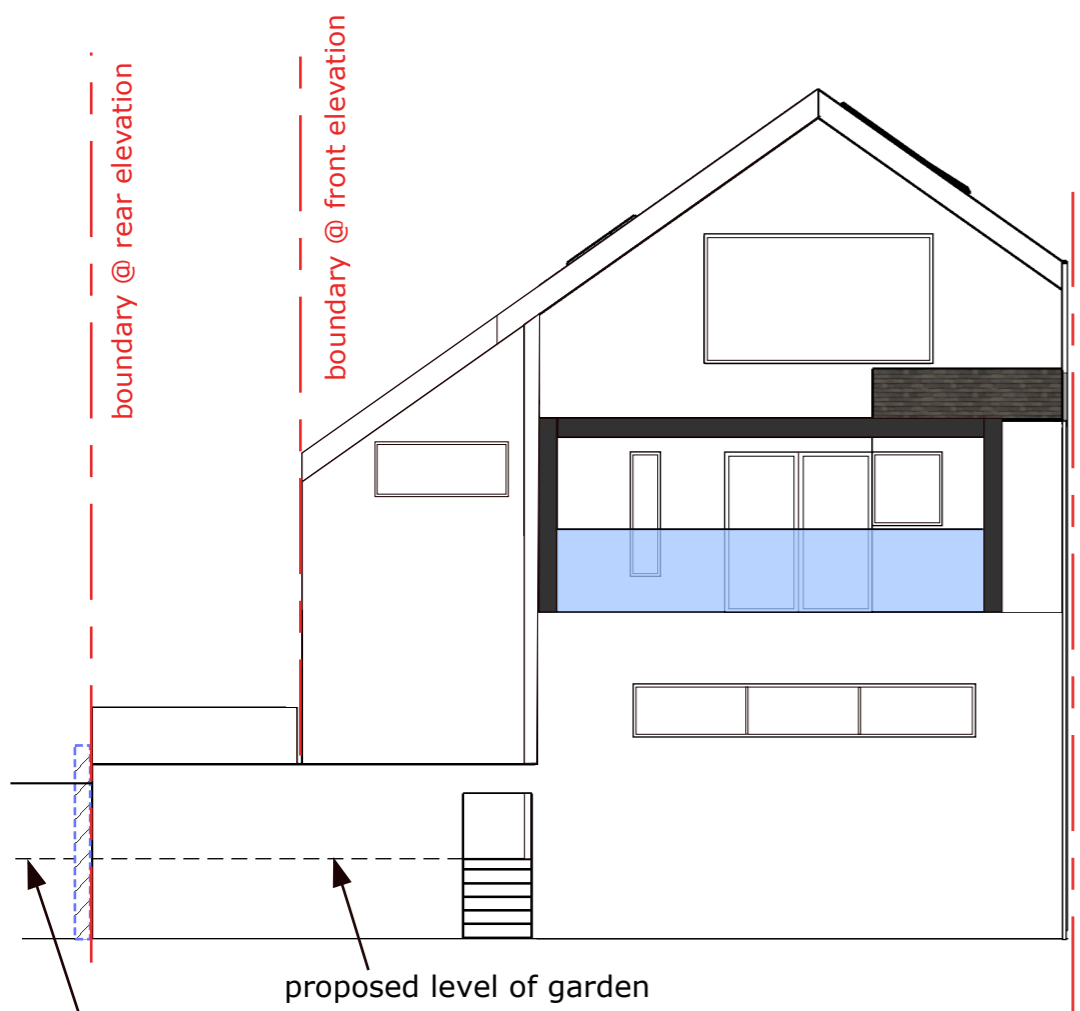

Rear elevation

Timber louvre wall prevents overlooking of neighbours

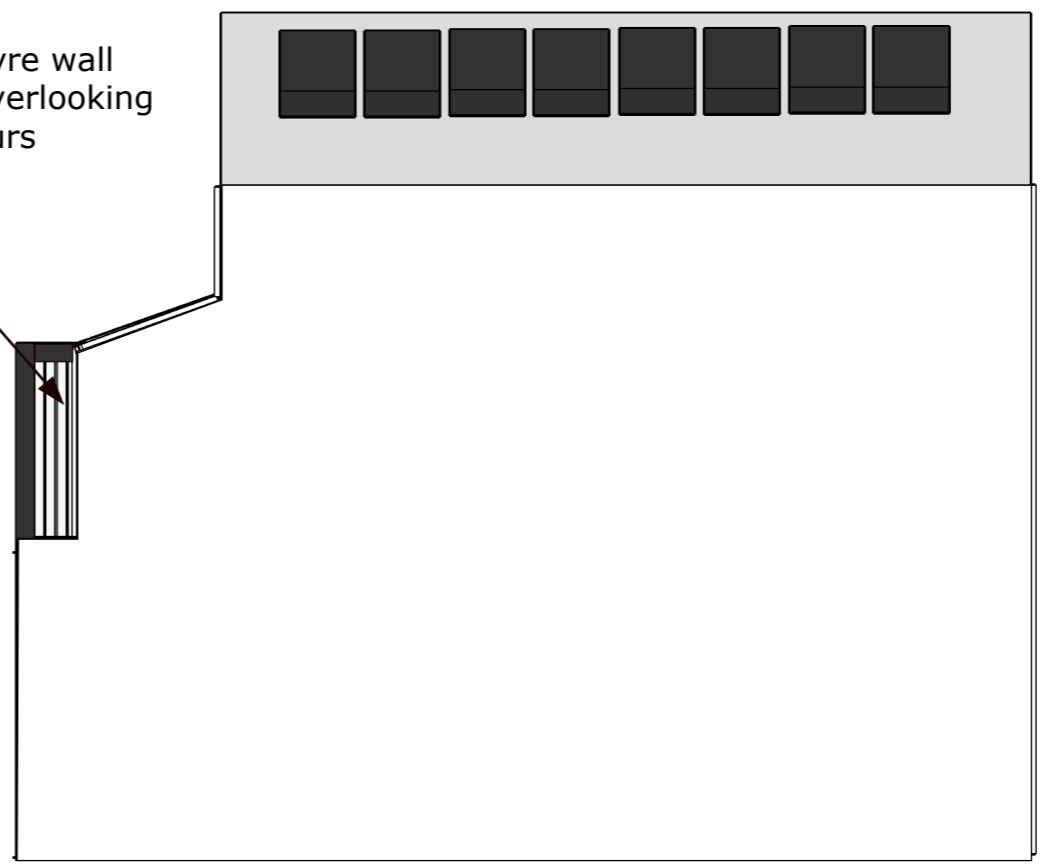

Left elevation

**2 Church Walk, Millom  
LA18 5BZ**

**Drawing No: 31PE**

**PROPOSED ELEVATIONS**


Version: 3.0

Date: 10/6/23

Drawn by: Marc Almond

Phone: 079 6318 4578

Email: marc.s.almond@gmail.com

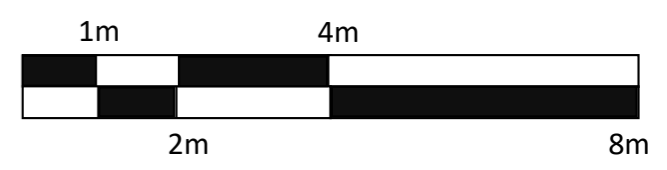

scale 1:100 @A3