



Ground Floor

Centre of First Floor window of No.1 Church Walk

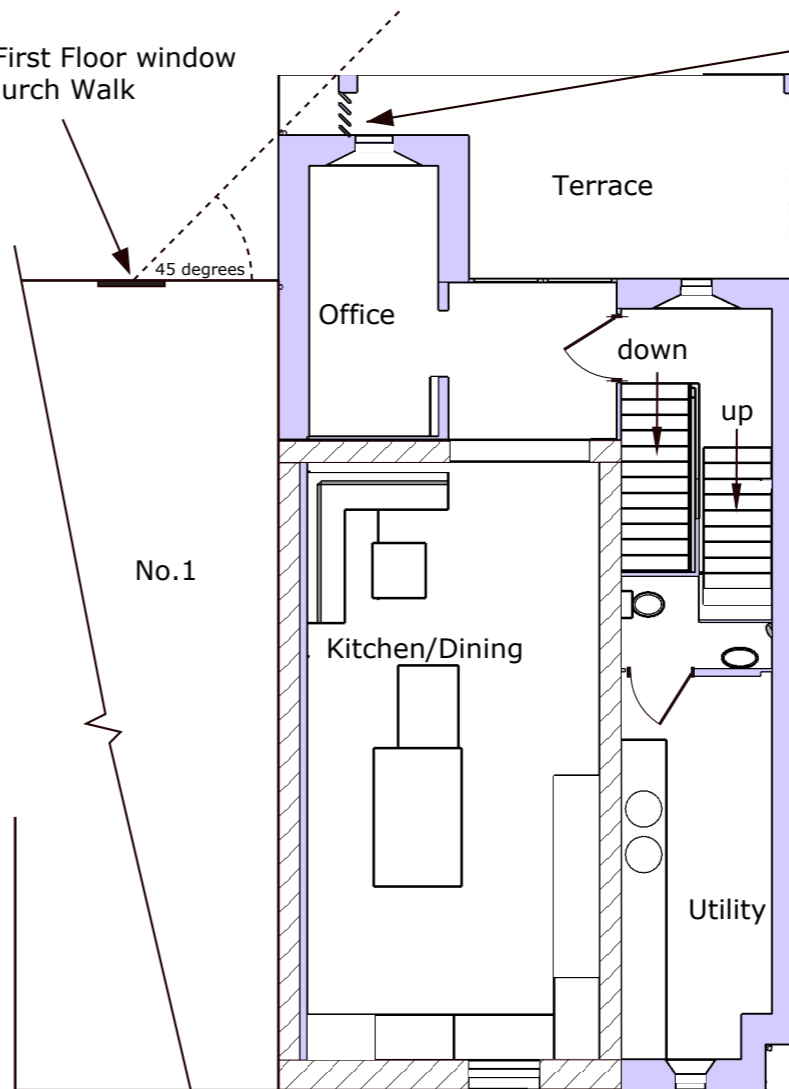


First Floor

Angled timber slatting prevents overlooking of neighbours

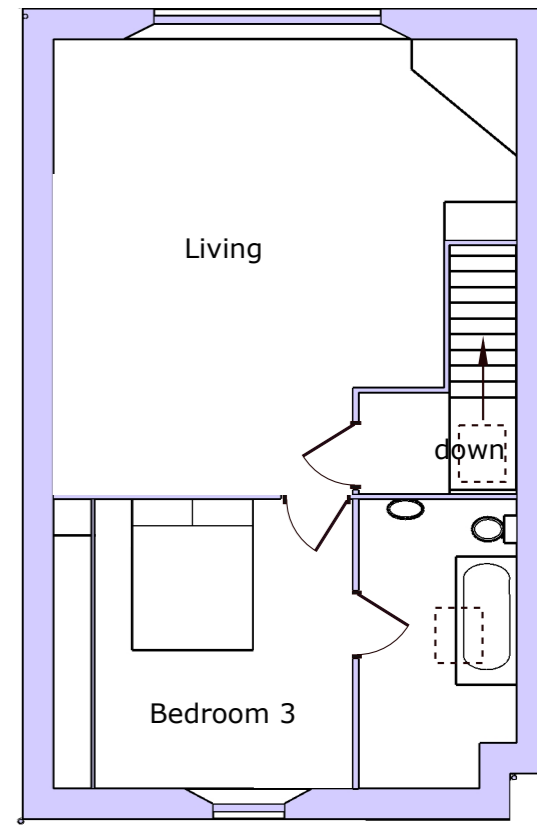


Second Floor

Roof Plan

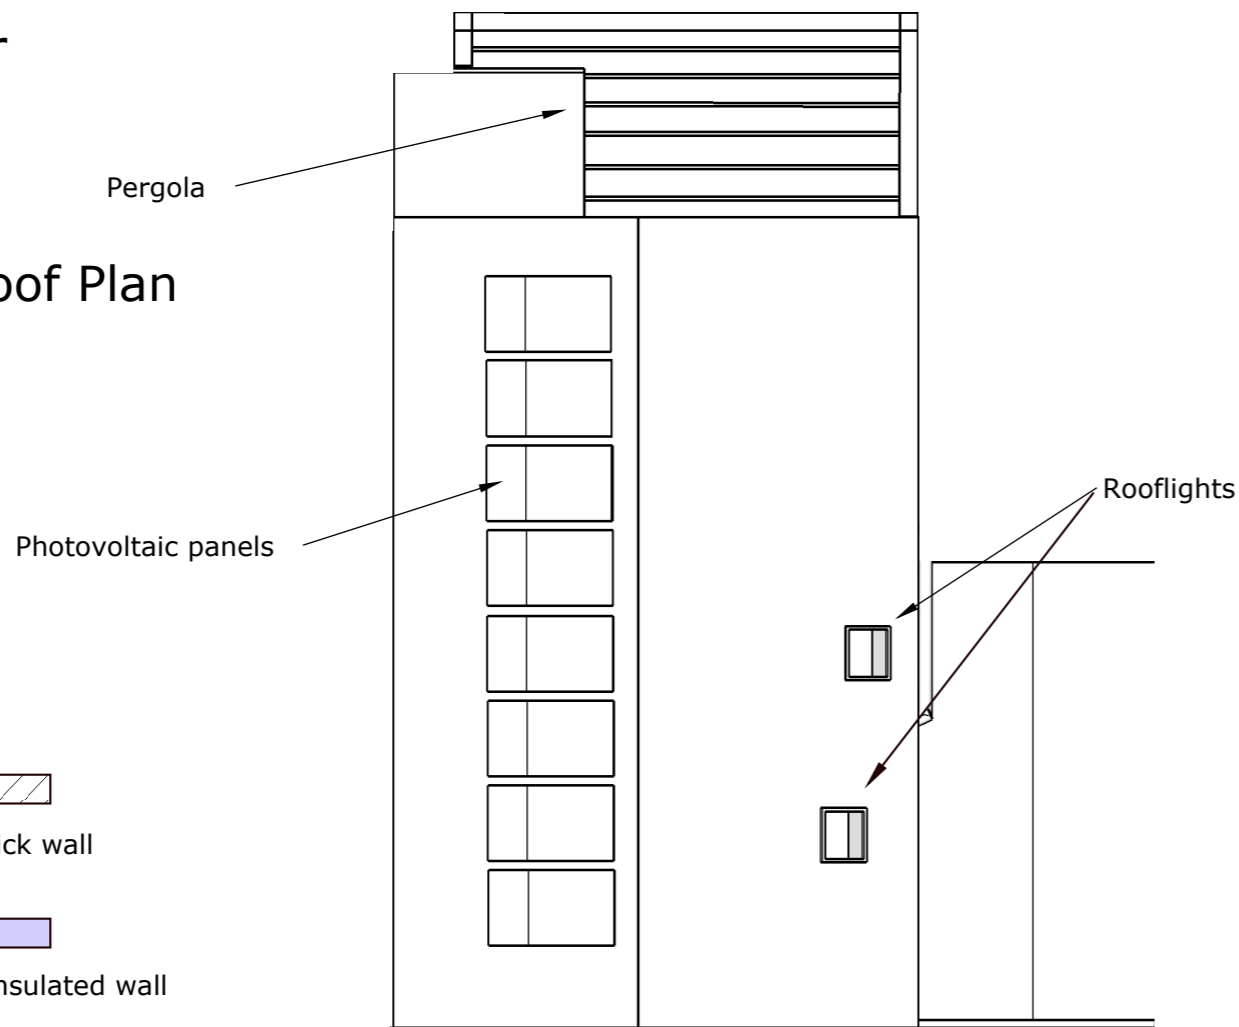


Key

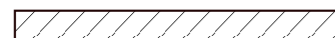

Existing external brick wall



Proposed external insulated wall

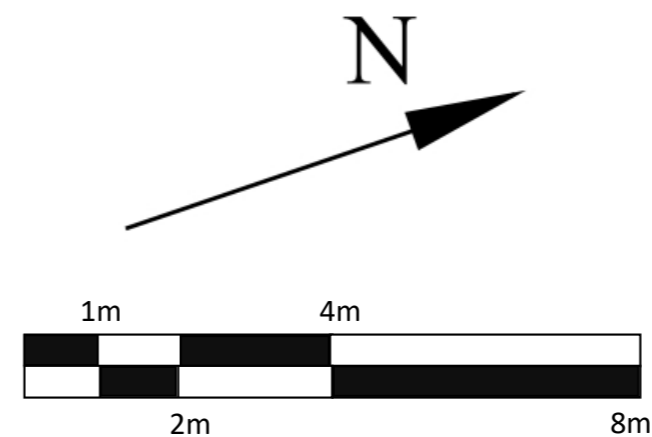

scale 1:100 @A3

**2 Church Walk, Millom
LA18 5BZ**

Drawing No: 21PP

PROPOSED PLANS

Version: 1.0

Date: 24/4/23

Drawn by: Marc Almond

Phone: 079 6318 4578

Email: marc.s.almond@gmail.com