


RESIDENTIAL DEVELOPMENT
 SCHOOL BROW/ MORESBY PARKS ROAD
 MORESBY
 CUMBRIA
 CA28 8UU

TYPE ONE
 THE LORTON

Geoffrey Wallace Limited FCSD MCIAT
Architectural Design and Technology
Mobile 07816046756
geoffreywallaceltd@gmail.com

This document and all associated documents are prepared for a specific site and planning purposes only, and incorporate calculations and measurements available from the client at the time of drafting. The recipient agrees to protect the contents from distribution and dissemination except as required for the specific planning purpose named, without the written permission of the designer. The contents of this document are not to be reproduced or copied in whole or part without the written permission of Geoffrey Wallace Ltd. Use of this design is granted to the client for the specified and planning purpose only.
 The details are Copyright under the Copyright Designs and patents Act 1988.

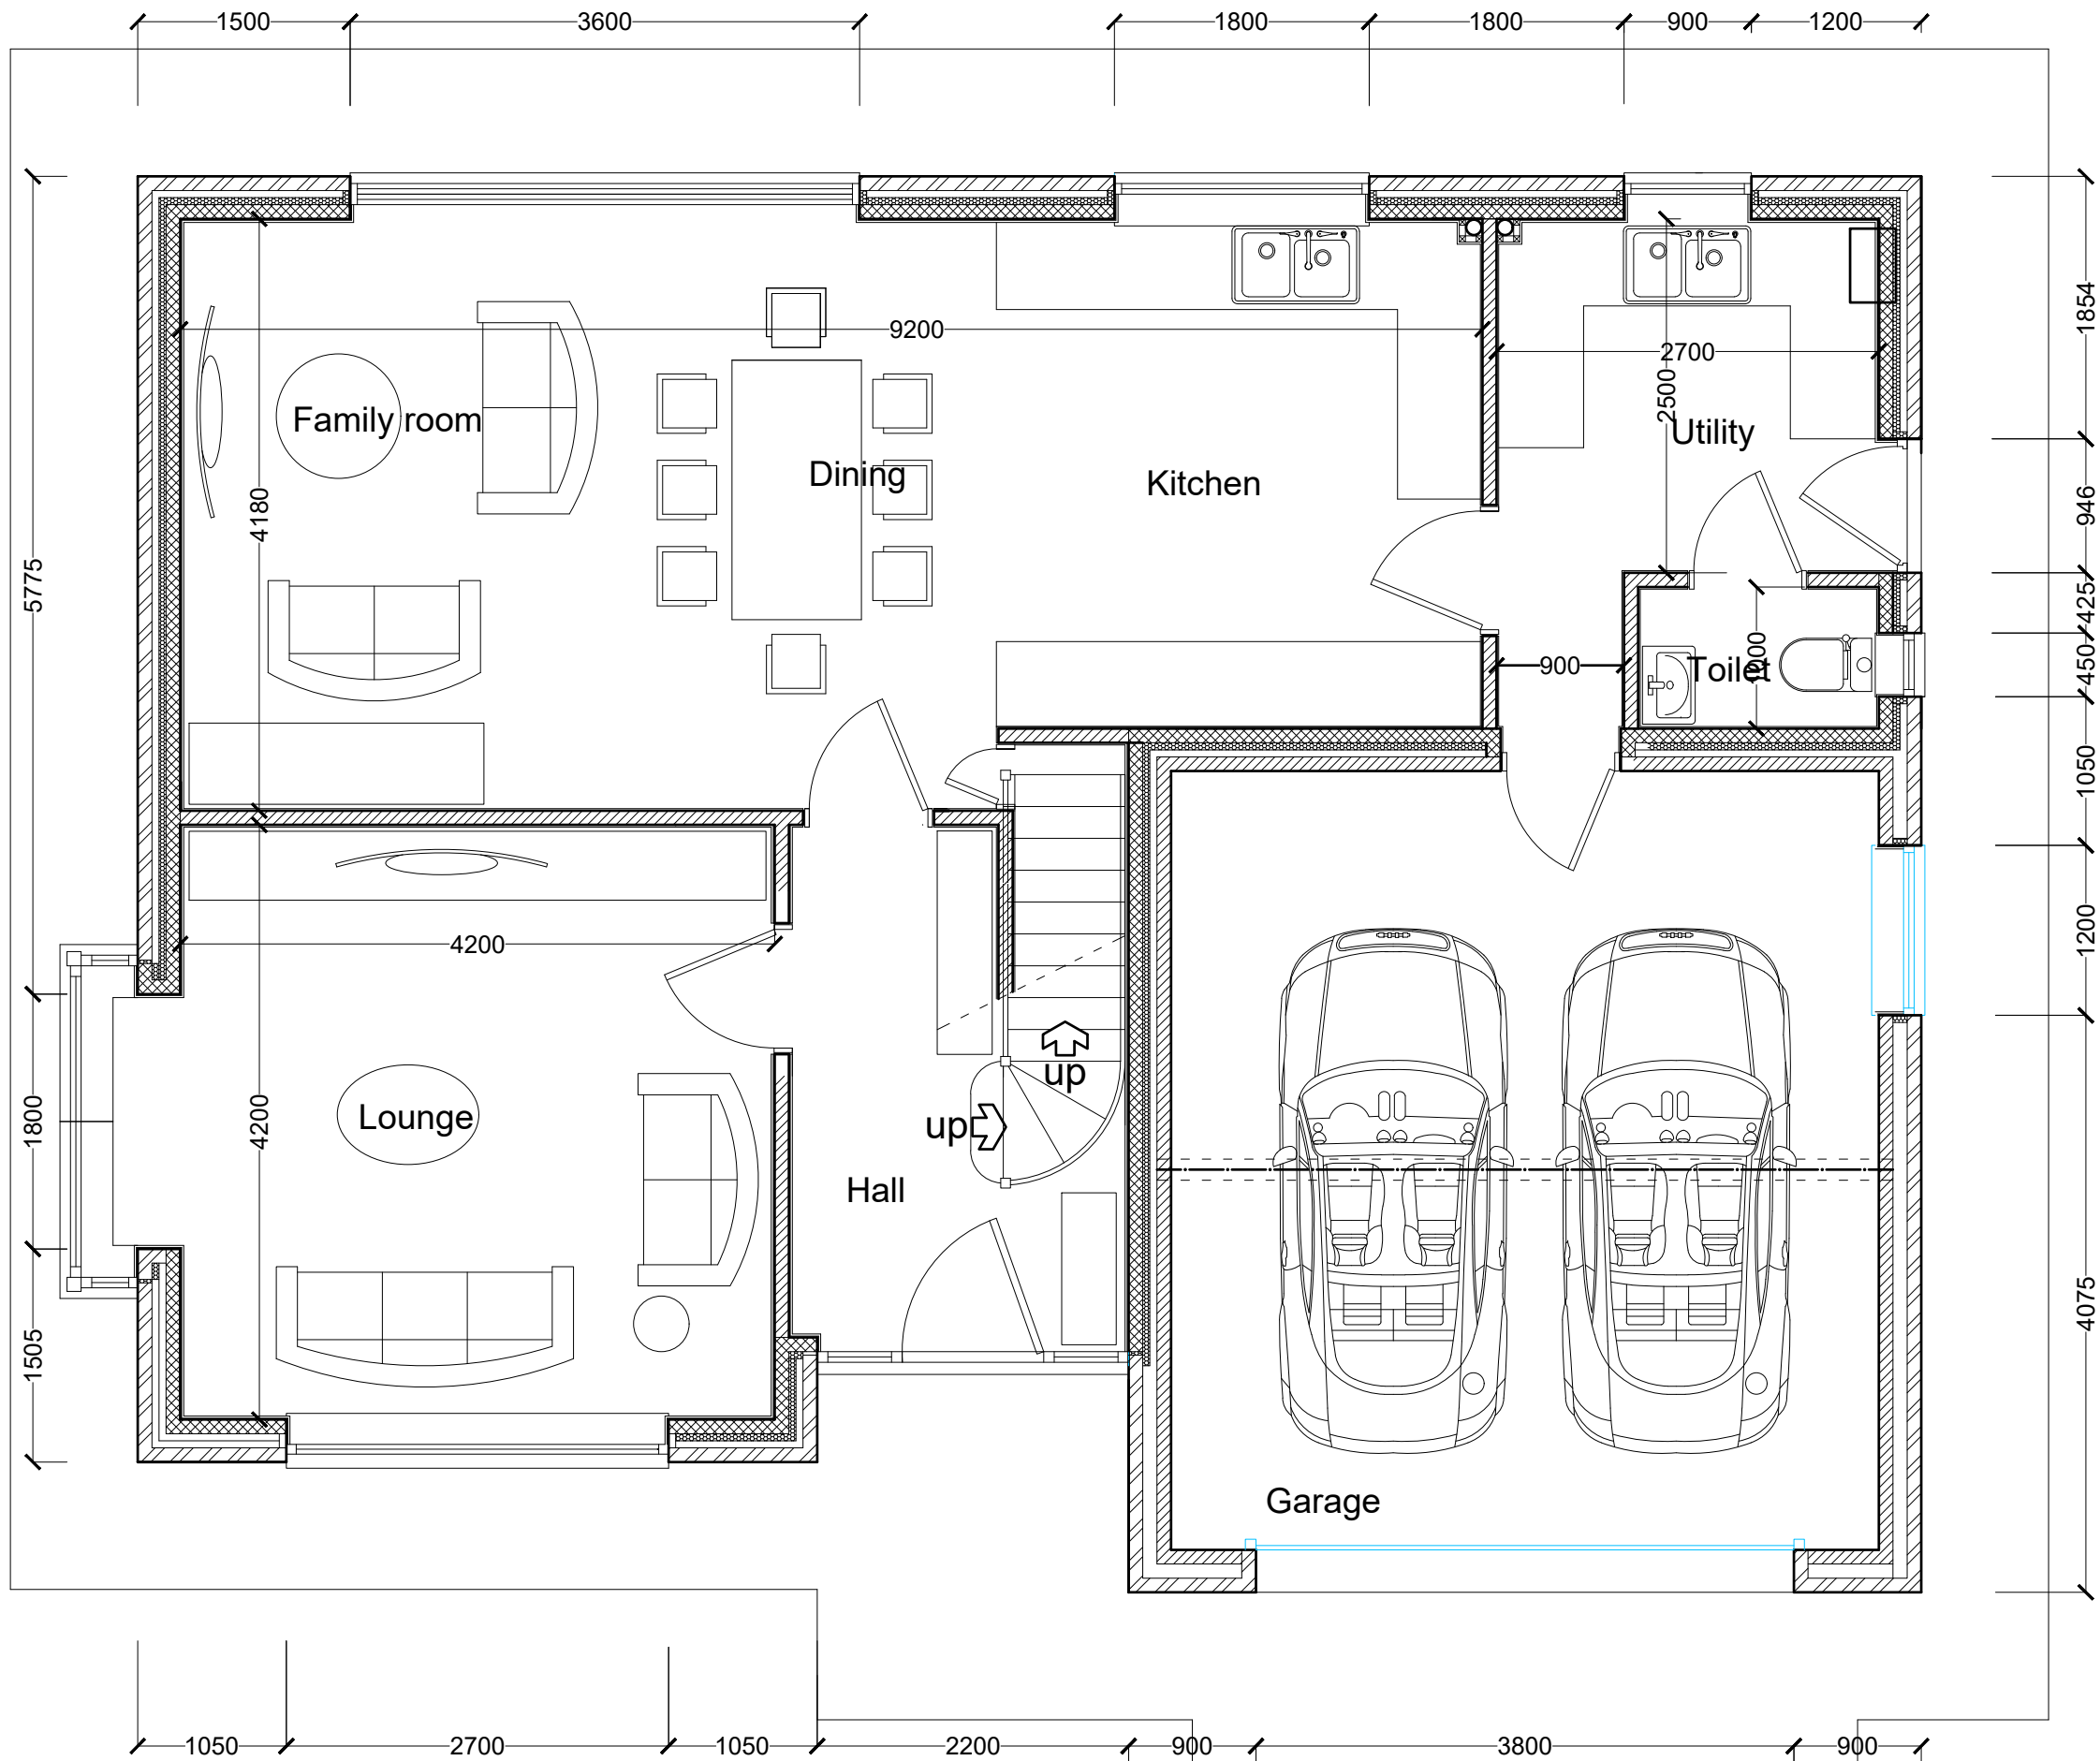

SCALE BAR 1/200 ORIGINAL DRAWING SIZE A3	0.0	2.0	4.0	6.0	8.0	10.0	12.0	14.0	16.0	18.0	20.0 metres	80.0 metres	70.0	60.0	50.0	40.0	30.0	20.0	10.0	0.0	SCALE BAR 1/500
SCALE BAR 1/100	0.0	1.0	2.0	3.0	4.0	5.0	6.0	7.0	8.0	9.0	10.0 metres	400.0 metres	350.0	300.0	250.0	200.0	150.0	100.0	50.0	0.0	SCALE BAR 1/2500
SCALE BAR 1/500	0.0	10.0	20.0	30.0	40.0	50.0 metres															

RESIDENTIAL DEVELOPMENT SCHOOL BROW/
 MORESBY PARKS ROAD MORESBY CUMBRIA CA28
 8UU for RAEMORE DEVELOPMENTS LIMITED.


TYPE ONE
 THE LORTON

GROUND FLOOR PLAN

Scale: 1/500 @ A3
 Date: JULY 2019
 DWG No. 19/0218/E01

REV 00/00/0000

Geoffrey Wallace Limited FCSD MCIAT
 Architectural Design and Technology
 Mobile 07816046756
 geoffreywallaceltd@gmail.com

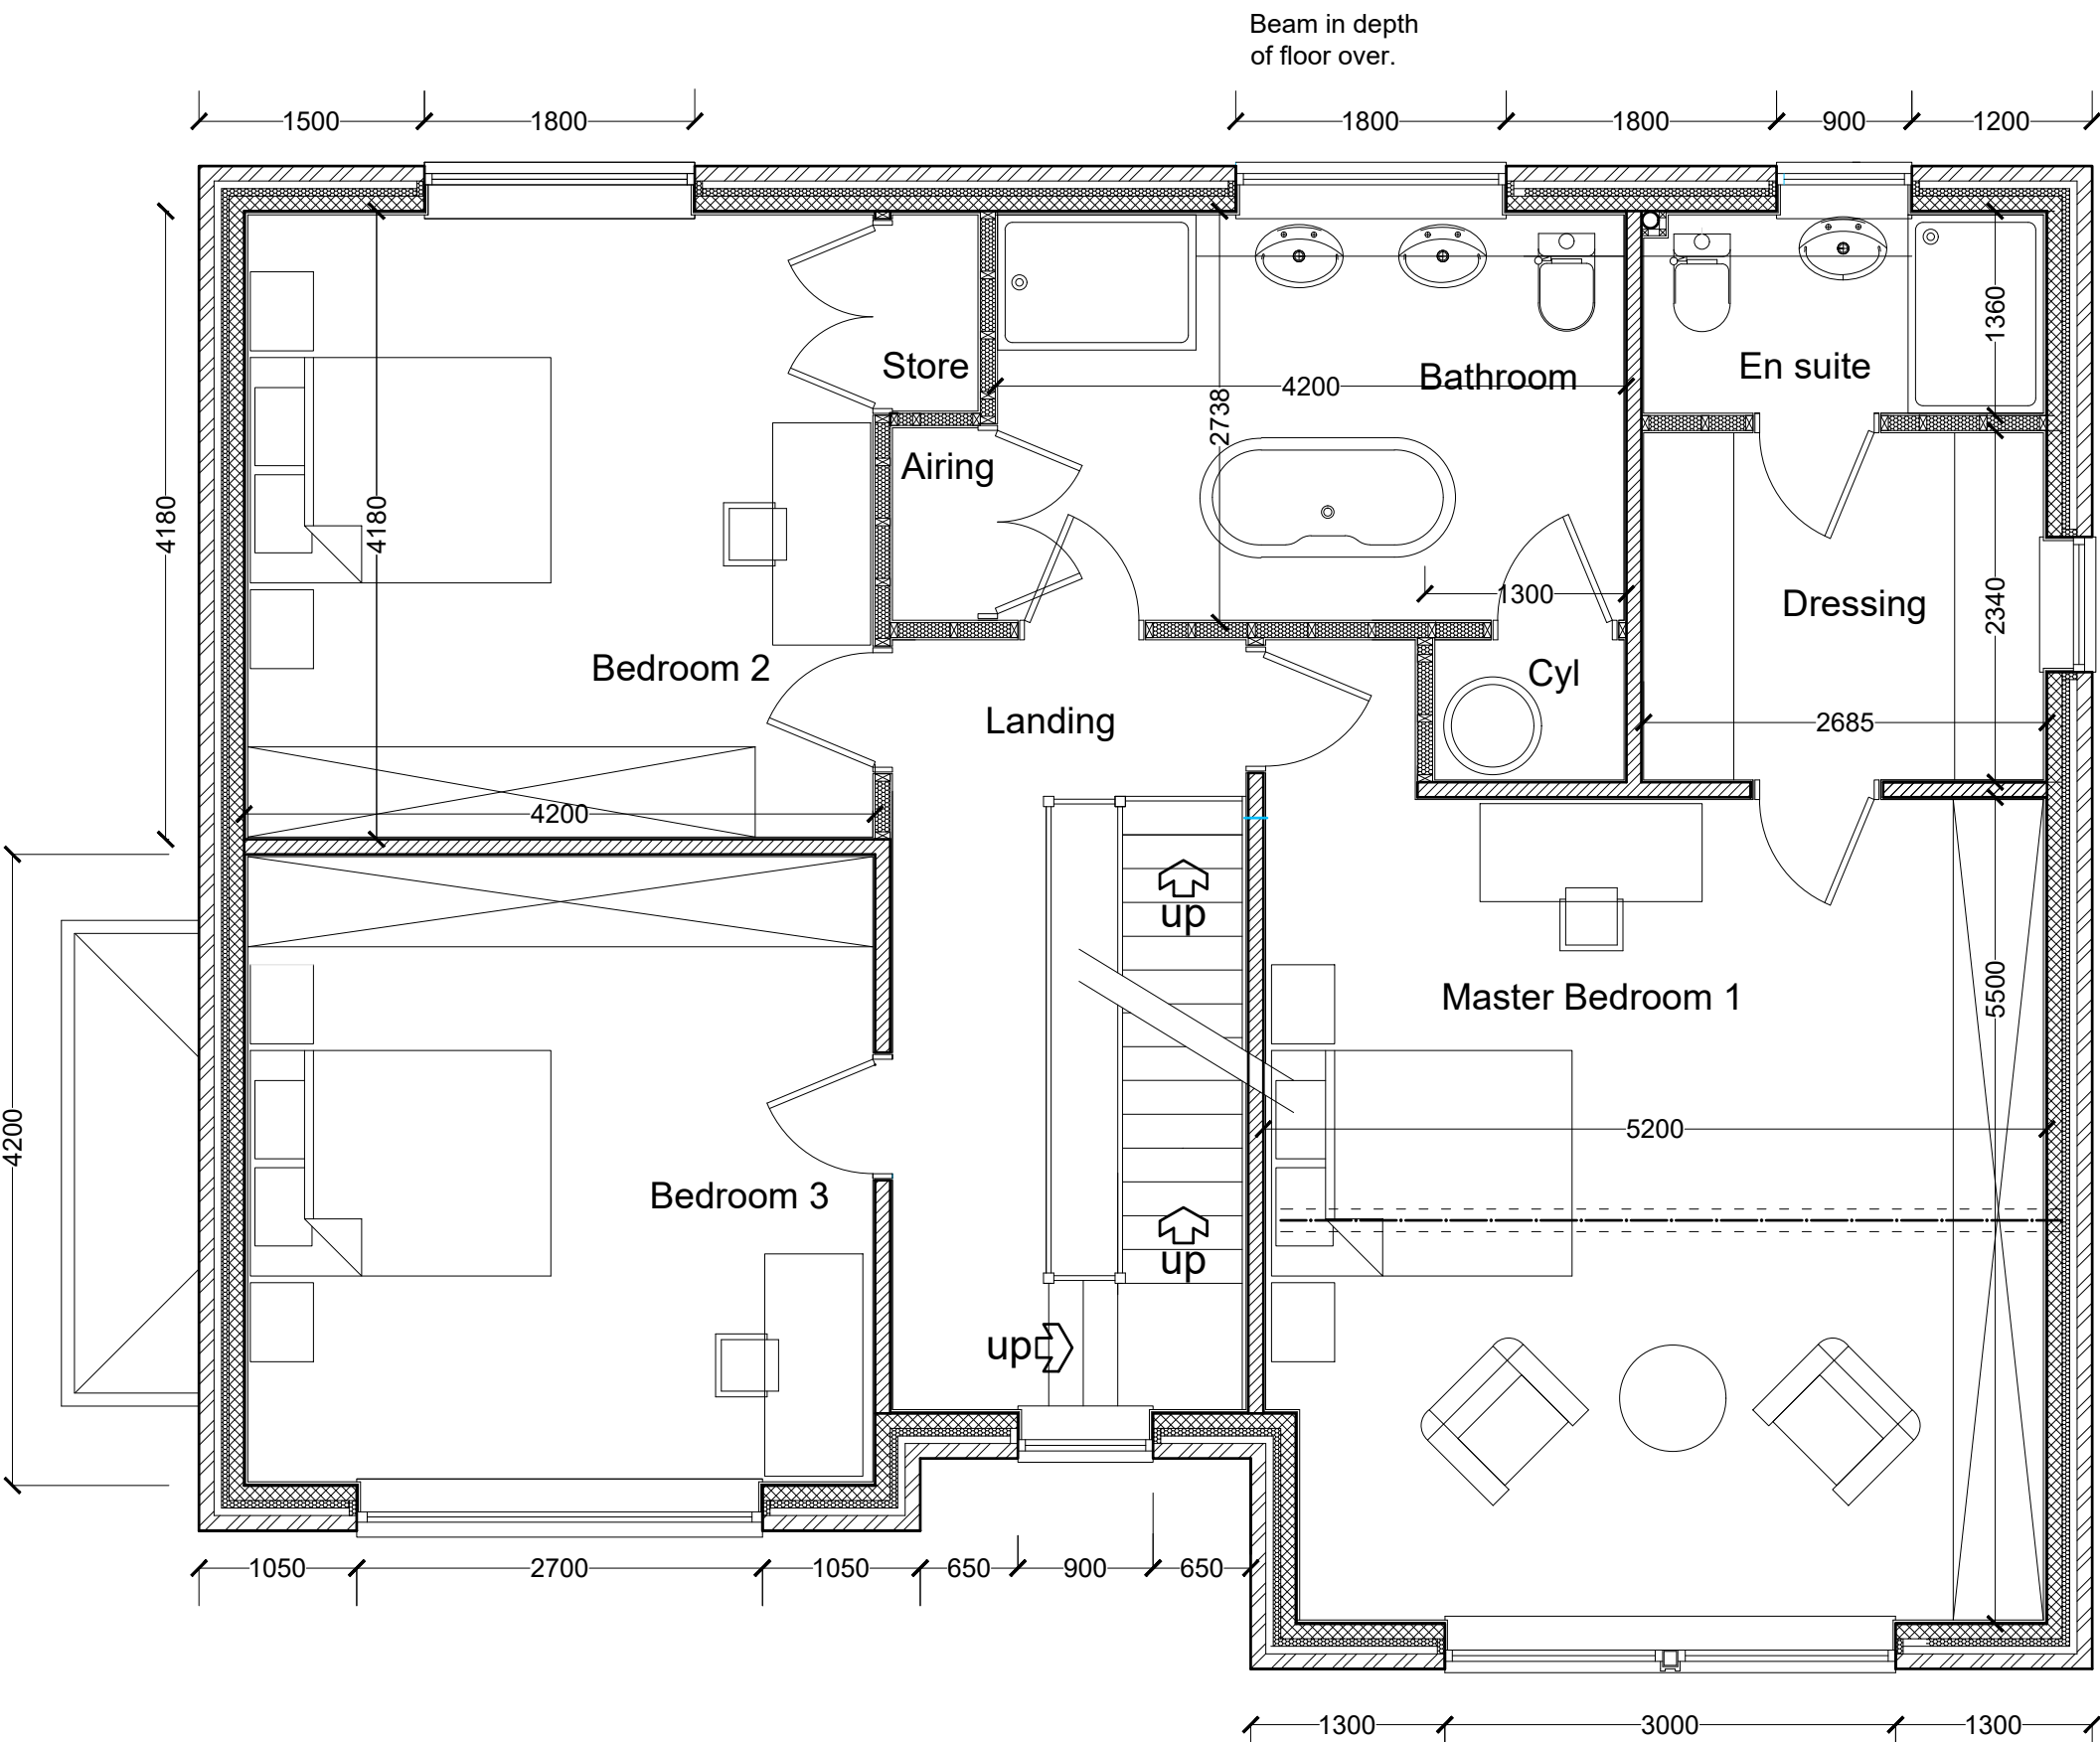

FIRST FLOOR PLAN

SCALE BAR 1/200 ORIGINAL DRAWING SIZE A3	0.0	2.0	4.0	6.0	8.0	10.0	12.0	14.0	16.0	18.0	20.0 metres	80.0 metres	70.0	60.0	50.0	40.0	30.0	20.0	10.0	0.0	SCALE BAR 1/500
SCALE BAR 1/100	0.0	1.0	2.0	3.0	4.0	5.0	6.0	7.0	8.0	9.0	10.0 metres	400.0 metres	350.0	300.0	250.0	200.0	150.0	100.0	50.0	0.0	SCALE BAR 1/2500
SCALE BAR 1/50	0.0	1.0	2.0	3.0	4.0	5.0 metres															

RESIDENTIAL DEVELOPMENT SCHOOL BROW/
 MORESBY PARKS ROAD MORESBY CUMBRIA CA28
 8UU for RAEMORE DEVELOPMENTS LIMITED.


TYPE ONE
 THE LORTON

FIRST FLOOR PLAN

Scale: 1/50 @ A3
 Date: JULY 2019
 DWG No. 19/0218/E02

REV 00/00/0000

Geoffrey Wallace Limited FCSD MCIAT
 Architectural Design and Technology
 Mobile 07816046756
 geoffreywallaceltd@gmail.com

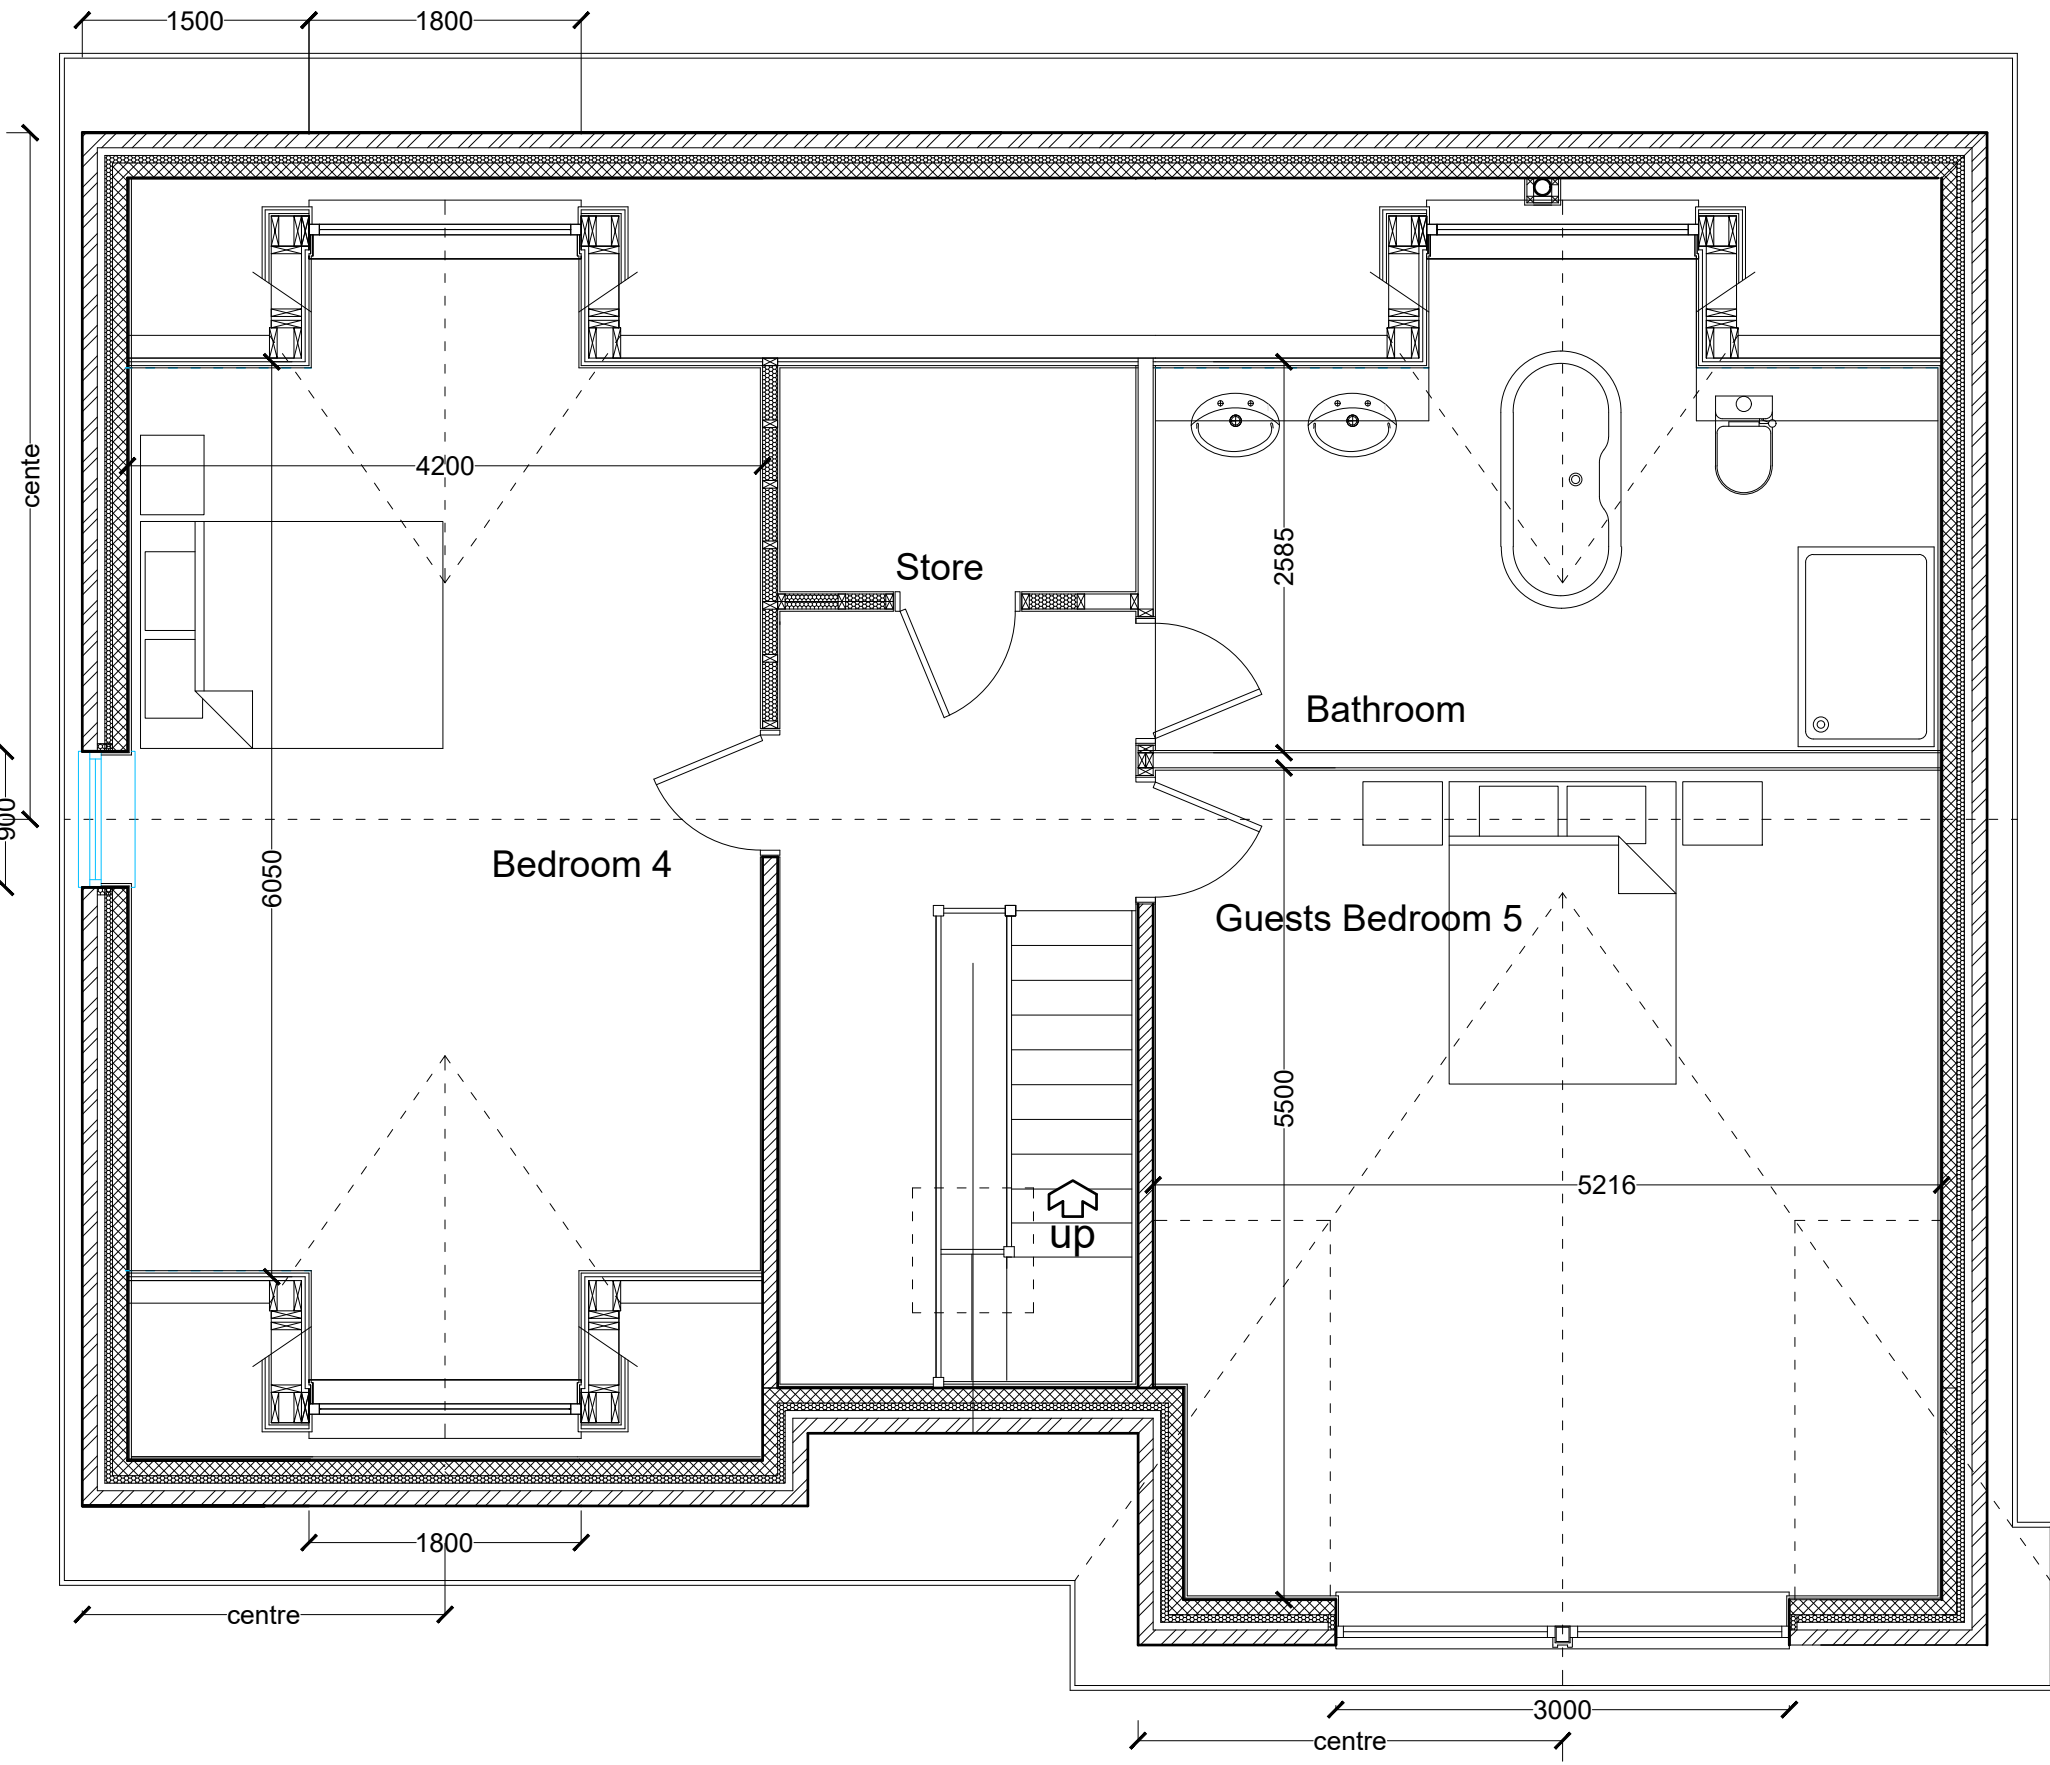

SECOND FLOOR PLAN

SCALE BAR 1/200 ORIGINAL DRAWING SIZE A3	0.0	2.0	4.0	6.0	8.0	10.0	12.0	14.0	16.0	18.0	20.0 metres	80.0 metres	70.0	60.0	50.0	40.0	30.0	20.0	10.0	0.0	SCALE BAR 1/500
SCALE BAR 1/100	0.0	1.0	2.0	3.0	4.0	5.0	6.0	7.0	8.0	9.0	10.0 metres	400.0 metres	350.0	300.0	250.0	200.0	150.0	100.0	50.0	0.0	SCALE BAR 1/2500
SCALE BAR 1/50	0.0	1.0	2.0	3.0	4.0	5.0 metres															

RESIDENTIAL DEVELOPMENT SCHOOL BROW/
 MORESBY PARKS ROAD MORESBY CUMBRIA CA28
 8UU for RAEMORE DEVELOPMENTS LIMITED.


TYPE ONE
 THE LORTON

SECOND FLOOR PLAN

Scale: 1/50 @ A3
 Date: JULY 2019
 DWG No. 19/0218/E03

REV 00/00/0000

Geoffrey Wallace Limited FCSD MCIAT
 Architectural Design and Technology
 Mobile 07816046756
 geoffreywallaceltd@gmail.com

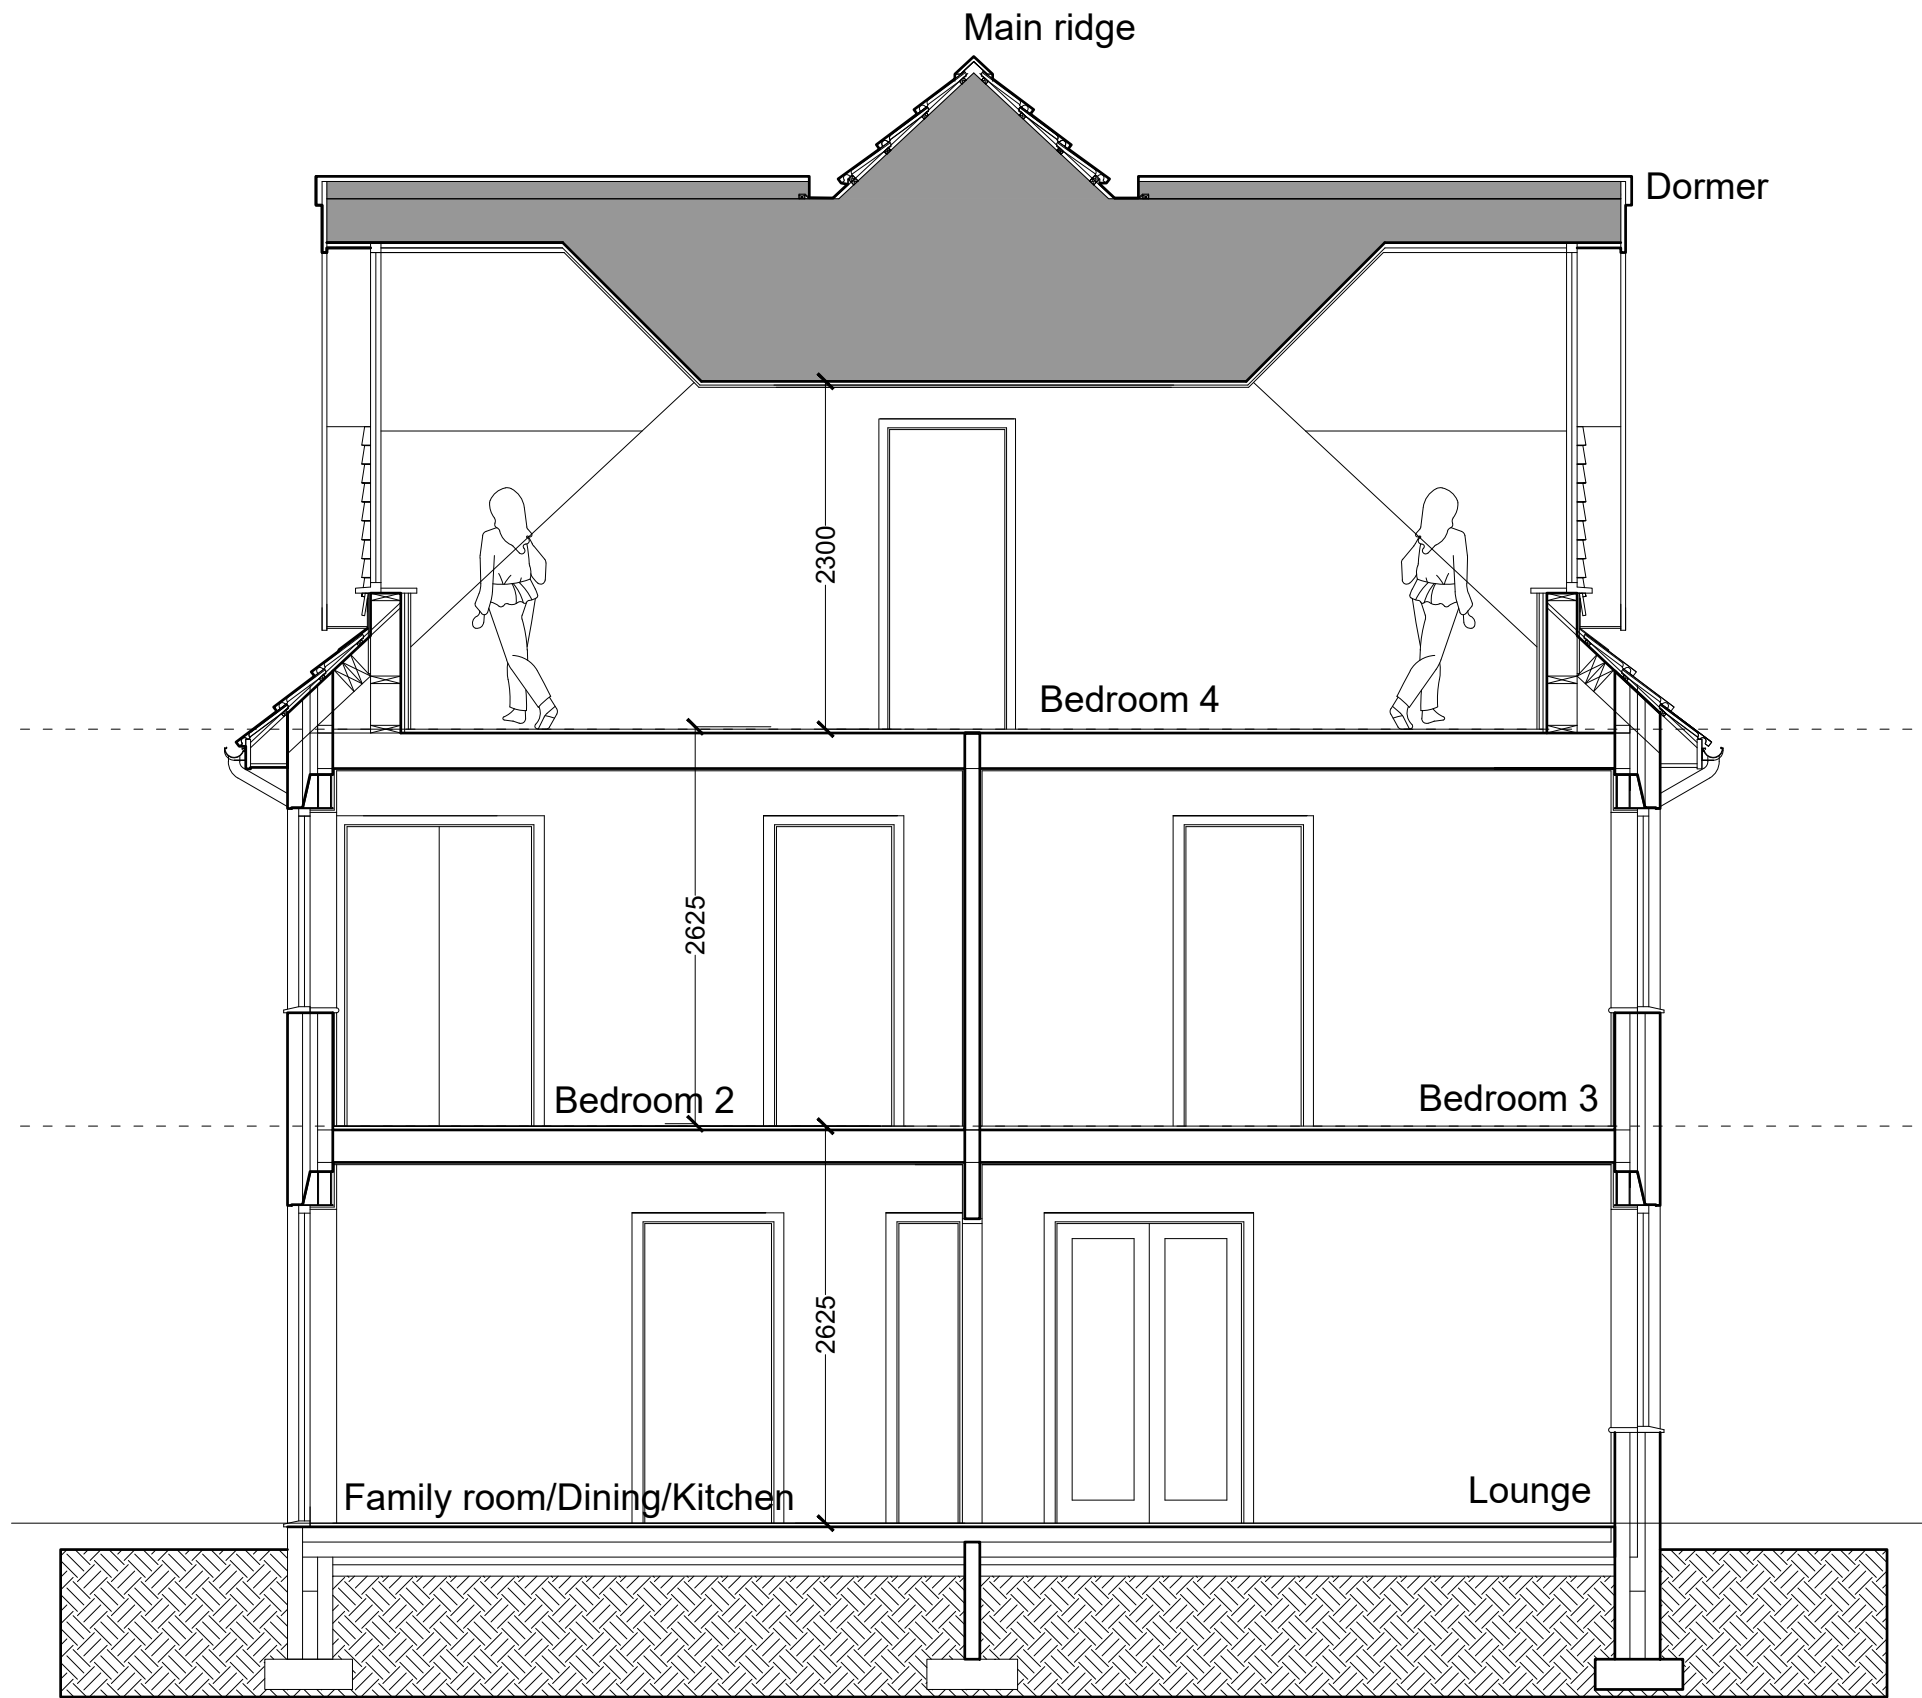

SCALE BAR 1/200 ORIGINAL DRAWING SIZE A3	0.0	2.0	4.0	6.0	8.0	10.0	12.0	14.0	16.0	18.0	20.0 metres	80.0 metres	70.0	60.0	50.0	40.0	30.0	20.0	10.0	0.0	SCALE BAR 1/500
SCALE BAR 1/100	0.0	1.0	2.0	3.0	4.0	5.0	6.0	7.0	8.0	9.0	10.0 metres	400.0 metres	350.0	300.0	250.0	200.0	150.0	100.0	50.0	0.0	SCALE BAR 1/2500
SCALE BAR 1/50	0.0	1.0	2.0	3.0	4.0	5.0 metres															

RESIDENTIAL DEVELOPMENT SCHOOL BROW/
 MORESBY PARKS ROAD MORESBY CUMBRIA CA28
 8UU for RAEMORE DEVELOPMENTS LIMITED.


TYPE ONE
 THE LORTON

SECTIONAL
 ELEVATION AA

Scale: 1/50 @ A3
 Date: JULY 2019
 DWG No. 19/0218/E04

REV 00/00/0000

Geoffrey Wallace Limited FCSD MCIAT
 Architectural Design and Technology
 Mobile 07816046756
 geoffreywallaceltd@gmail.com

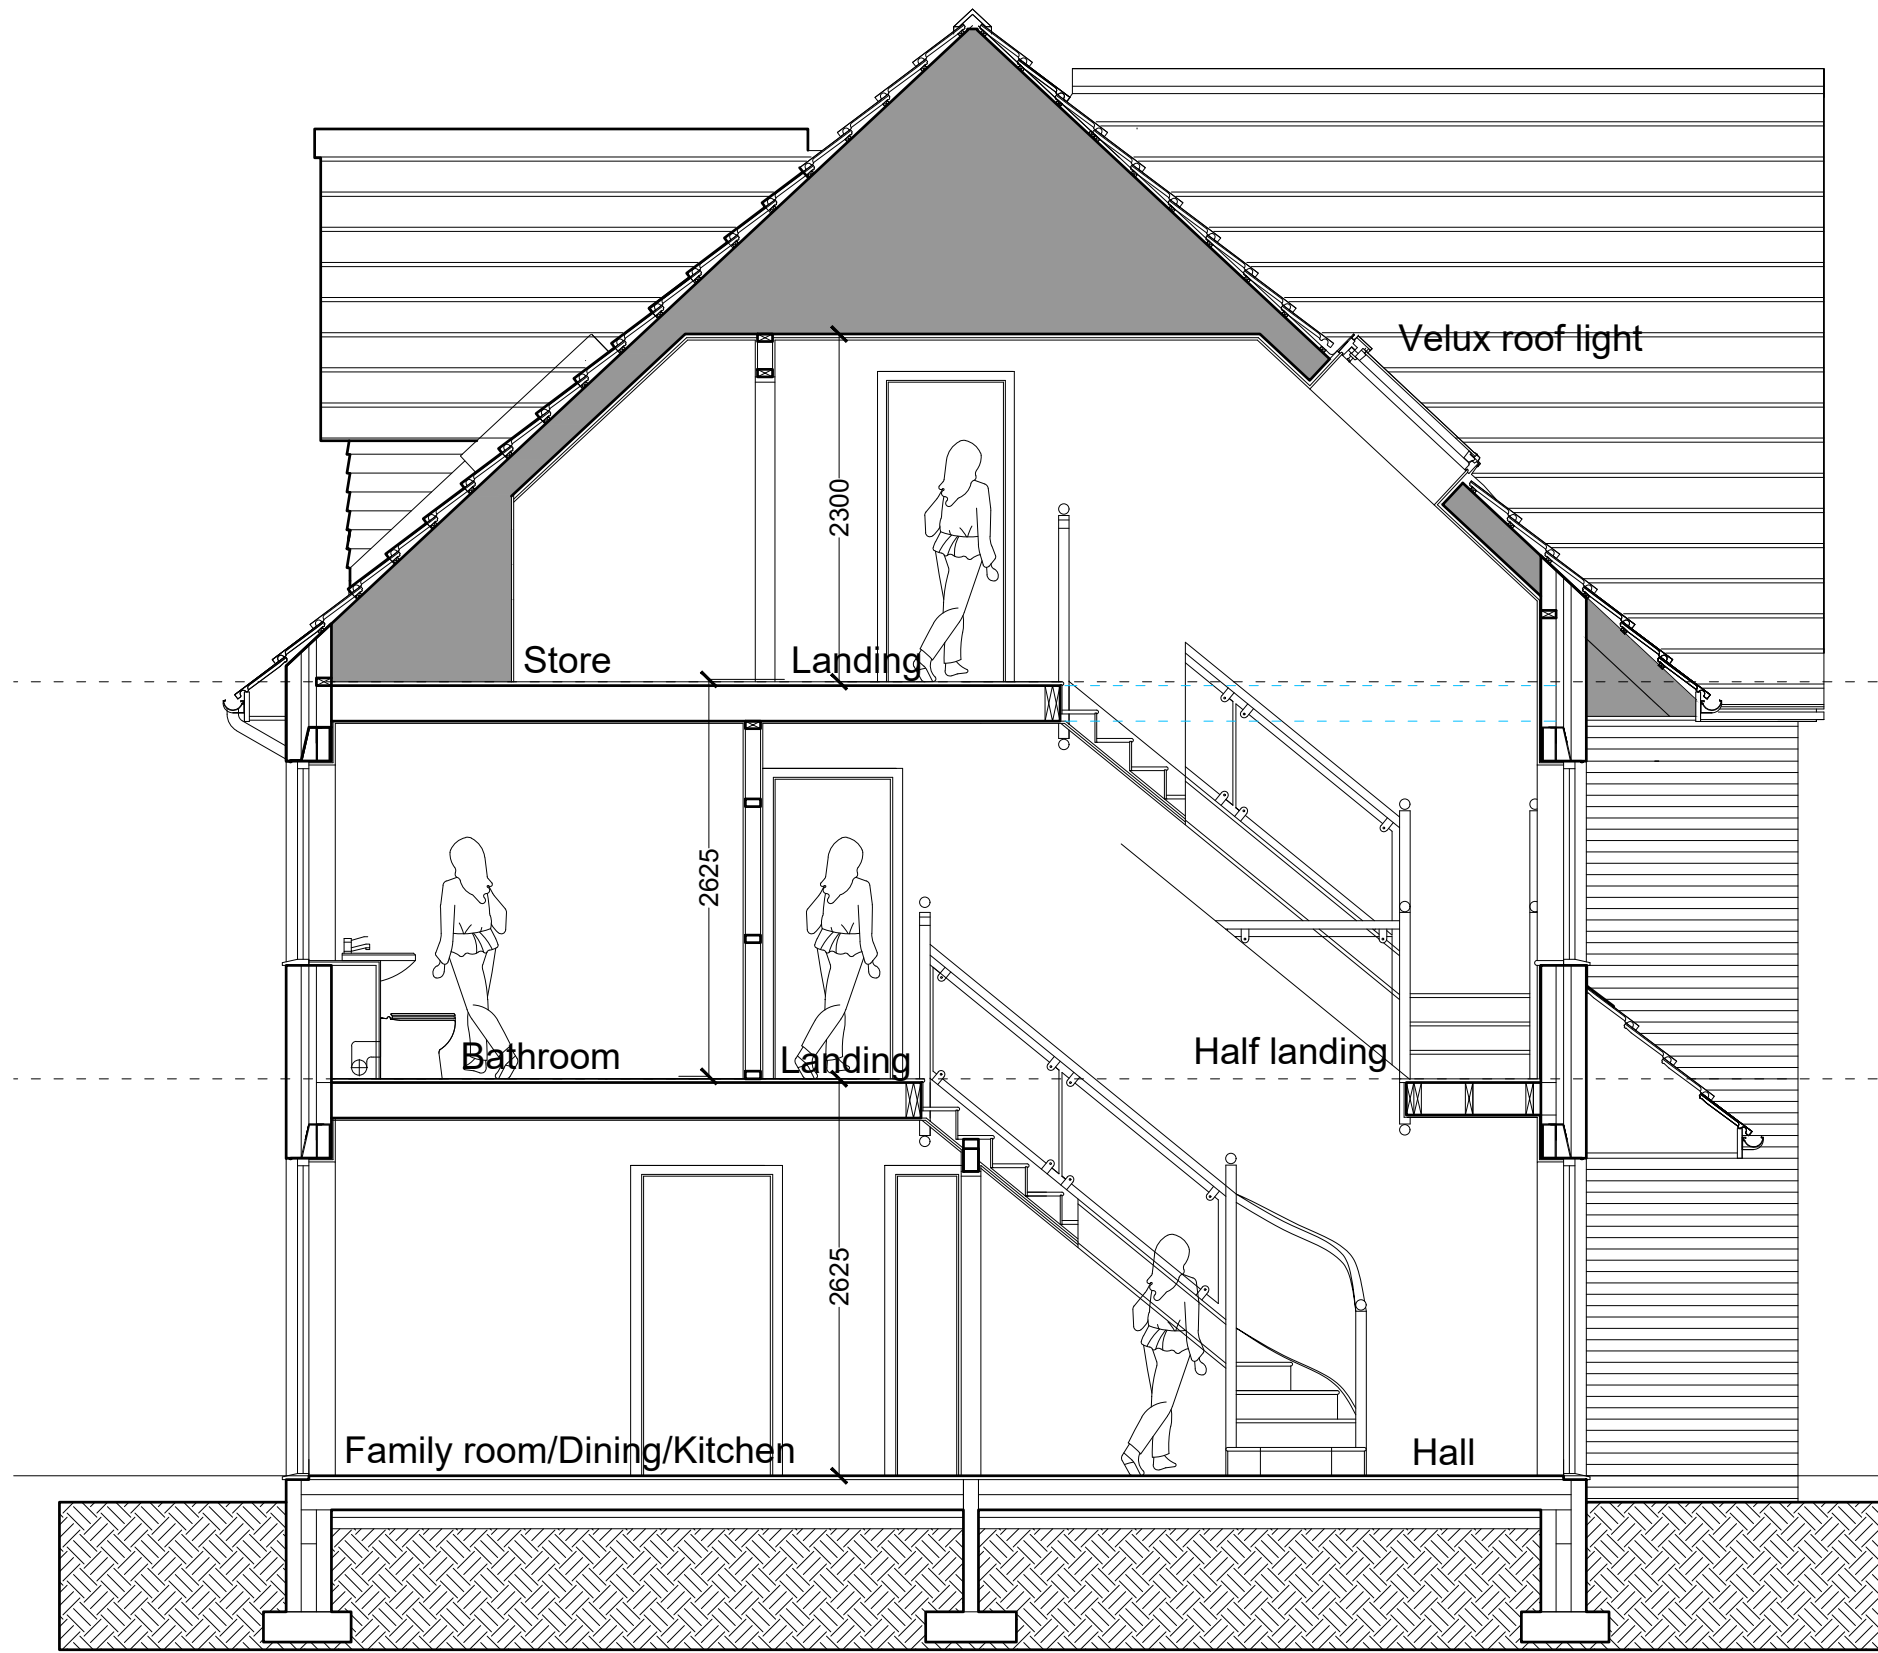

SCALE BAR 1/200 ORIGINAL DRAWING SIZE A3	0.0	2.0	4.0	6.0	8.0	10.0	12.0	14.0	16.0	18.0	20.0 metres	80.0 metres	70.0	60.0	50.0	40.0	30.0	20.0	10.0	0.0	SCALE BAR 1/500
SCALE BAR 1/100	0.0	1.0	2.0	3.0	4.0	5.0	6.0	7.0	8.0	9.0	10.0 metres	400.0 metres	350.0	300.0	250.0	200.0	150.0	100.0	50.0	0.0	SCALE BAR 1/2500
SCALE BAR 1/50	0.0	1.0	2.0	3.0	4.0	5.0 metres															

RESIDENTIAL DEVELOPMENT SCHOOL BROW/
 MORESBY PARKS ROAD MORESBY CUMBRIA CA28
 8UU for RAEMORE DEVELOPMENTS LIMITED.


TYPE ONE
 THE LORTON

SECTIONAL
 ELEVATION BB

Scale: 1/50 @ A3
 Date: JULY 2019
 DWG No. 19/0218/E05

REV
 00/00/0000

Geoffrey Wallace Limited FCSD MCIAT
 Architectural Design and Technology
 Mobile 07816046756
 geoffreywallaceltd@gmail.com

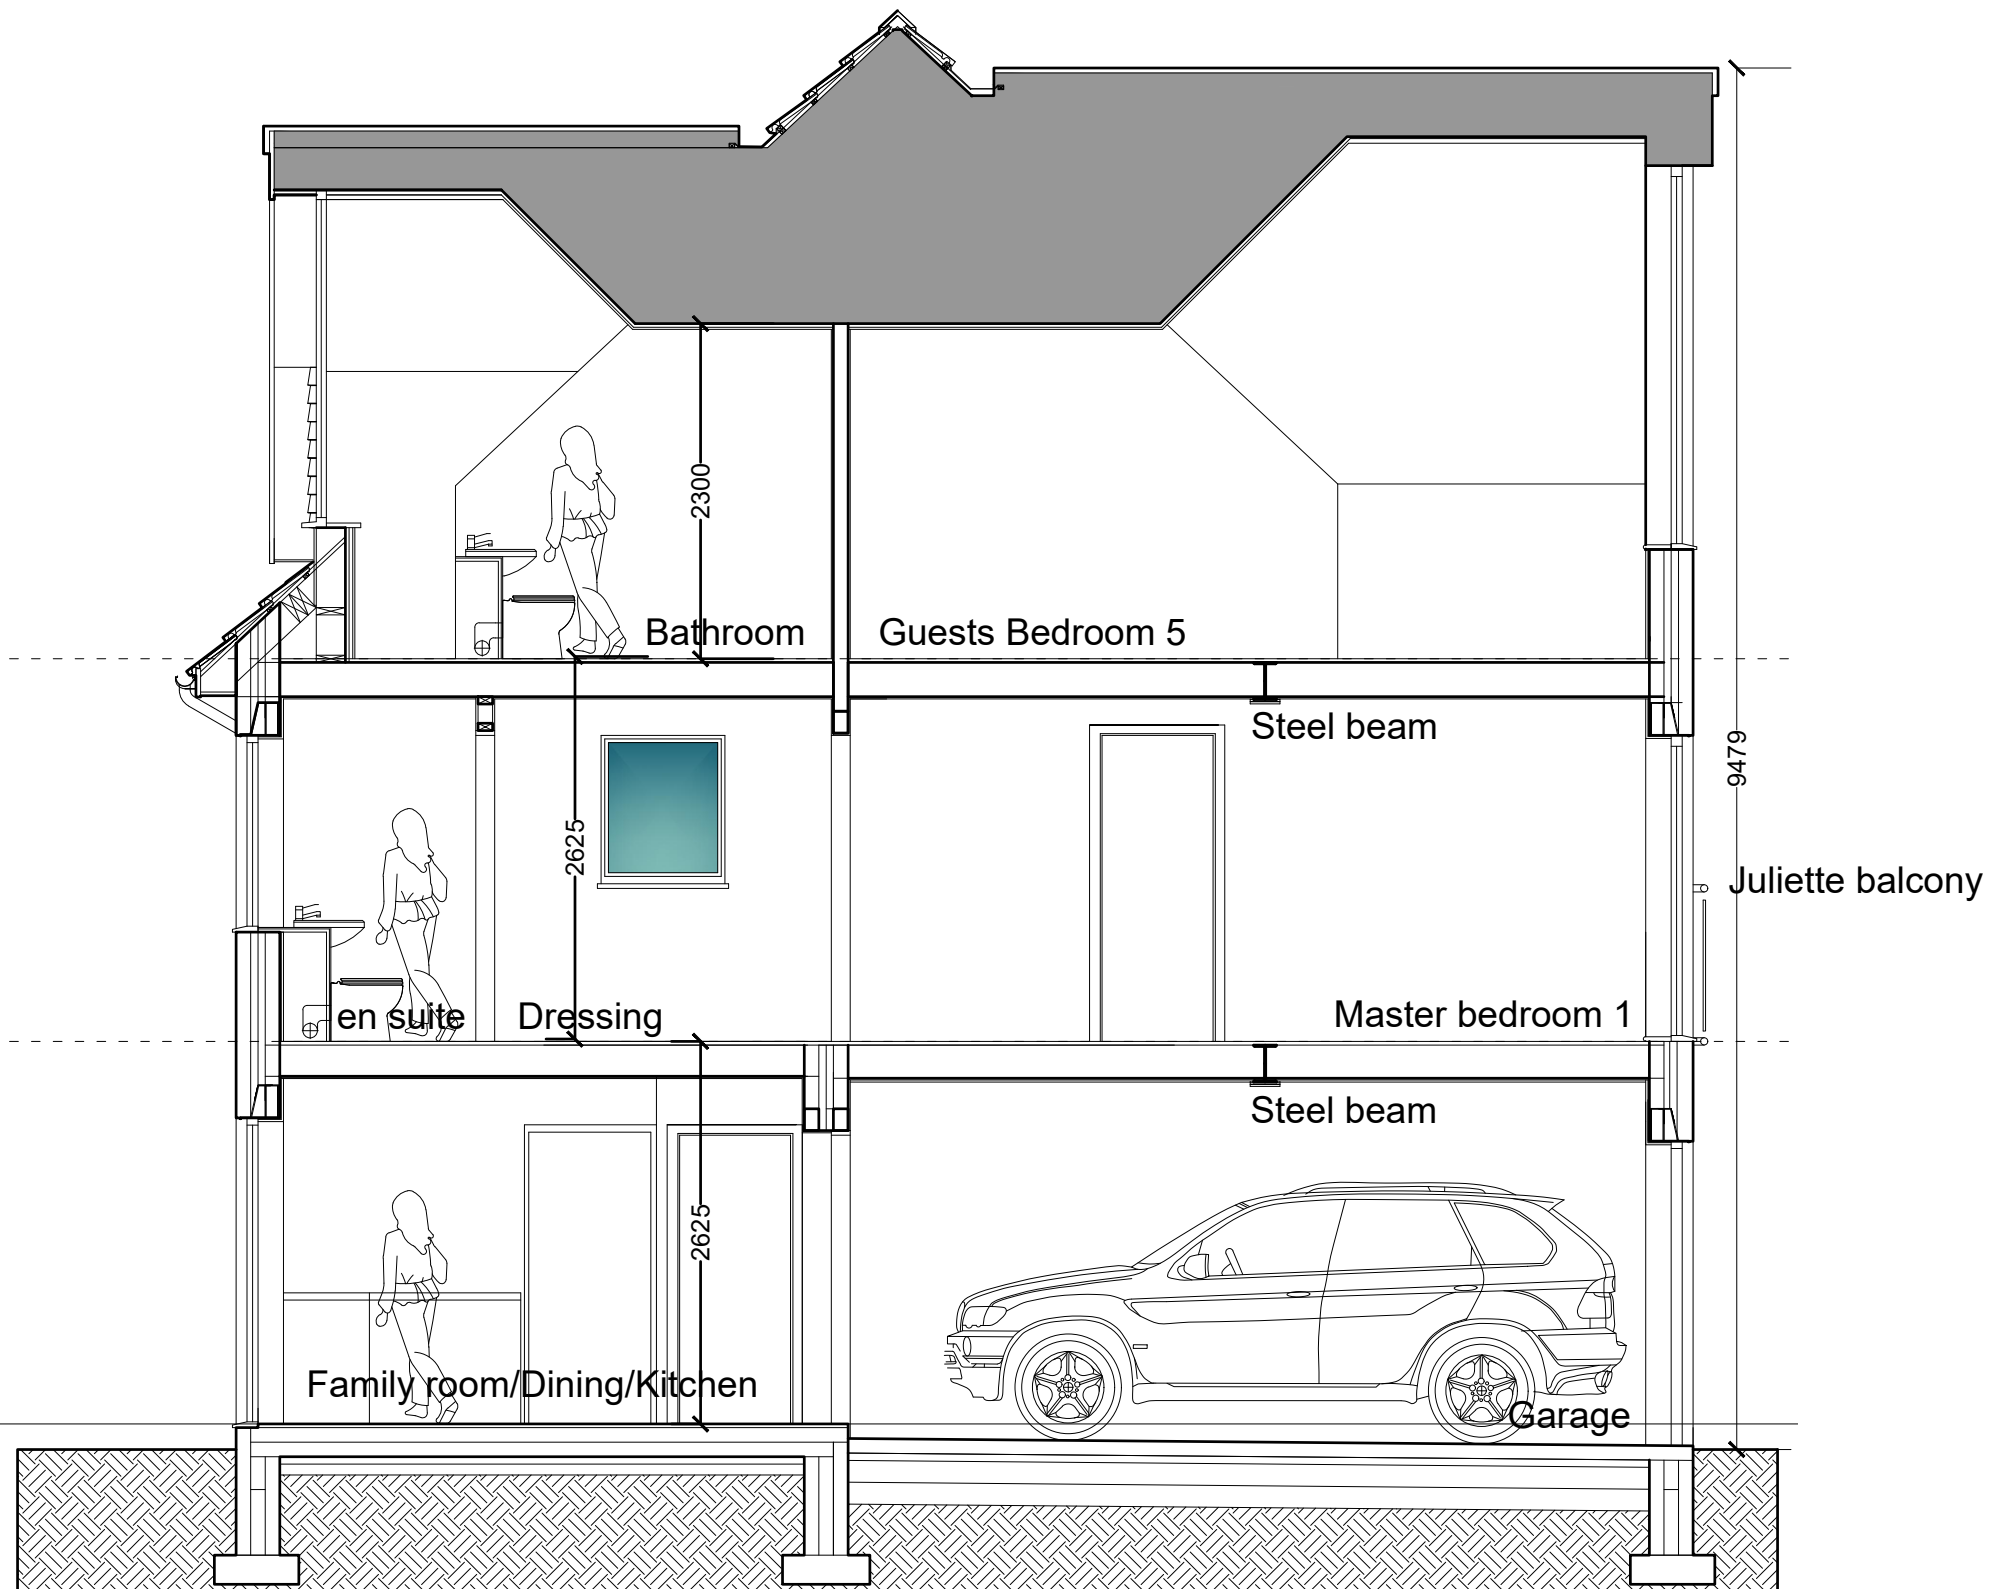

SCALE BAR 1/200 ORIGINAL DRAWING SIZE A3	0.0	2.0	4.0	6.0	8.0	10.0	12.0	14.0	16.0	18.0	20.0 metres	80.0 metres	70.0	60.0	50.0	40.0	30.0	20.0	10.0	0.0	SCALE BAR 1/500
SCALE BAR 1/100	0.0	1.0	2.0	3.0	4.0	5.0	6.0	7.0	8.0	9.0	10.0 metres	400.0 metres	350.0	300.0	250.0	200.0	150.0	100.0	50.0	0.0	SCALE BAR 1/2500
SCALE BAR 1/50	0.0	1.0	2.0	3.0	4.0	5.0 metres															

RESIDENTIAL DEVELOPMENT SCHOOL BROW/
 MORESBY PARKS ROAD MORESBY CUMBRIA CA28
 8UU for RAEMORE DEVELOPMENTS LIMITED.

TYPE ONE
 THE LORTON

SECTIONAL
 ELEVATION CC

Scale:
 Date:
 DWG No.

1/50 @ A3
 JULY 2019
 19/0218/E06

REV
 00/00/0000

Geoffrey Wallace Limited FCSD MCIAT
 Architectural Design and Technology
 Mobile 07816046756
 geoffreywallaceltd@gmail.com

Dormer with feature window

Gable with feature window

Velux roof light

RWP

RWP
Soldier course

Artstone cills and heads

Juliette balcony

Soldier course

Front entrance

Garage door

Planning Details.
Finishes:
Proposed Roof: Marley Modern flat grey roofing tiles with proprietary matching ridge tiles and verge trims.
Proposed walls: Weinerberger Hathaway Brindled mixed colour facing bricks with Artstone cills and heads.
Door and windows: Dark grey uPVC framed double/triple glazed windows with modern pattern doors to owners choice. All windows to be from one manufacturer for consistency.
Garage Doors: Vertical pattern timber of composite steel door colour to match front door and to be approved by Raemore Developments Limited.
Boundaries: Natural larch single boarded timber fences not exceeding 2000 mm high from ground level.
Frontage: See Block Plan
Site Area: See Block Plan
Total House Height. Ground to Ridge 9.479 Metres
House Floor Areas:
 Ground floor:.....75.51 Sq. M.
 Garage:.....27.51 Sq. M.
 First Floor:.....104.95 Sq. M.
 Loft (measured 1500 mm from sloping soffits).....82.86 Sq. M.
 Living Room:18.47 Sq. M.

Total including garage.....290.83 Sq. M.

SCALE BAR 1/200 ORIGINAL DRAWING SIZE A3	0.0	2.0	4.0	6.0	8.0	10.0	12.0	14.0	16.0	18.0	20.0 metres	80.0 metres	70.0	60.0	50.0	40.0	30.0	20.0	10.0	0.0	SCALE BAR 1/500
SCALE BAR 1/100	0.0	1.0	2.0	3.0	4.0	5.0	6.0	7.0	8.0	9.0	10.0 metres	400.0 metres	350.0	300.0	250.0	200.0	150.0	100.0	50.0	0.0	SCALE BAR 1/2500
SCALE BAR 1/50	0.0	1.0	2.0	3.0	4.0	5.0 metres															

RESIDENTIAL DEVELOPMENT SCHOOL BROW/
 MORESBY PARKS ROAD MORESBY CUMBRIA CA28
 8UU for RAEMORE DEVELOPMENTS LIMITED.

TYPE ONE
 THE LORTON

FRONT ELEVATION

Scale: 1/50 @ A3
 Date: JULY 2019
 DWG No. 19/0218/E07

REV 00/00/0000

Geoffrey Wallace Limited FCSD MCIAT
Architectural Design and Technology
 Mobile 07816046756
 geoffreywallaceltd@gmail.com



SCALE BAR 1/200 ORIGINAL DRAWING SIZE A3	0.0	2.0	4.0	6.0	8.0	10.0	12.0	14.0	16.0	18.0	20.0 metres	80.0 metres	70.0	60.0	50.0	40.0	30.0	20.0	10.0	0.0	SCALE BAR 1/500
SCALE BAR 1/100	0.0	1.0	2.0	3.0	4.0	5.0	6.0	7.0	8.0	9.0	10.0 metres	400.0 metres	350.0	300.0	250.0	200.0	150.0	100.0	50.0	0.0	SCALE BAR 1/2500
SCALE BAR 1/50	0.0	1.0	2.0	3.0	4.0	5.0 metres															

RESIDENTIAL DEVELOPMENT SCHOOL BROW/
 MORESBY PARKS ROAD MORESBY CUMBRIA CA28
 8UU for RAEMORE DEVELOPMENTS LIMITED.

TYPE ONE
 THE LORTON

REAR ELEVATION

Scale:
 Date:
 DWG No.

1/50 @ A3
 JULY 2019
 19/0218/08

REV
 00/00/0000

Geoffrey Wallace Limited FCSD MCIAT
Architectural Design and Technology
 Mobile 07816046756
 geoffreywallaceltd@gmail.com



SCALE BAR 1/200 ORIGINAL DRAWING SIZE A3	0.0	2.0	4.0	6.0	8.0	10.0	12.0	14.0	16.0	18.0	20.0 metres	80.0 metres	70.0	60.0	50.0	40.0	30.0	20.0	10.0	0.0	SCALE BAR 1/500
SCALE BAR 1/100	0.0	1.0	2.0	3.0	4.0	5.0	6.0	7.0	8.0	9.0	10.0 metres	400.0 metres	350.0	300.0	250.0	200.0	150.0	100.0	50.0	0.0	SCALE BAR 1/2500
SCALE BAR 1/50	0.0	1.0	2.0	3.0	4.0	5.0 metres															

RESIDENTIAL DEVELOPMENT SCHOOL BROW/
 MORESBY PARKS ROAD MORESBY CUMBRIA CA28
 8UU for RAEMORE DEVELOPMENTS LIMITED.


TYPE ONE
 THE LORTON

END ELEVATION

Scale: 1/50 @ A3
 Date: JULY 2019
 DWG No. 19/0218/E09

REV 00/00/0000

Geoffrey Wallace Limited FCSD MCIAT
 Architectural Design and Technology
 Mobile 07816046756
 geoffreywallaceltd@gmail.com

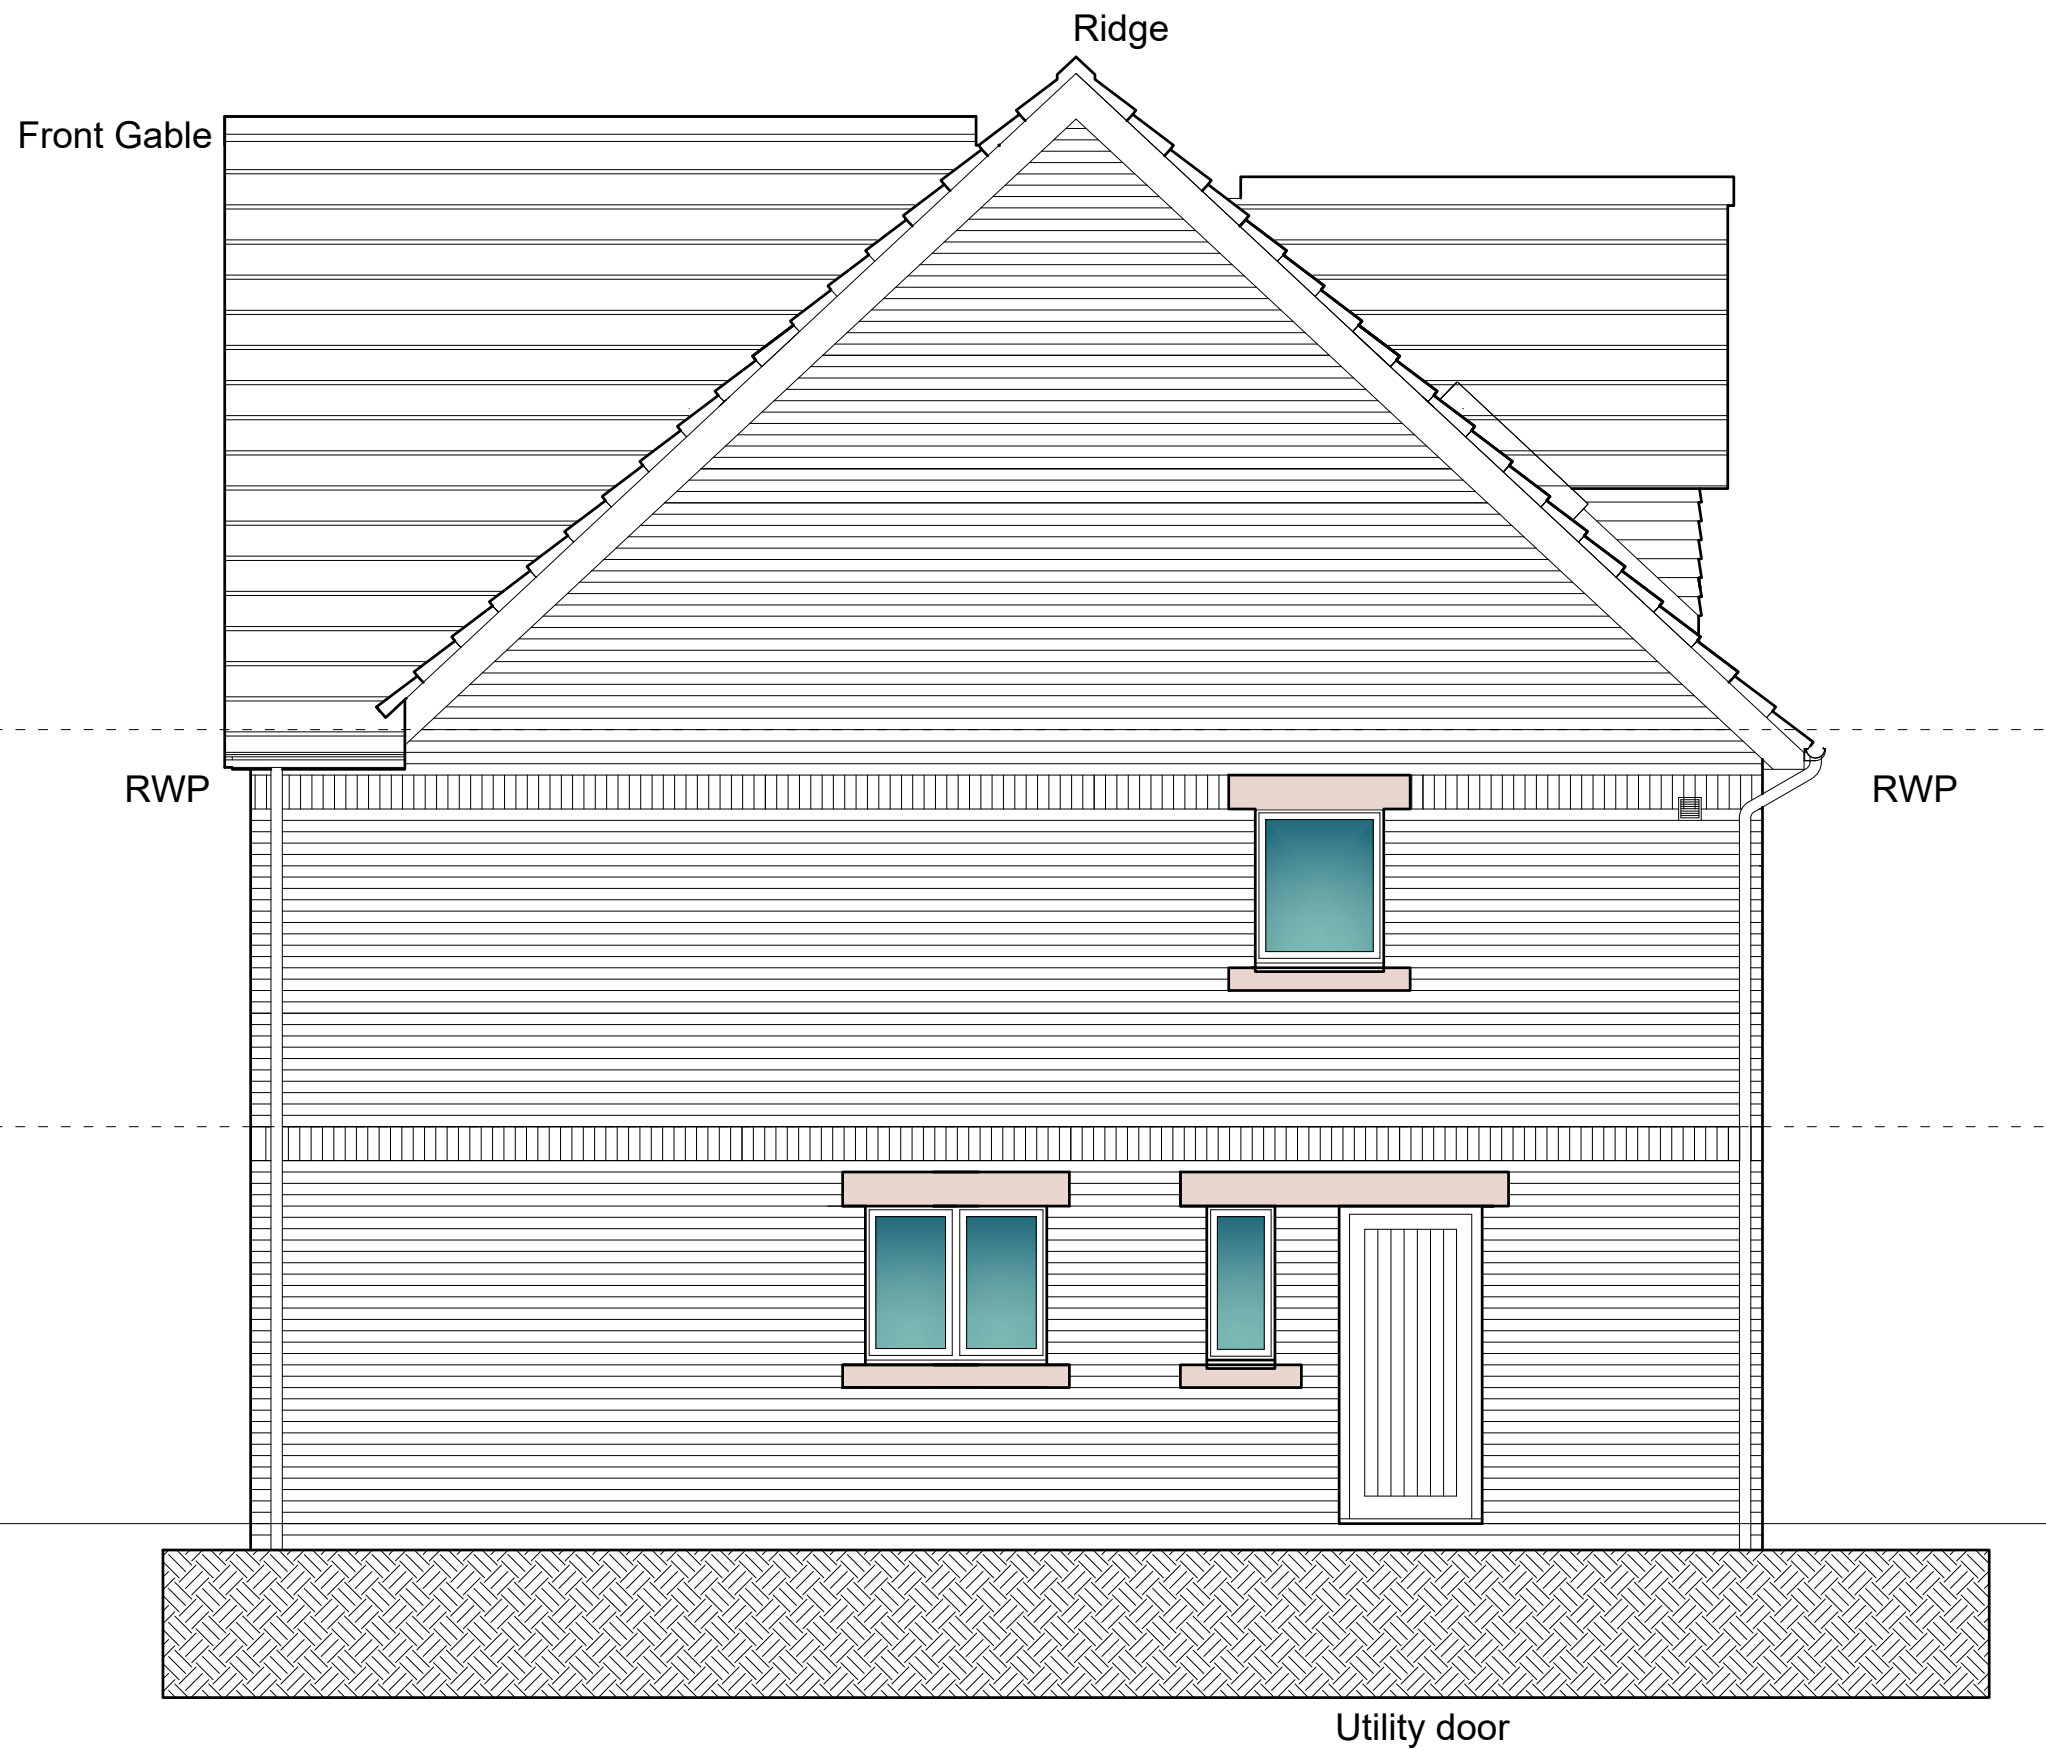

SCALE BAR 1/200 ORIGINAL DRAWING SIZE A3	0.0	2.0	4.0	6.0	8.0	10.0	12.0	14.0	16.0	18.0	20.0 metres	80.0 metres	70.0	60.0	50.0	40.0	30.0	20.0	10.0	0.0	SCALE BAR 1/500
SCALE BAR 1/100	0.0	1.0	2.0	3.0	4.0	5.0	6.0	7.0	8.0	9.0	10.0 metres	400.0 metres	350.0	300.0	250.0	200.0	150.0	100.0	50.0	0.0	SCALE BAR 1/2500
SCALE BAR 1/50	0.0	1.0	2.0	3.0	4.0	5.0 metres															

RESIDENTIAL DEVELOPMENT SCHOOL BROW/
 MORESBY PARKS ROAD MORESBY CUMBRIA CA28
 8UU for RAEMORE DEVELOPMENTS LIMITED.


TYPE ONE
 THE LORTON

END ELEVATION

Scale: 1/50 @ A3
 Date: JULY 2019
 DWG No. 19/0218/E10

REV 00/00/0000

Geoffrey Wallace Limited FCSD MCIAT
 Architectural Design and Technology
 Mobile 07816046756
 geoffreywallaceltd@gmail.com

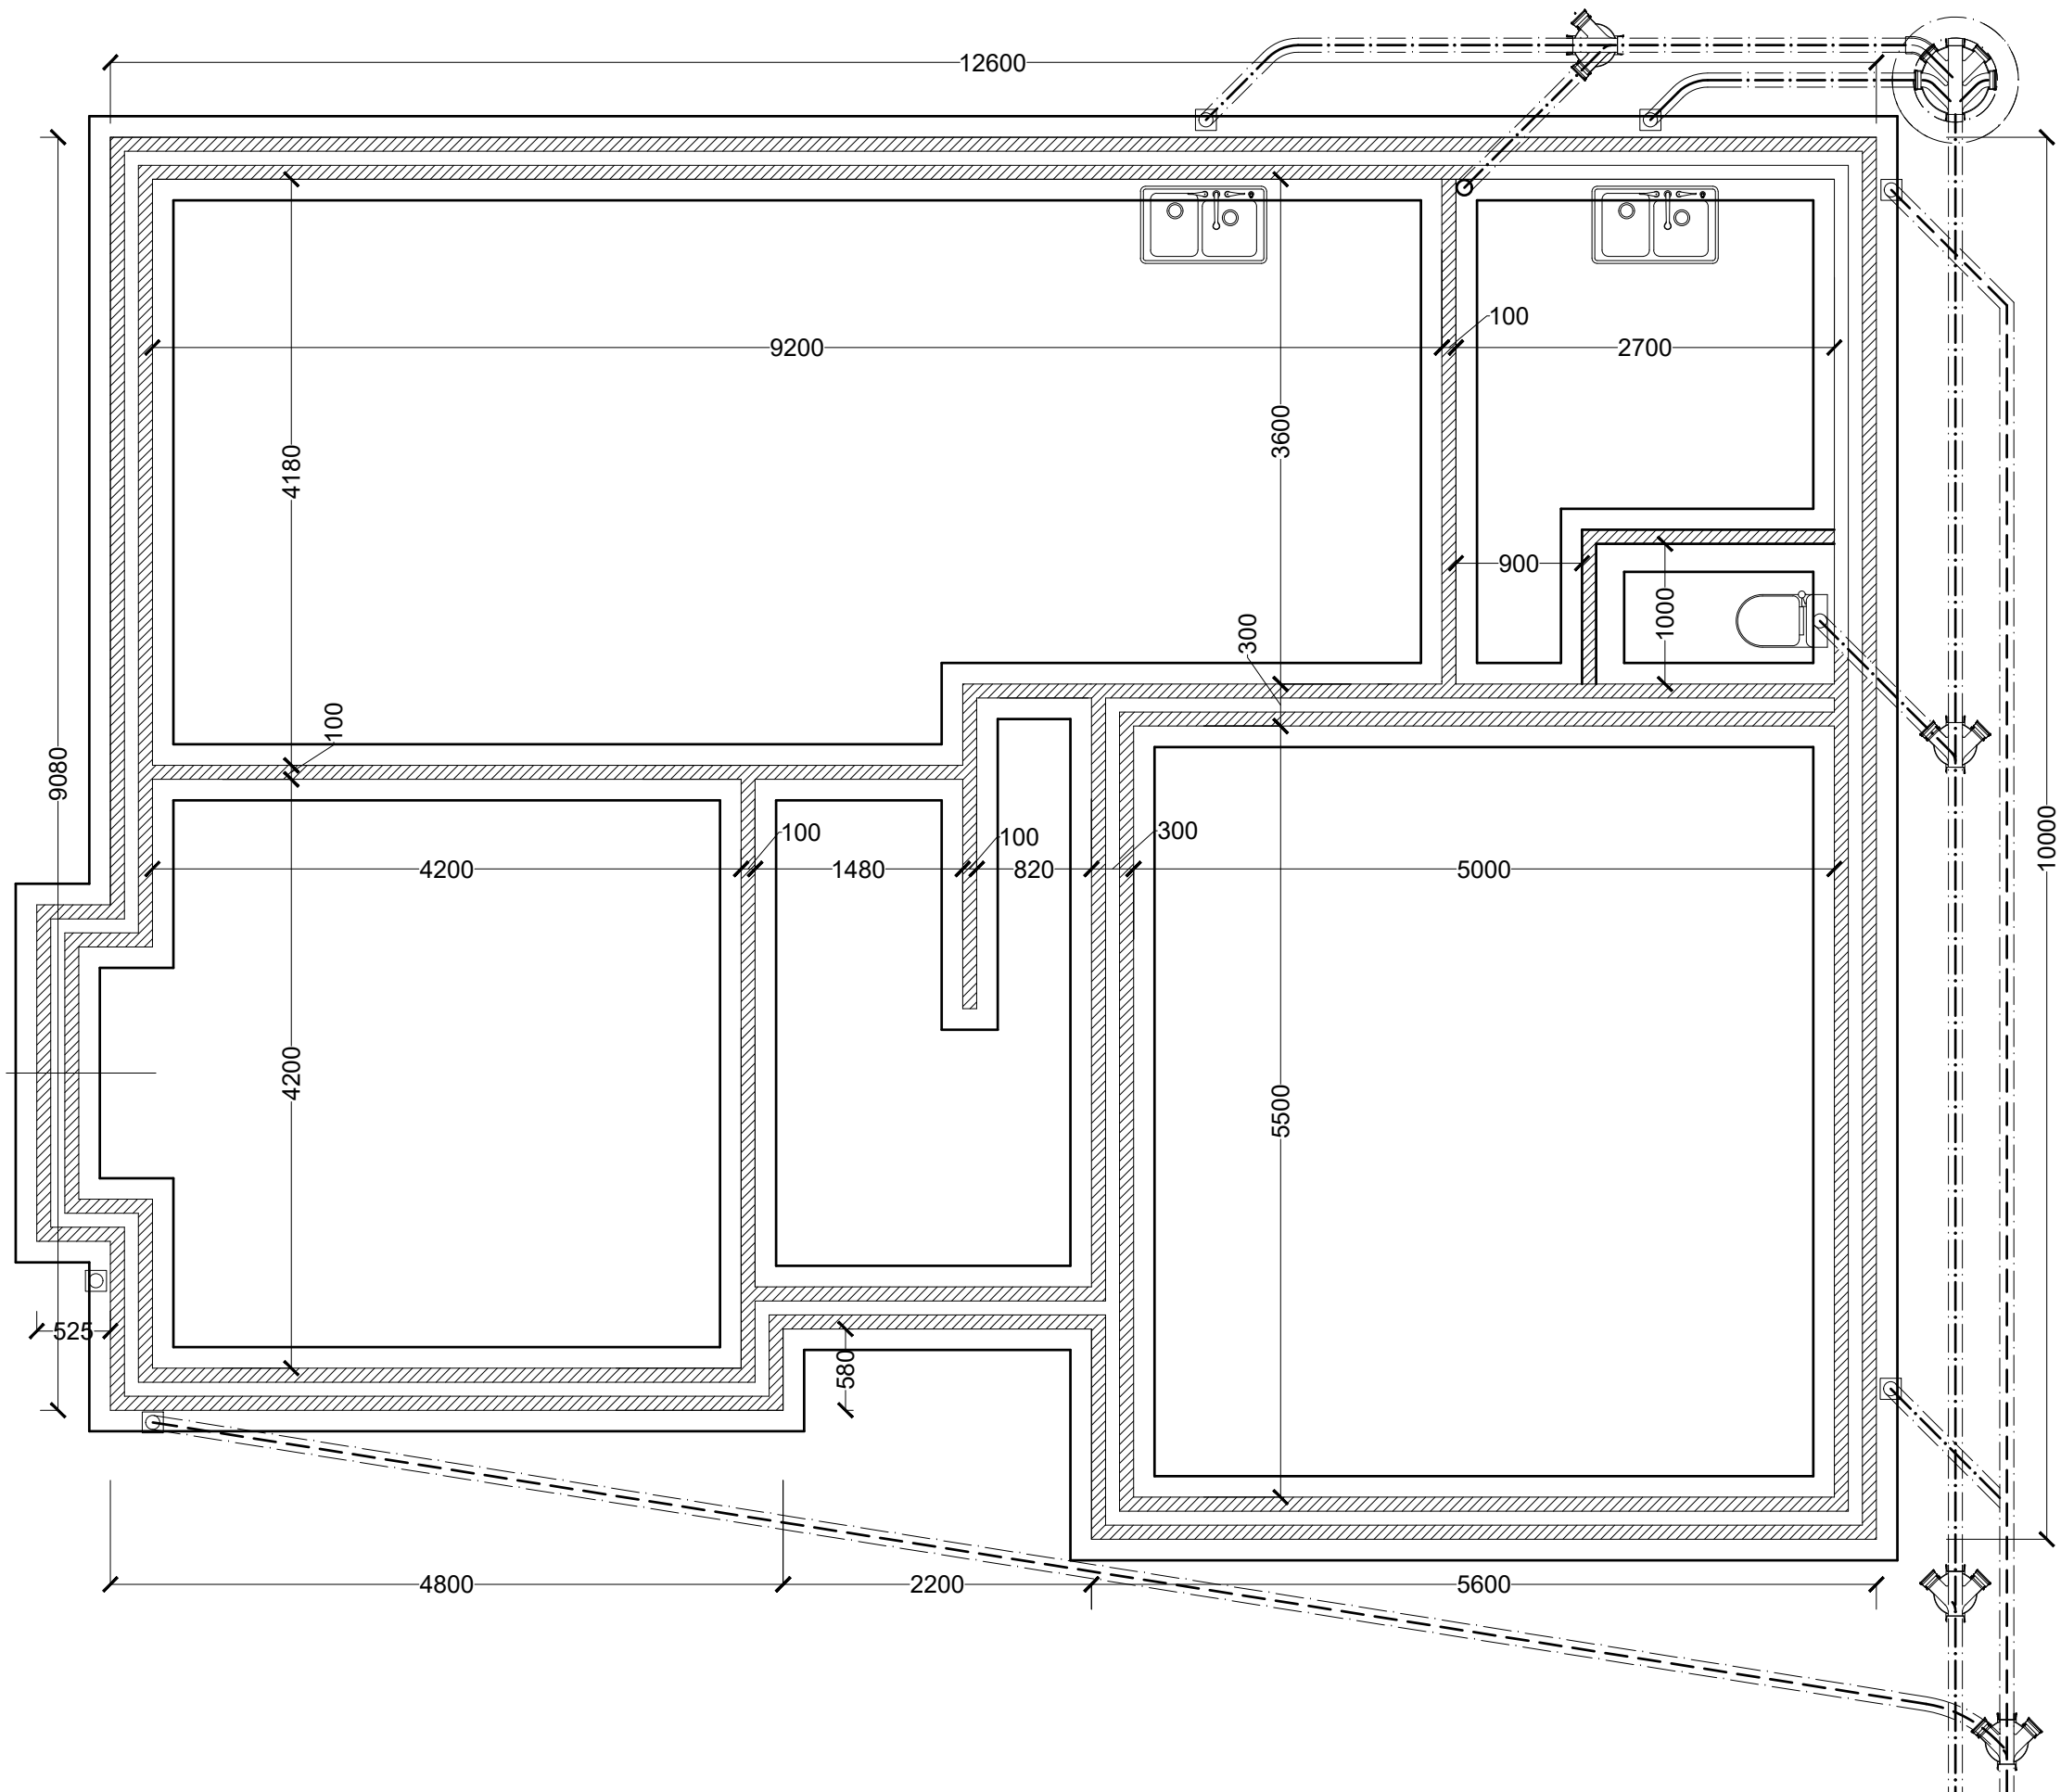

SCALE BAR 1/200 ORIGINAL DRAWING SIZE A3	0.0	2.0	4.0	6.0	8.0	10.0	12.0	14.0	16.0	18.0	20.0 metres	80.0 metres	70.0	60.0	50.0	40.0	30.0	20.0	10.0	0.0	SCALE BAR 1/500
SCALE BAR 1/100	0.0	1.0	2.0	3.0	4.0	5.0	6.0	7.0	8.0	9.0	10.0 metres	400.0 metres	350.0	300.0	250.0	200.0	150.0	100.0	50.0	0.0	SCALE BAR 1/2500
SCALE BAR 1/50	0.0	1.0	2.0	3.0	4.0	5.0 metres															

RESIDENTIAL DEVELOPMENT SCHOOL BROW/
 MORESBY PARKS ROAD MORESBY CUMBRIA CA28
 8UU for RAEMORE DEVELOPMENTS LIMITED.

TYPE ONE
 THE LORTON

FOUNDATIONS

Scale: 1/50 @ A3
 Date: JULY 2019
 DWG No. 19/0218/E11

REV 00/00/0000

Geoffrey Wallace Limited FCSD MCIAT
 Architectural Design and Technology
 Mobile 07816046756
 geoffreywallaceltd@gmail.com