




RESIDENTIAL DEVELOPMENT PLOT 6 SCHOOL
BROW MORESBY PARKS ROAD MORESBY
CUMBRIA CA28 8UU for MR JONATHAN RAE

TYPE 5

Geoffrey Wallace Limited FCSD MCIAT
Architectural Design and Technology
Mobile 07816046756
geoffreywallaceltd@gmail.com

This document and all associated documents are prepared for a specific site and planning purposes only, and incorporate calculations and measurements available from the client at the time of drafting. The recipient agrees to protect the contents from distribution and dissemination except as required for the specific planning purpose named, without the written permission of the designer. The contents of this document are not to be reproduced or copied in whole or part without the written permission of Geoffrey Wallace Ltd. Use of this design is granted to the client for the specified and planning purpose only.
The details are Copyright under the Copyright Designs and patents Act 1988.

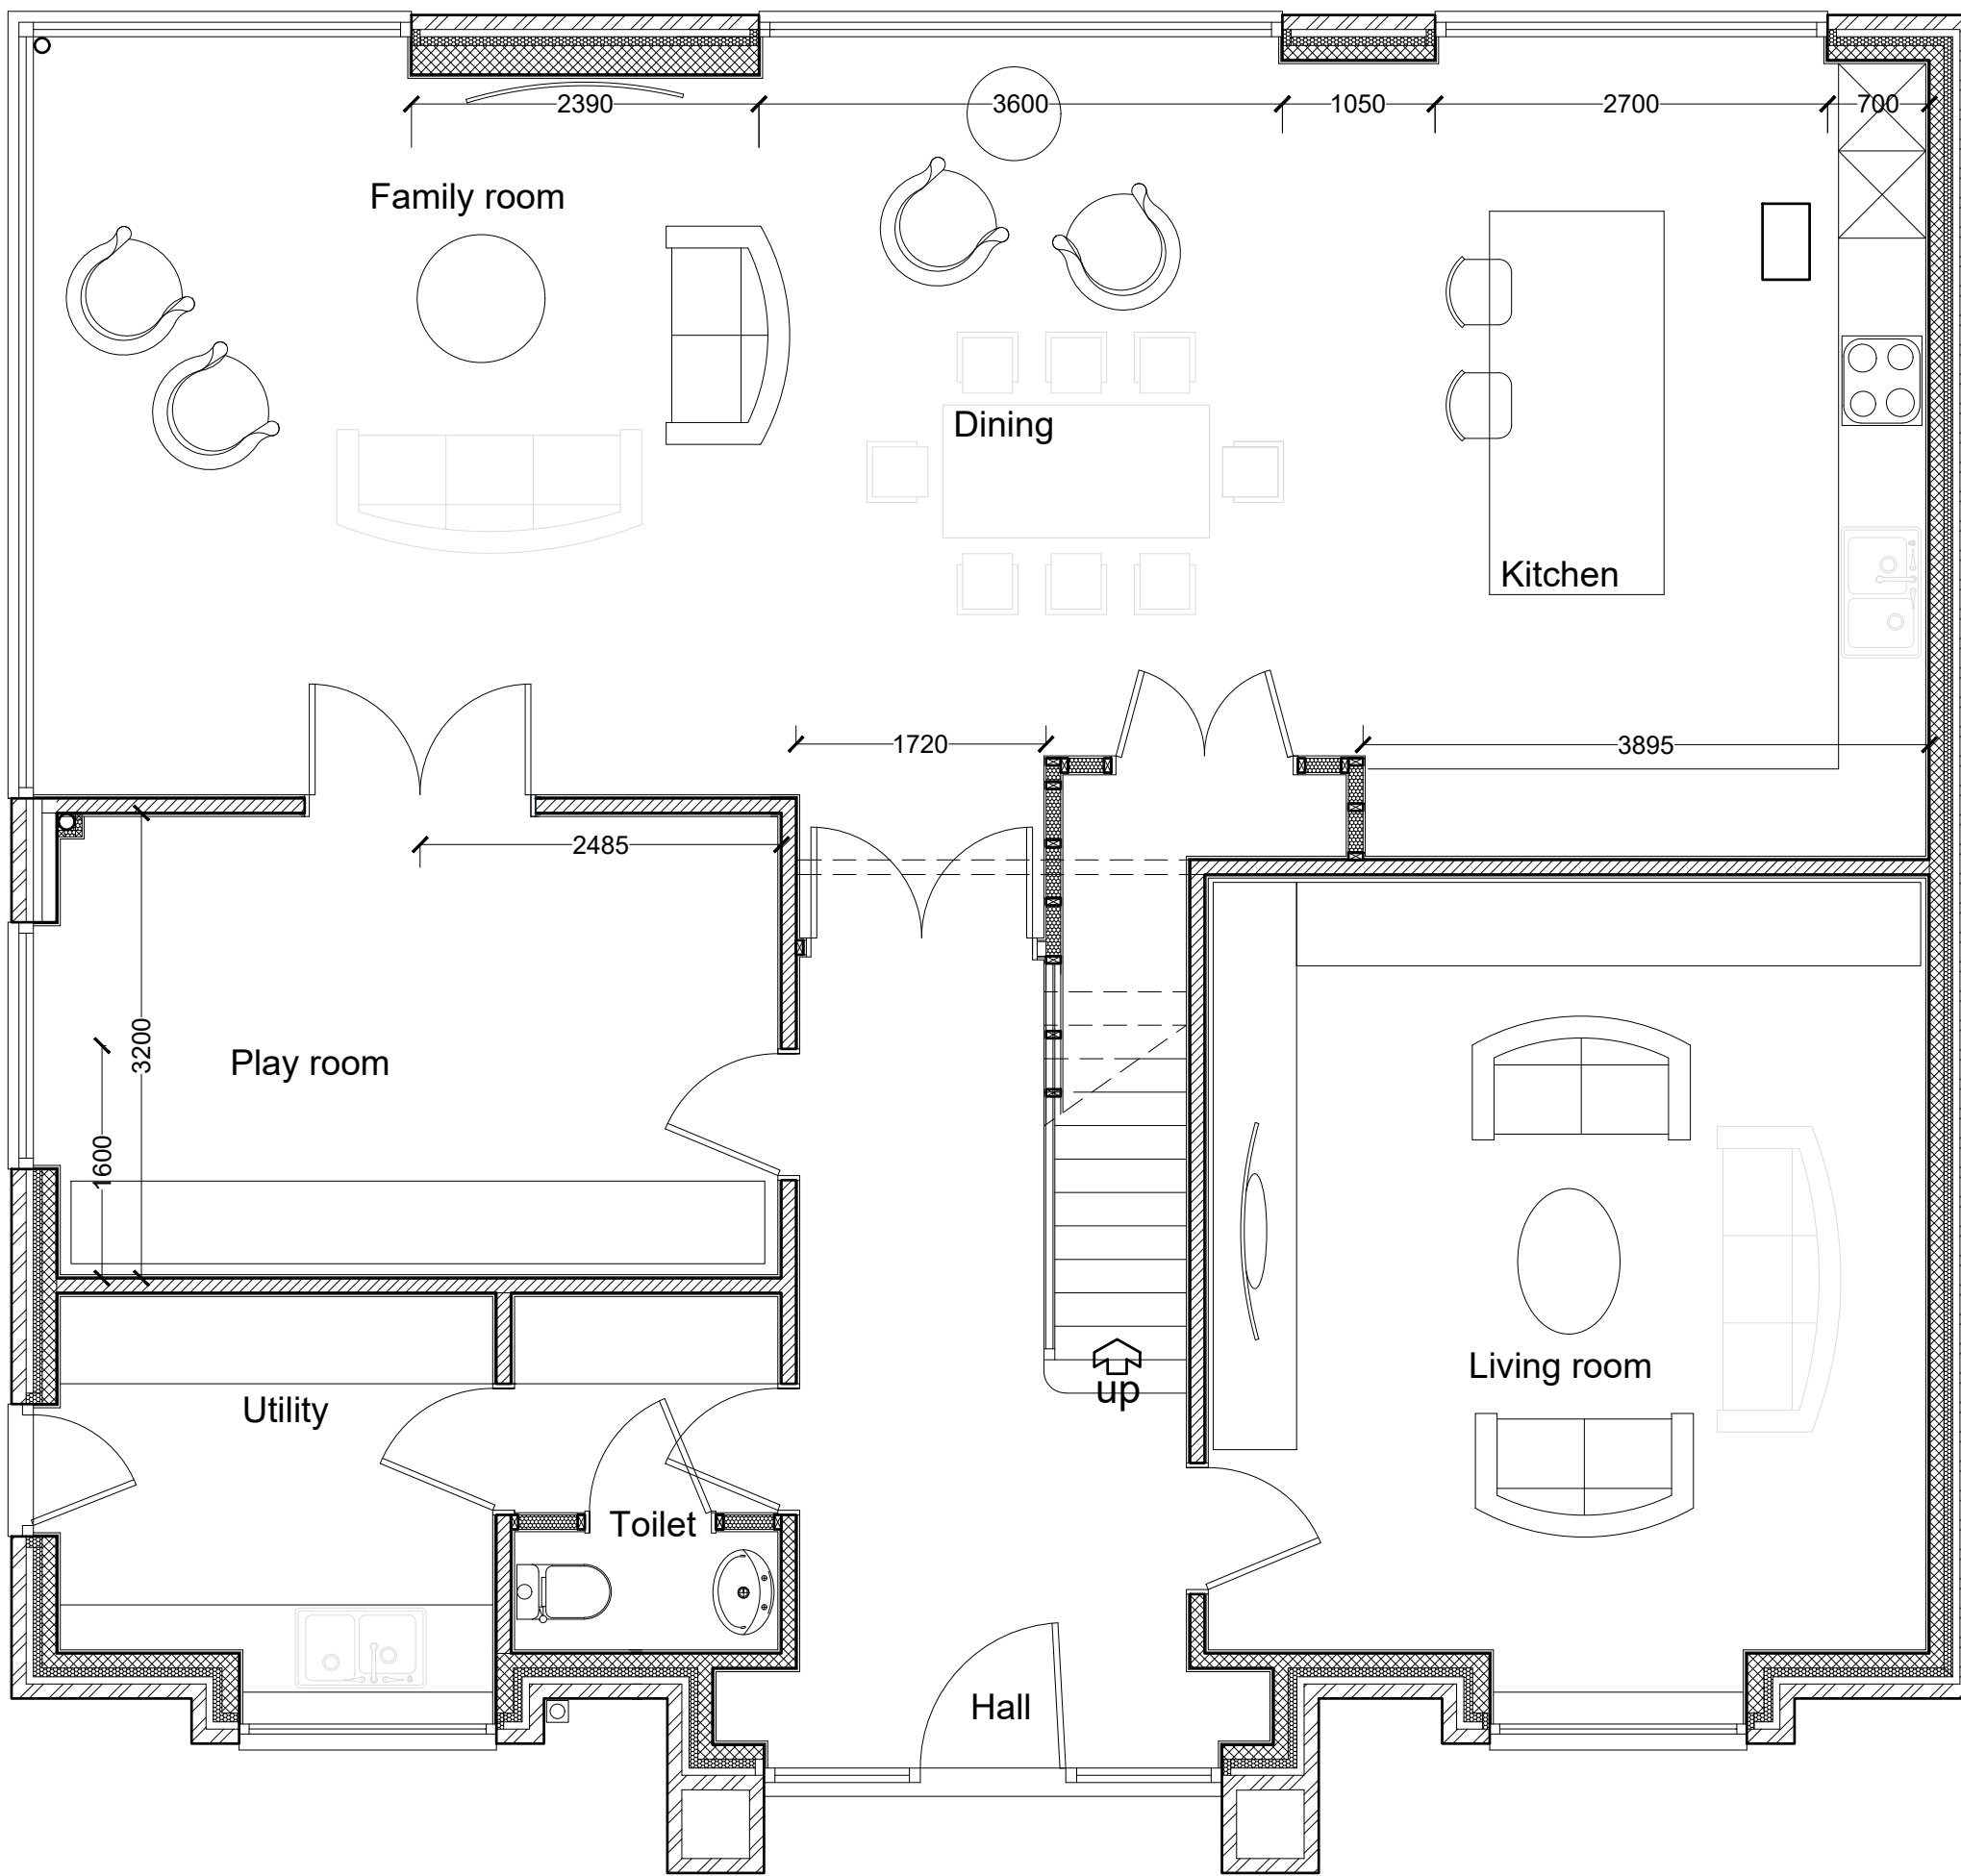

SCALE BAR 1/200 ORIGINAL DRAWING SIZE A3	0.0	2.0	4.0	6.0	8.0	10.0	12.0	14.0	16.0	18.0	20.0 metres	80.0 metres	70.0	60.0	50.0	40.0	30.0	20.0	10.0	0.0	SCALE BAR 1/500
SCALE BAR 1/100	0.0	1.0	2.0	3.0	4.0	5.0	6.0	7.0	8.0	9.0	10.0 metres	400.0 metres	350.0	300.0	250.0	200.0	150.0	100.0	50.0	0.0	SCALE BAR 1/2500
SCALE BAR 1/500	0.0	10.0	20.0	30.0	40.0	50.0 metres															

RESIDENTIAL DEVELOPMENT PLOT 6 SCHOOL
 BROW MORESBY PARKS ROAD MORESBY
 CUMBRIA CA28 8UU for MR JONATHAN RAE

TYPE 5


GROUND FLOOR PLAN

Scale:
 Date:
 DWG No.

1/50 @ A3
 AUG 2021
 21/307/01

REV
 00/00/0000

Geoffrey Wallace Limited FCSD MCIAT
 Architectural Design and Technology
 Mobile 07816046756
 geoffreywallaceltd@gmail.com

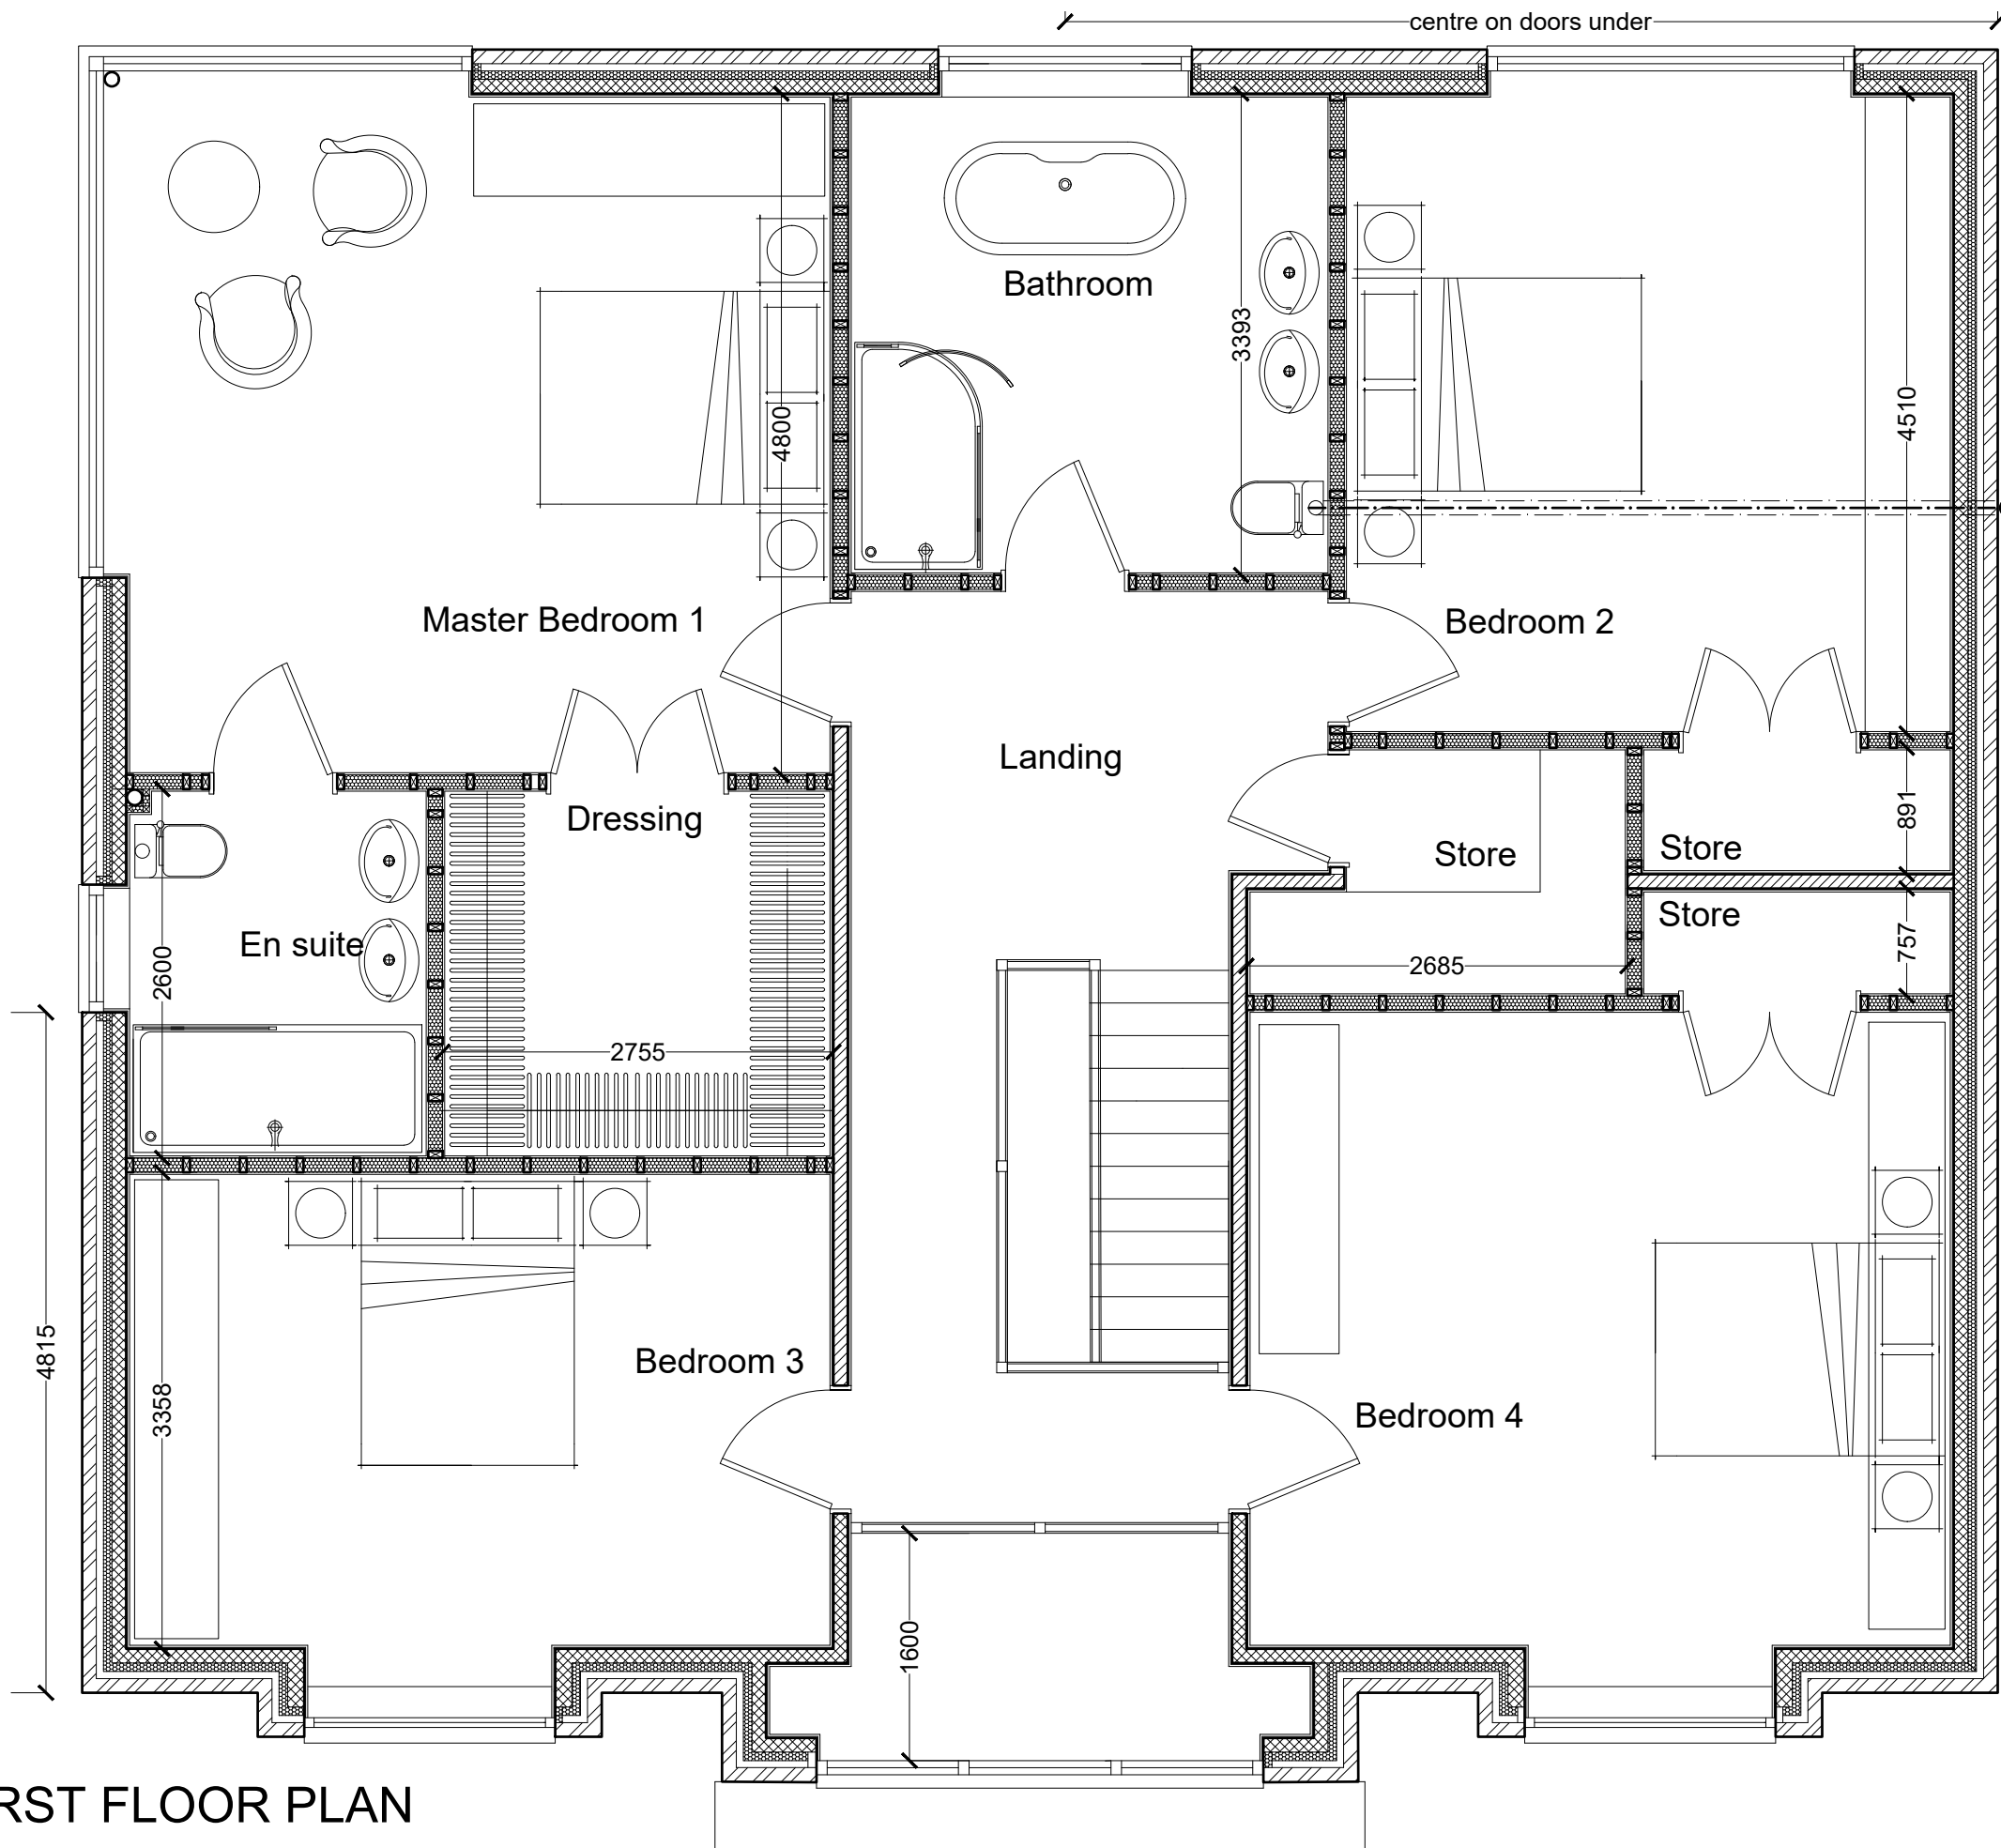

FIRST FLOOR PLAN

SCALE BAR 1/200 ORIGINAL DRAWING SIZE A3	0.0	2.0	4.0	6.0	8.0	10.0	12.0	14.0	16.0	18.0	20.0 metres	80.0 metres	70.0	60.0	50.0	40.0	30.0	20.0	10.0	0.0	SCALE BAR 1/500
SCALE BAR 1/100	0.0	1.0	2.0	3.0	4.0	5.0	6.0	7.0	8.0	9.0	10.0 metres	400.0 metres	350.0	300.0	250.0	200.0	150.0	100.0	50.0	0.0	SCALE BAR 1/2500
SCALE BAR 1/50	0.0	1.0	2.0	3.0	4.0	5.0	6.0	7.0	8.0	9.0	10.0 metres	400.0 metres	350.0	300.0	250.0	200.0	150.0	100.0	50.0	0.0	SCALE BAR 1/2500

RESIDENTIAL DEVELOPMENT PLOT 6 SCHOOL
 BROW MORESBY PARKS ROAD MORESBY
 CUMBRIA CA28 8UU for MR JONATHAN RAE


TYPE 5

FIRST FLOOR PLAN

Scale: 1/50 @ A3
 Date: AUG 2021
 DWG No. 21/307/02

REV 00/00/0000

Geoffrey Wallace Limited FCSD MCIAT
 Architectural Design and Technology
 Mobile 07816046756
 geoffreywallaceltd@gmail.com

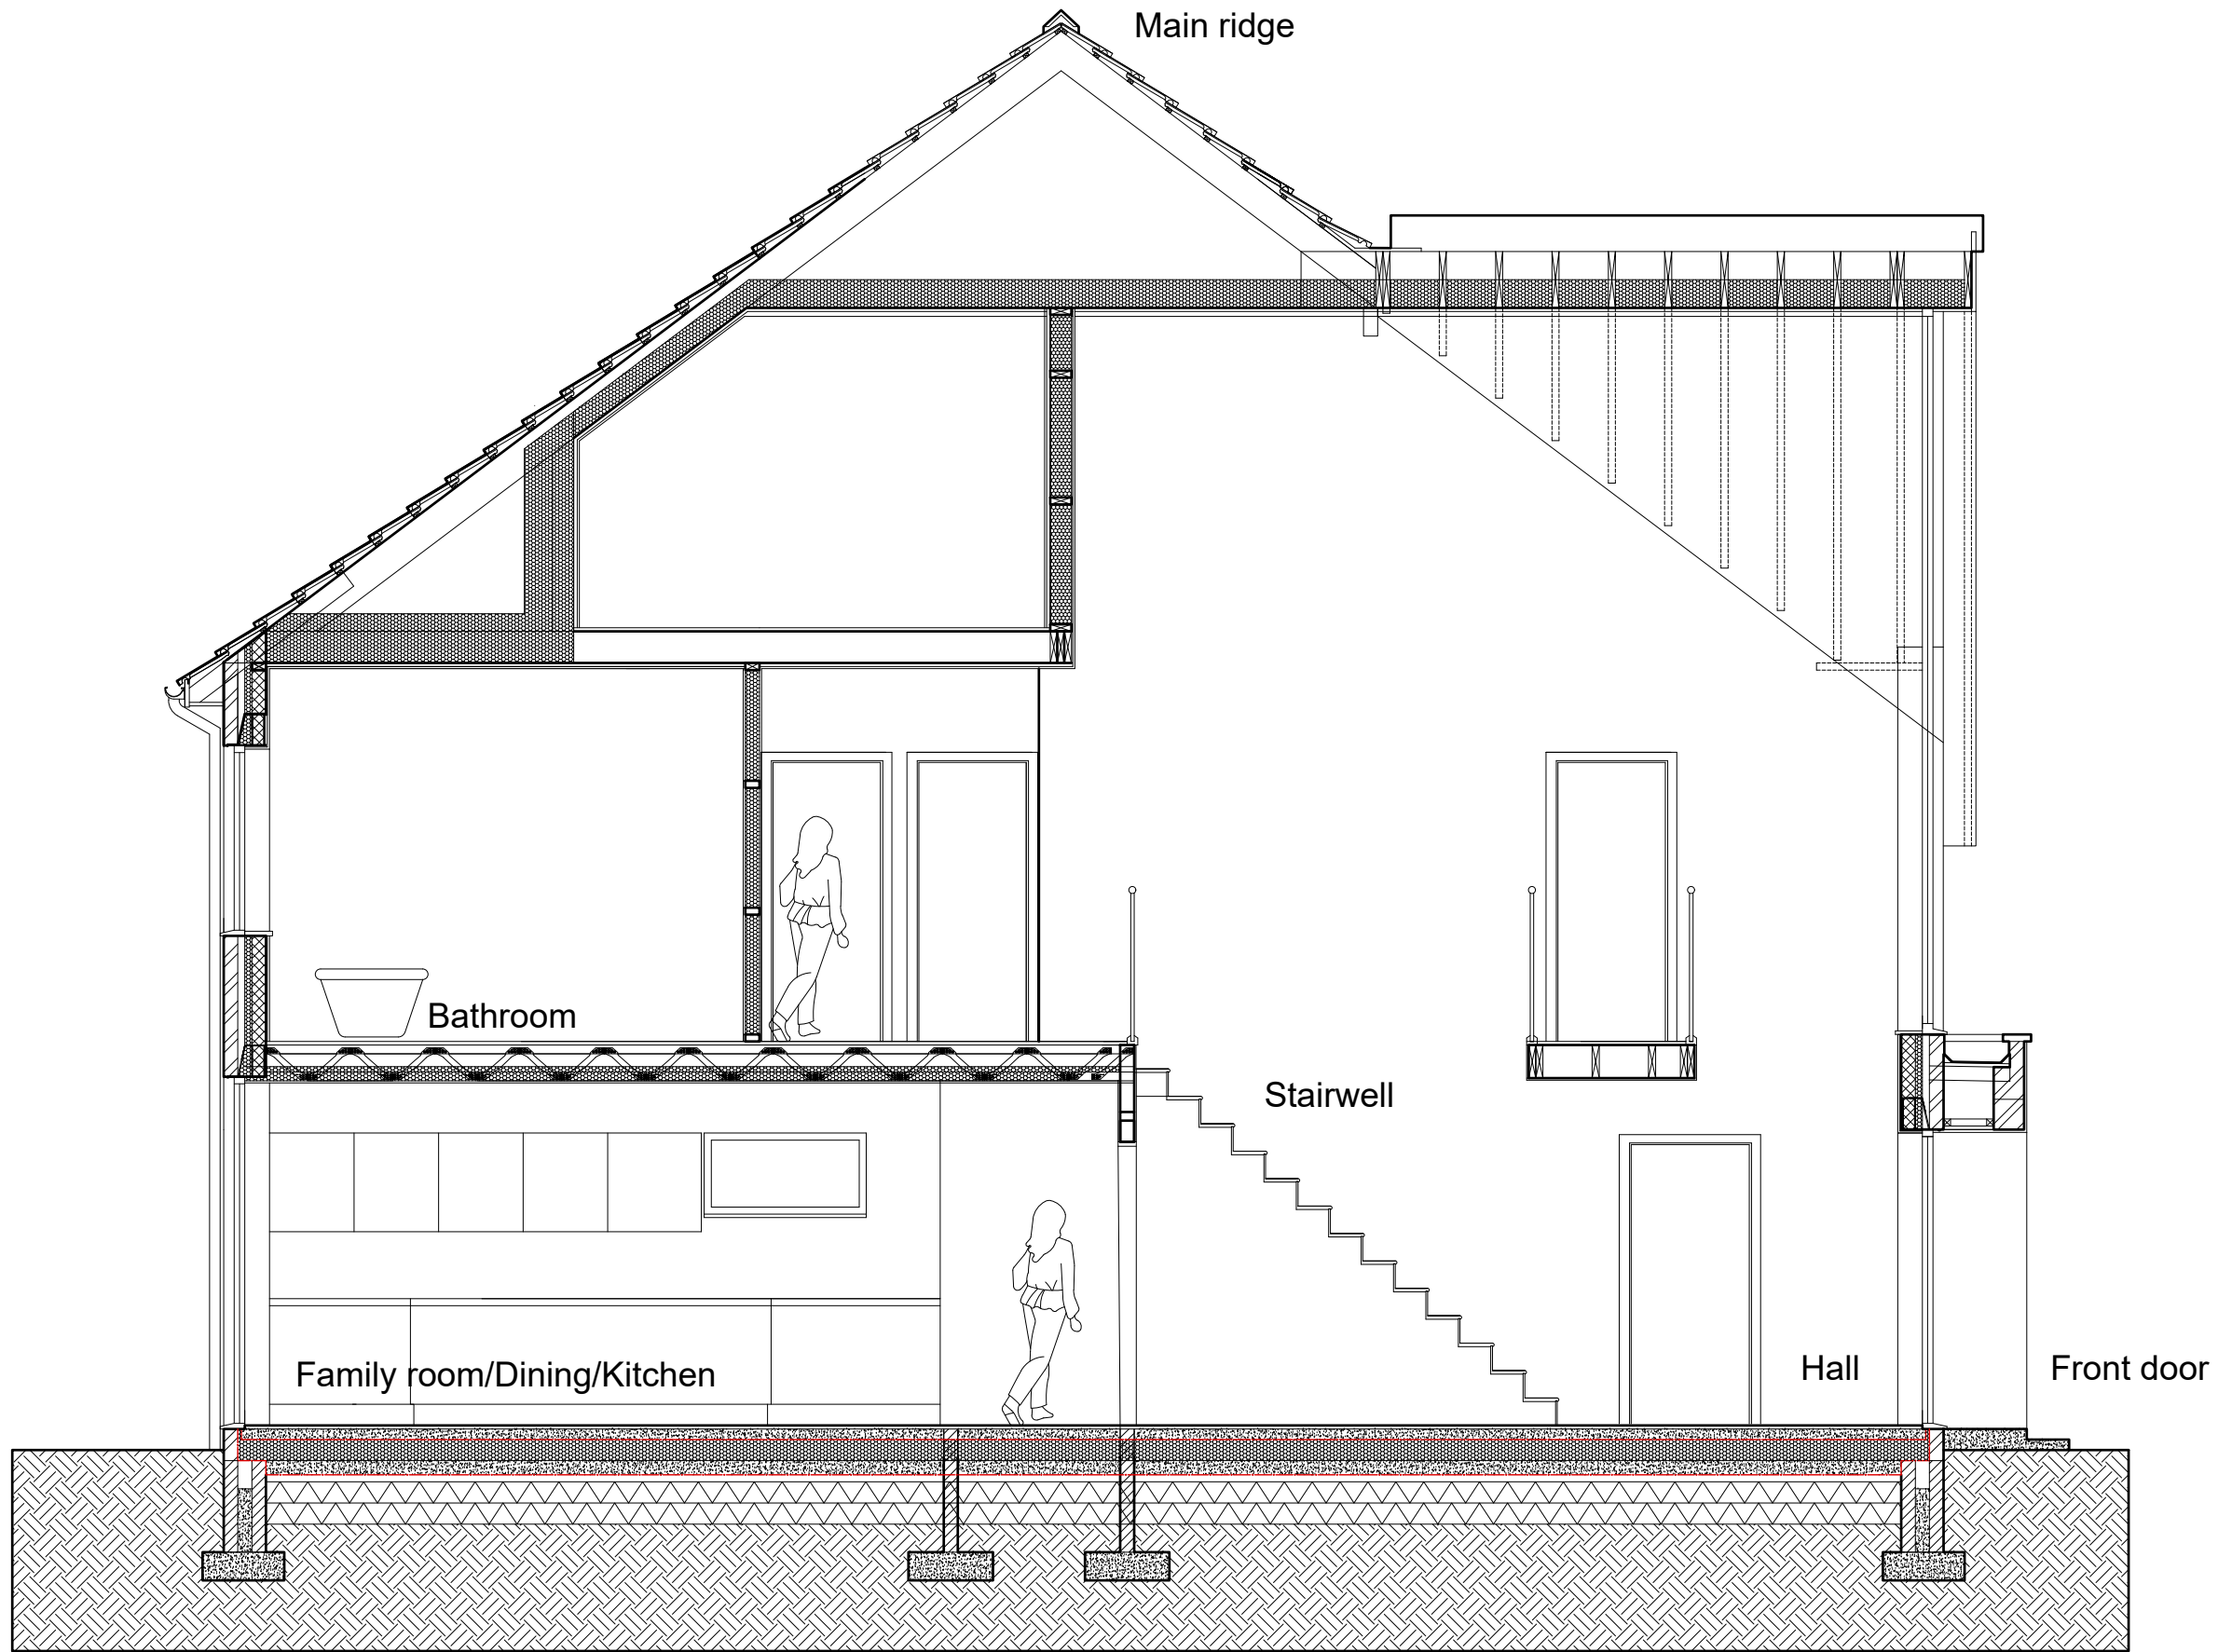

SCALE BAR 1/200 ORIGINAL DRAWING SIZE A3	0.0	2.0	4.0	6.0	8.0	10.0	12.0	14.0	16.0	18.0	20.0 metres	80.0 metres	70.0	60.0	50.0	40.0	30.0	20.0	10.0	0.0	SCALE BAR 1/500
SCALE BAR 1/100	0.0	1.0	2.0	3.0	4.0	5.0	6.0	7.0	8.0	9.0	10.0 metres	400.0 metres	350.0	300.0	250.0	200.0	150.0	100.0	50.0	0.0	SCALE BAR 1/2500
SCALE BAR 1/50	0.0	1.0	2.0	3.0	4.0	5.0	6.0	7.0	8.0	9.0	10.0 metres	400.0 metres	350.0	300.0	250.0	200.0	150.0	100.0	50.0	0.0	SCALE BAR 1/2500

RESIDENTIAL DEVELOPMENT PLOT 6 SCHOOL BROW MORESBY PARKS ROAD MORESBY CUMBRIA CA28 8UU for MR JONATHAN RAE	TYPE 5	SECTIONAL ELEVATION AA	Scale: Date: DWG No.	1/50 @ A3 AUG 2021 21/307/03	REV 00/00/0000	Geoffrey Wallace Limited FCSD MCIAT Architectural Design and Technology Mobile 07816046756 geoffreywallaceltd@gmail.com
--	--------	---------------------------	----------------------------	------------------------------------	-------------------	---

Planning Details.
Finishes:
Proposed Roof: Marley Modern flat grey roofing tiles with proprietary matching ridge tiles and verge trims.
Proposed walls: Weinerberger Hathaway Brindled mixed colour facing bricks with Artstone cills and heads.
Door and windows: Dark grey uPVC framed double/triple glazed windows with modern pattern doors to owners choice. All windows to be from one manufacturer for consistency.
Garage Doors: Vertical pattern timber of composite steel door colour to match front door and to be approved by Raemore Developments Limited.
Boundaries: Natural larch single boarded timber fences not exceeding 2000 mm high from ground level.
Frontage: See Block Plan
Site Area: See Block Plan
Total House Height. Ground to Ridge 10.740 Metres
House Floor Areas:
Ground floor:.....141.70 Sq. M.
Garage:.....29.16 Sq. M.
First Floor:.....141.70 Sq. M.
Total including garage:.....312.56 Sq. M.



RWP
Soldier course

Soldier course

Front entrance

SCALE BAR 1/50 | 0.0 | 1.0 | 2.0 | 3.0 | 4.0 | 5.0 metres

RESIDENTIAL DEVELOPMENT PLOT 6 SCHOOL
BROW MORESBY PARKS ROAD MORESBY
CUMBRIA CA28 8UU for MR JONATHAN RAE

TYPE 5

FRONT ELEVATION

Scale: 1/50 @ A3
Date: AUG 2021
DWG No. 21/307/04

REV 00/00/0000

Geoffrey Wallace Limited FCSD MCIAT
Architectural Design and Technology
Mobile 07816046756
geoffreywallaceltd@gmail.com



Soldier course

Soldier course

Glazed rear doors

SCALE BAR 1/200 ORIGINAL DRAWING SIZE A3	0.0	2.0	4.0	6.0	8.0	10.0	12.0	14.0	16.0	18.0	20.0 metres	80.0 metres	70.0	60.0	50.0	40.0	30.0	20.0	10.0	0.0	SCALE BAR 1/500
SCALE BAR 1/100	0.0	1.0	2.0	3.0	4.0	5.0	6.0	7.0	8.0	9.0	10.0 metres	400.0 metres	350.0	300.0	250.0	200.0	150.0	100.0	50.0	0.0	SCALE BAR 1/2500
SCALE BAR 1/50	0.0	1.0	2.0	3.0	4.0	5.0	6.0	7.0	8.0	9.0	10.0 metres	400.0 metres	350.0	300.0	250.0	200.0	150.0	100.0	50.0	0.0	SCALE BAR 1/2500

RESIDENTIAL DEVELOPMENT PLOT 6 SCHOOL
 BROW MORESBY PARKS ROAD MORESBY
 CUMBRIA CA28 8UU for MR JONATHAN RAE


TYPE 5

REAR ELEVATION

Scale: 1/50 @ A3
 Date: AUG 2021
 DWG No. 21/307/01

REV 00/00/0000

Geoffrey Wallace Limited FCSD MCIAT
 Architectural Design and Technology
 Mobile 07816046756
 geoffreywallaceltd@gmail.com

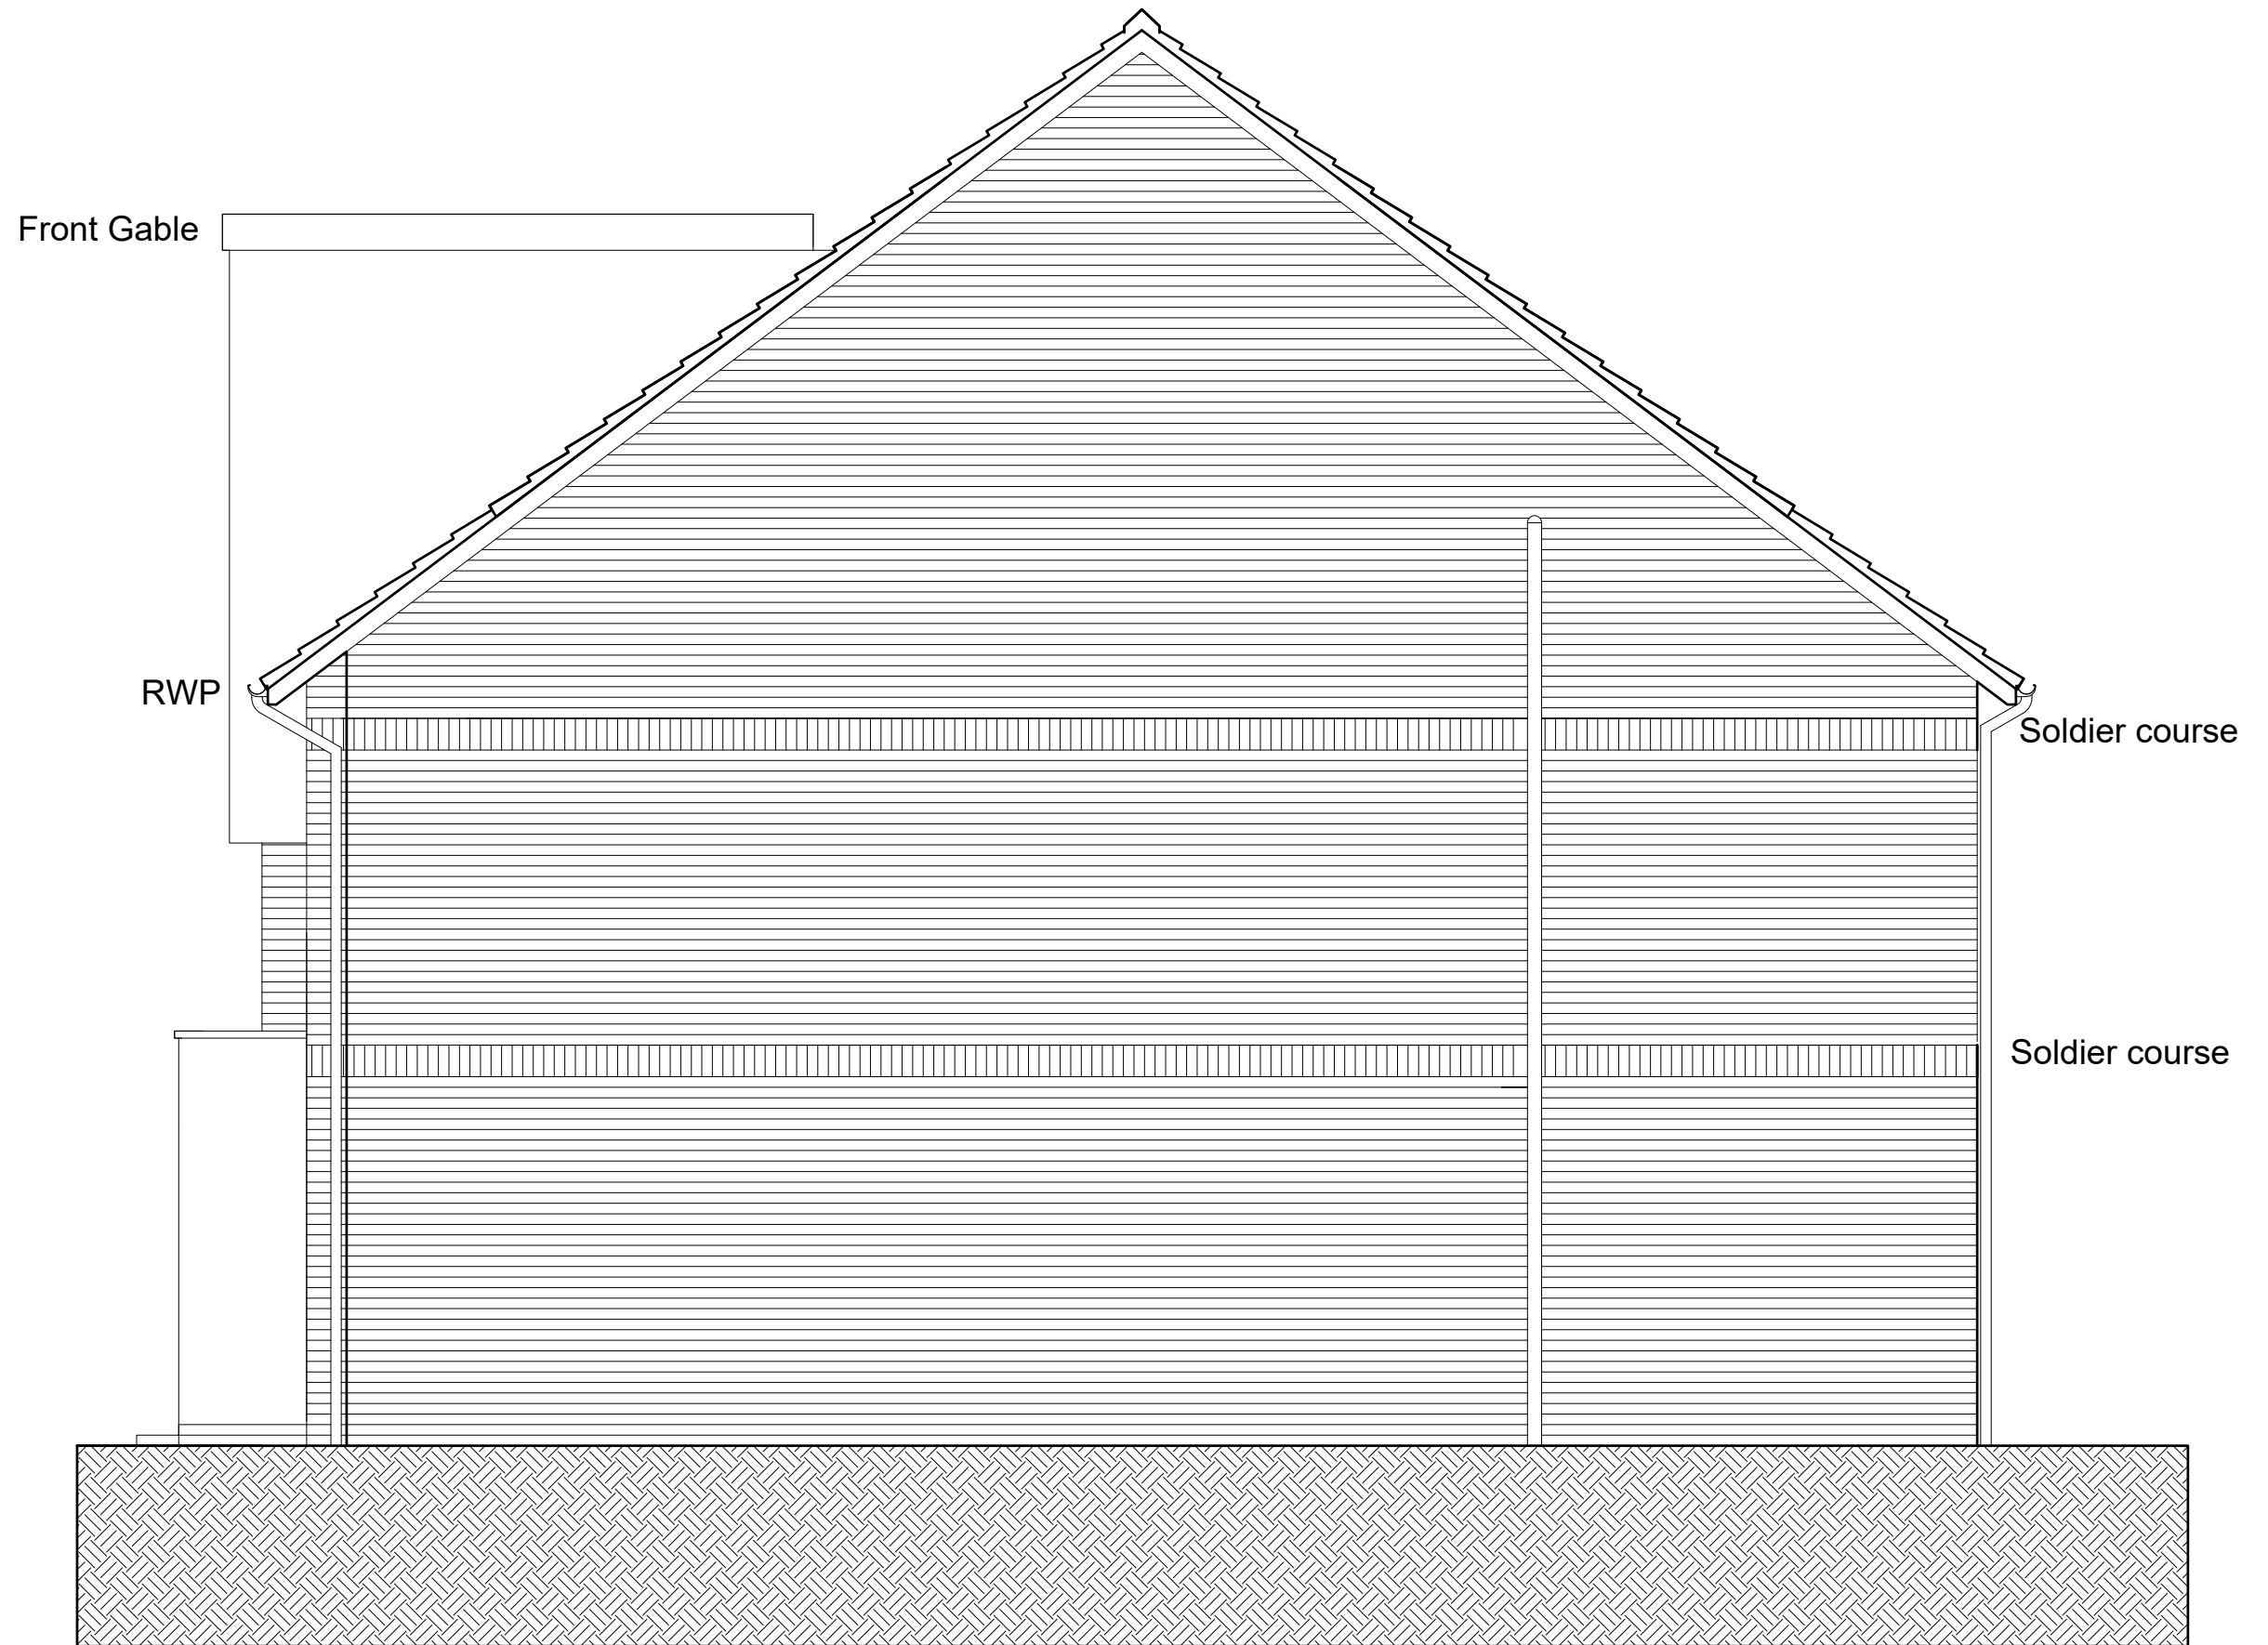



SCALE BAR 1/200 ORIGINAL DRAWING SIZE A3	0.0	2.0	4.0	6.0	8.0	10.0	12.0	14.0	16.0	18.0	20.0 metres	80.0 metres	70.0	60.0	50.0	40.0	30.0	20.0	10.0	0.0	SCALE BAR 1/500
SCALE BAR 1/100	0.0	1.0	2.0	3.0	4.0	5.0	6.0	7.0	8.0	9.0	10.0 metres	400.0 metres	350.0	300.0	250.0	200.0	150.0	100.0	50.0	0.0	SCALE BAR 1/2500
SCALE BAR 1/50	0.0	1.0	2.0	3.0	4.0	5.0	6.0	7.0	8.0	9.0	10.0 metres	5.0 metres									

RESIDENTIAL DEVELOPMENT PLOT 6 SCHOOL BROW MORESBY PARKS ROAD MORESBY CUMBRIA CA28 8UU for MR JONATHAN RAE	TYPE 5	END ELEVATION	Scale: Date: DWG No.	1/50 @ A3 AUG 2021 21/307/06	REV 00/00/0000	Geoffrey Wallace <small>FCSD MCIAT</small> Architectural Design and Technology Hunter How Beckermest Cumbria CA21 2YF Tel 01946 841 398 mob 07816046756 geoffreywallaceltd@gmail.com
--	--------	---------------	----------------------------	------------------------------------	-------------------	--



SCALE BAR 1/200 ORIGINAL DRAWING SIZE A3	0.0	2.0	4.0	6.0	8.0	10.0	12.0	14.0	16.0	18.0	20.0 metres	80.0 metres	70.0	60.0	50.0	40.0	30.0	20.0	10.0	0.0	SCALE BAR 1/500
SCALE BAR 1/100	0.0	1.0	2.0	3.0	4.0	5.0	6.0	7.0	8.0	9.0	10.0 metres	400.0 metres	350.0	300.0	250.0	200.0	150.0	100.0	50.0	0.0	SCALE BAR 1/2500
SCALE BAR 1/50	0.0	1.0	2.0	3.0	4.0	5.0	6.0	7.0	8.0	9.0	10.0 metres	400.0 metres	350.0	300.0	250.0	200.0	150.0	100.0	50.0	0.0	SCALE BAR 1/2500

RESIDENTIAL DEVELOPMENT PLOT 6 SCHOOL BROW MORESBY PARKS ROAD MORESBY CUMBRIA CA28 8UU for MR JONATHAN RAE	TYPE 5	END ELEVATION	Scale: Date: DWG No.	1/50 @ A3 AUG 2021 21/307/07	REV 00/00/0000	Geoffrey Wallace Limited <small>FCSD MCIAT</small> Architectural Design and Technology Mobile 07816046756 geoffreywallaceltd@gmail.com
--	--------	---------------	----------------------------	------------------------------------	-------------------	--

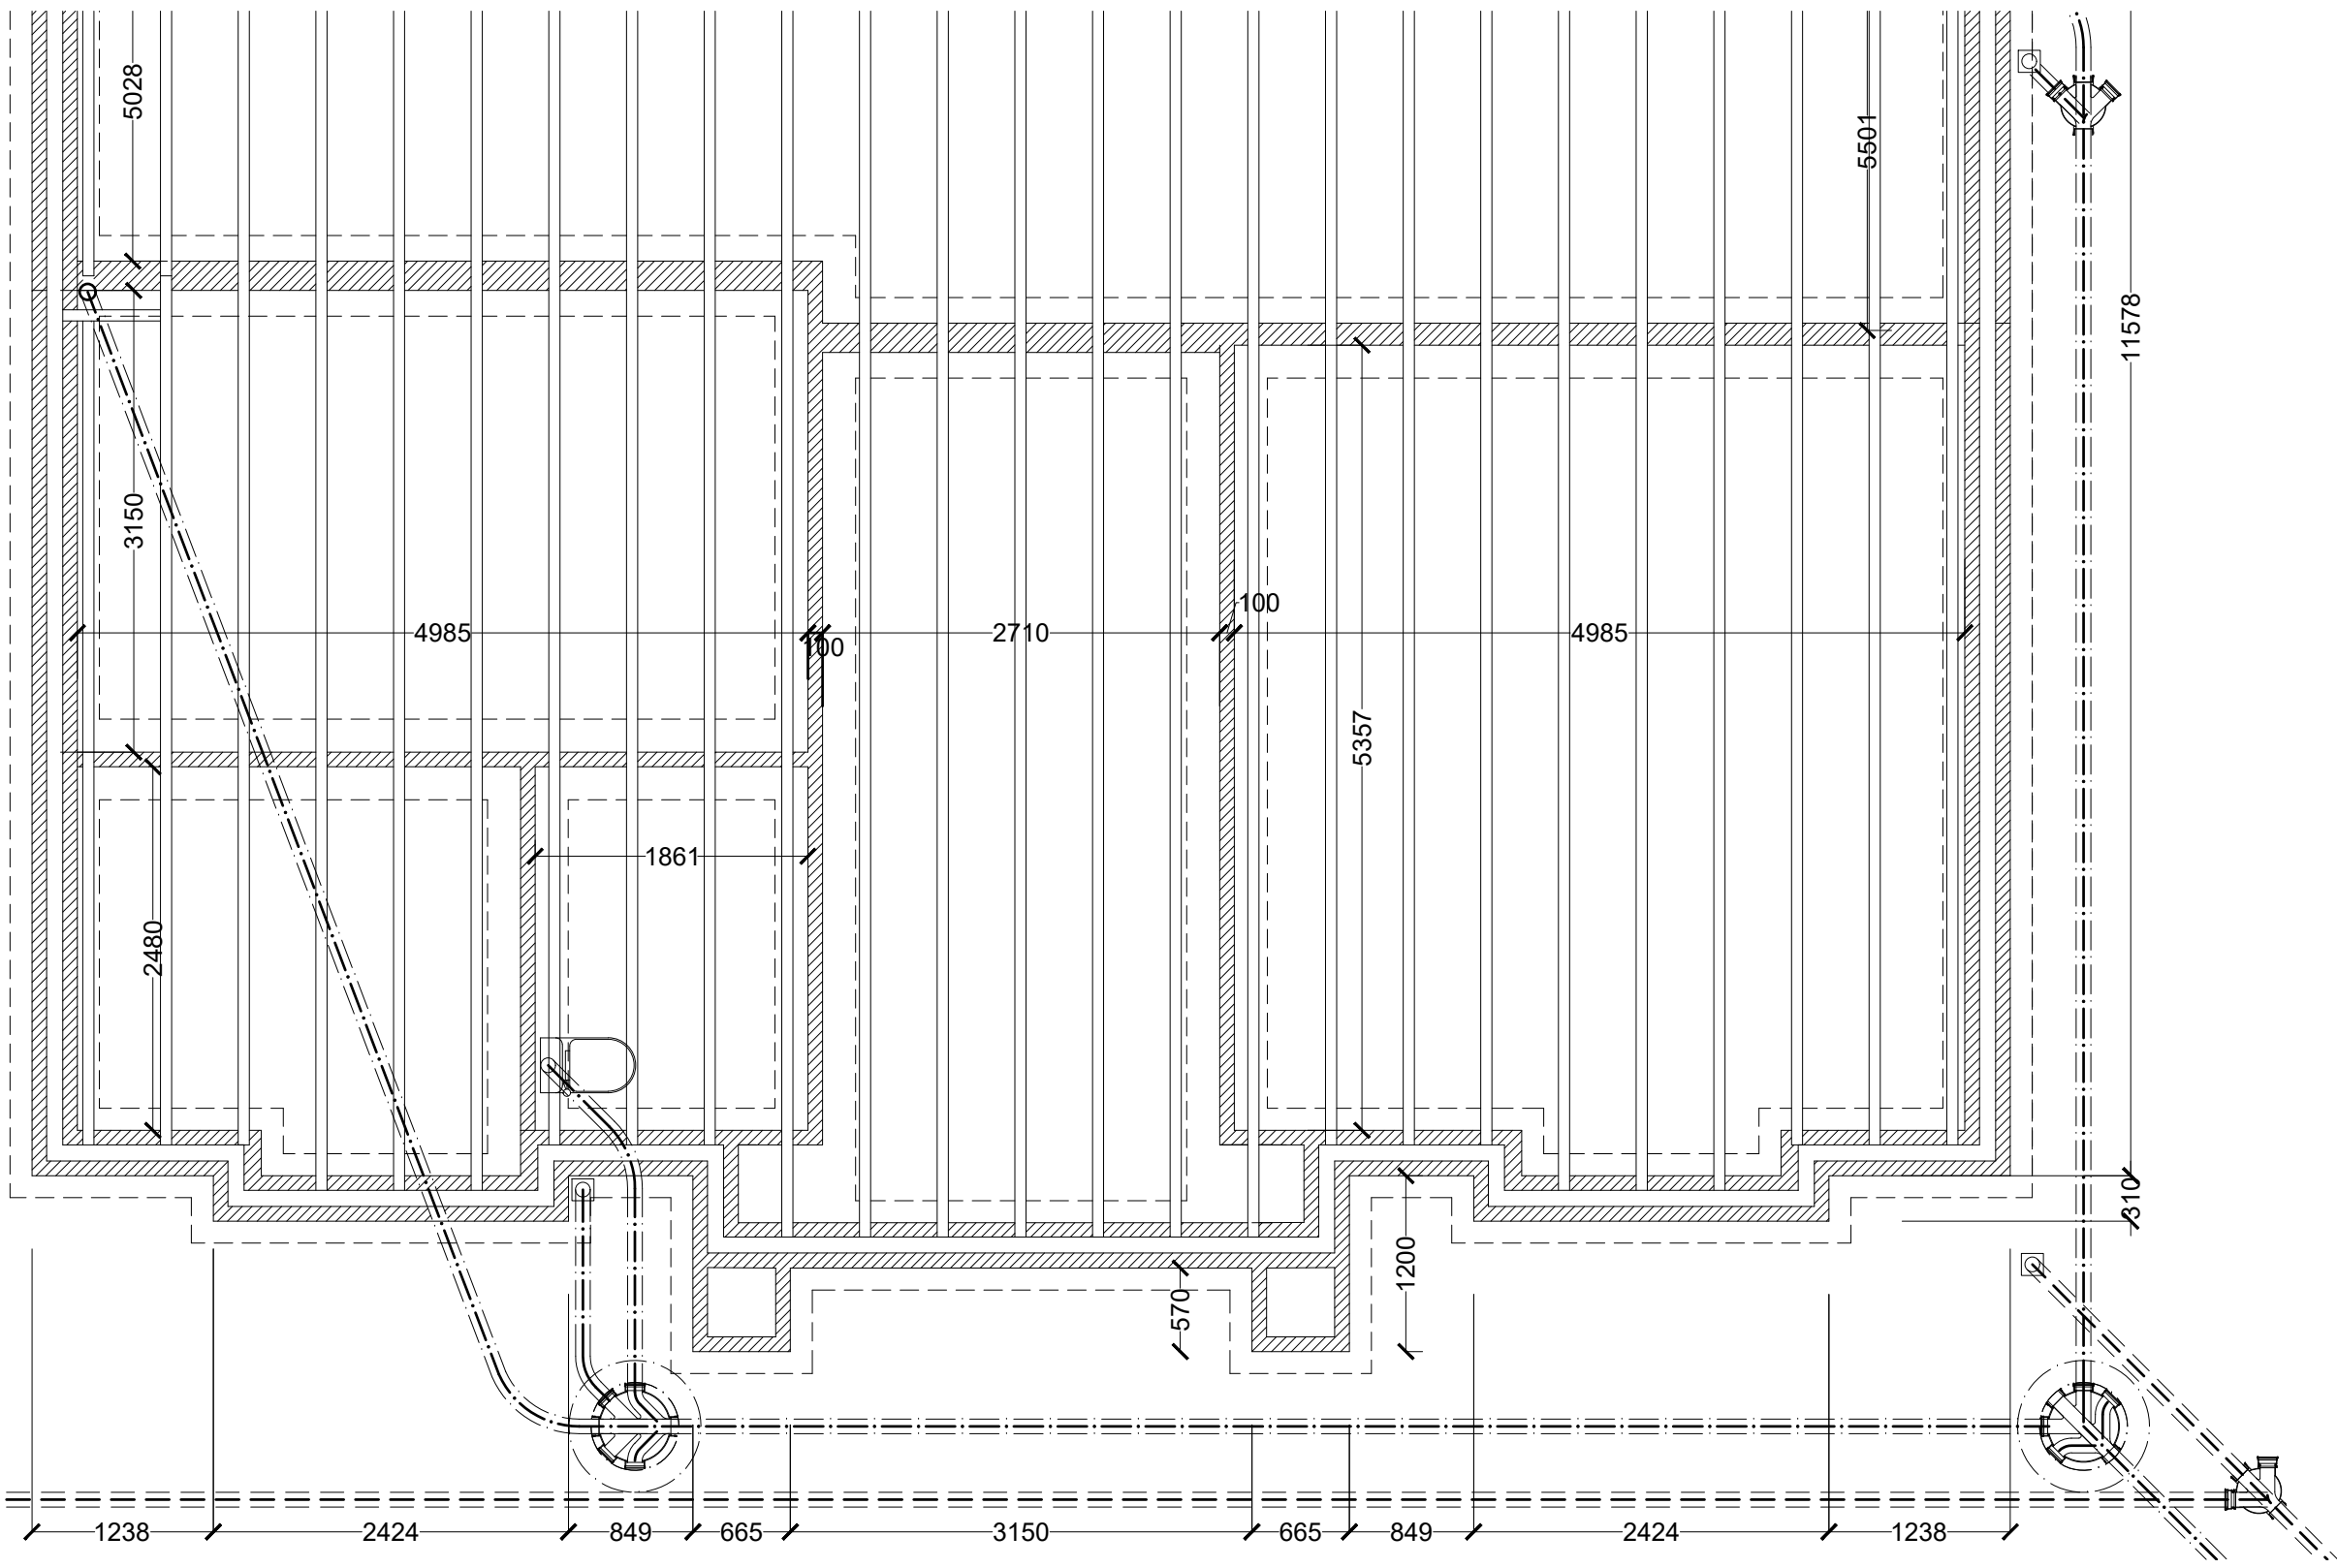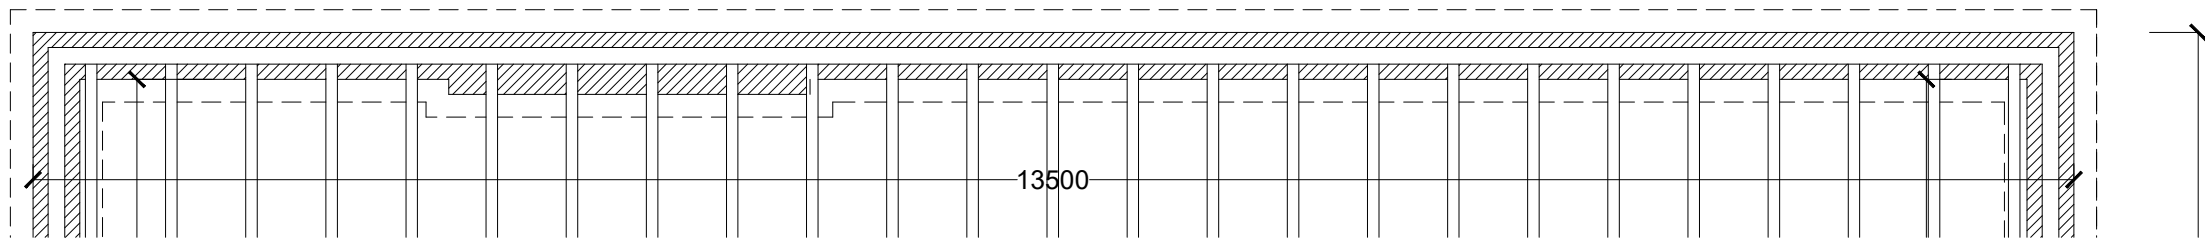

SCALE BAR 1/200 ORIGINAL DRAWING SIZE A3	0.0	2.0	4.0	6.0	8.0	10.0	12.0	14.0	16.0	18.0	20.0 metres	80.0 metres	70.0	60.0	50.0	40.0	30.0	20.0	10.0	0.0	SCALE BAR 1/500
SCALE BAR 1/100	0.0	1.0	2.0	3.0	4.0	5.0	6.0	7.0	8.0	9.0	10.0 metres	400.0 metres	350.0	300.0	250.0	200.0	150.0	100.0	50.0	0.0	SCALE BAR 1/2500
SCALE BAR 1/50	0.0	1.0	2.0	3.0	4.0	5.0	6.0	7.0	8.0	9.0	10.0 metres	5.0 metres									

RESIDENTIAL DEVELOPMENT PLOT 6 SCHOOL
 BROW MORESBY PARKS ROAD MORESBY
 CUMBRIA CA28 8UU for MR JONATHAN RAE

TYPE 5


FOUNDATIONS

Scale:
 Date:
 DWG No.

1/50 @ A3
 AUG 2021
 21/307/01

REV
 00/00/0000

Geoffrey Wallace Limited FCSD MCIAT
 Architectural Design and Technology
 Mobile 07816046756
 geoffreywallaceltd@gmail.com

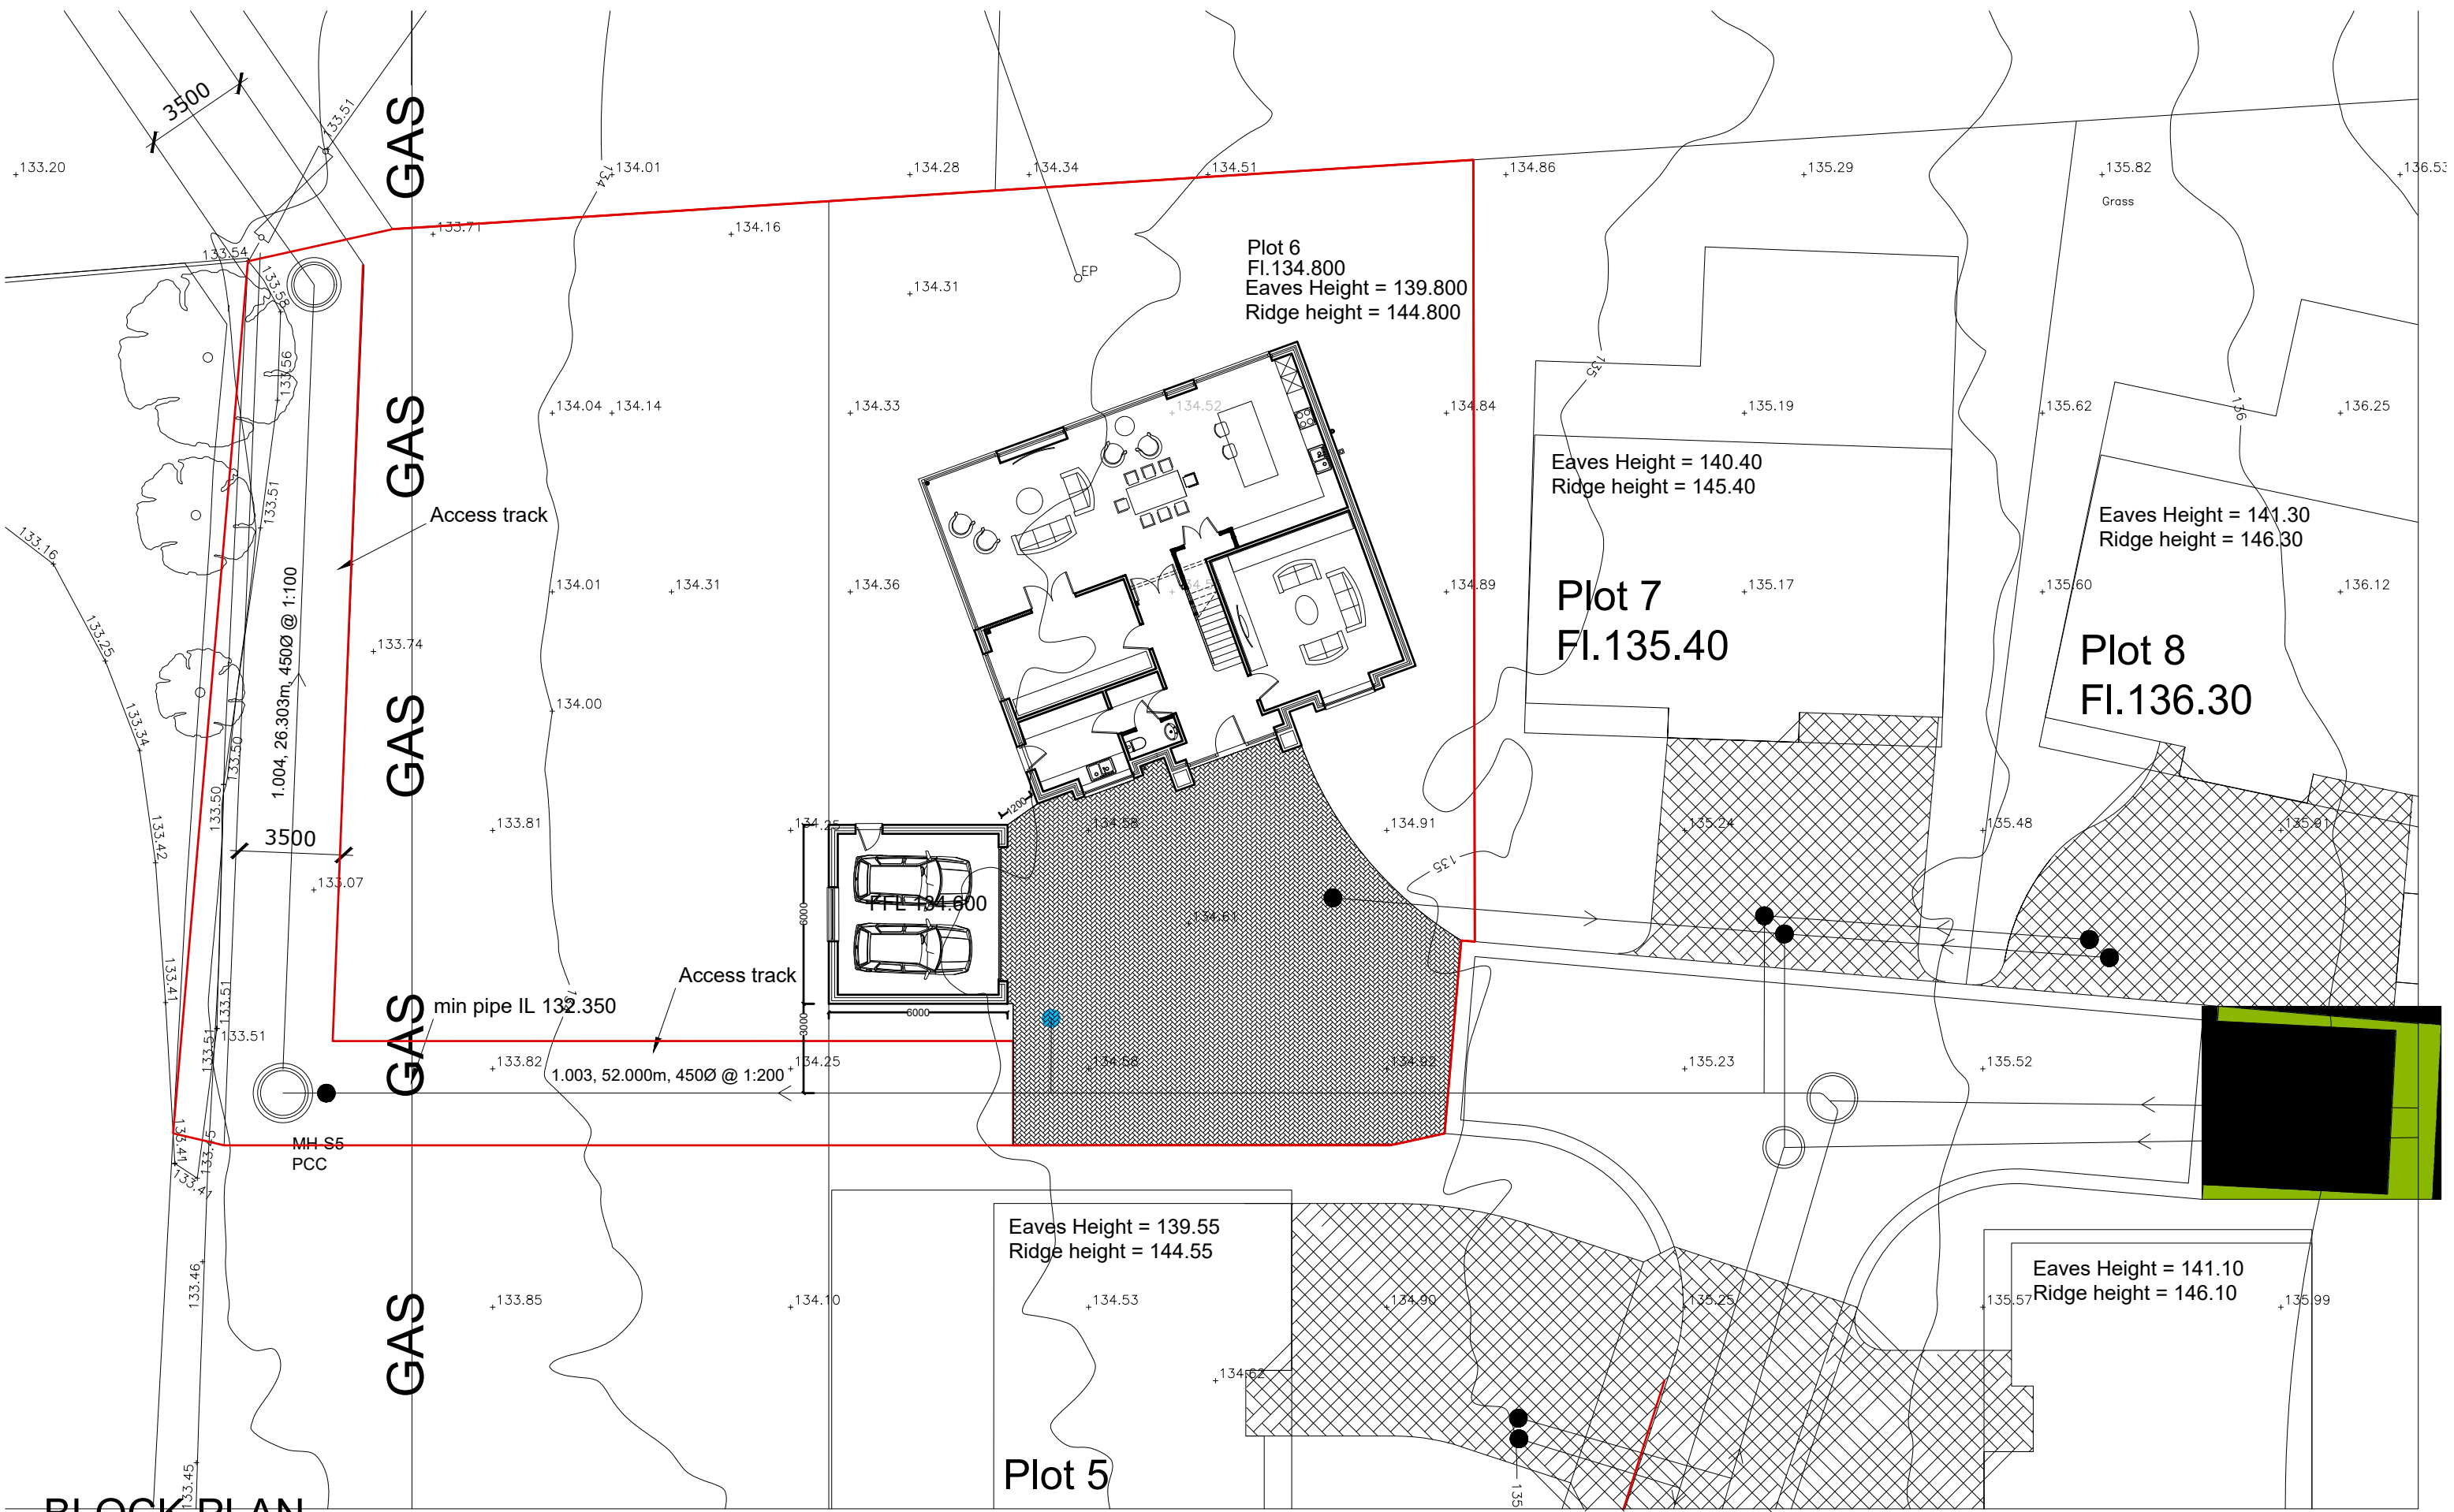

BLOCK PLAN

SCALE BAR 1/200 ORIGINAL DRAWING SIZE A3	0.0	2.0	4.0	6.0	8.0	10.0	12.0	14.0	16.0	18.0	20.0 metres	80.0 metres	70.0	60.0	50.0	40.0	30.0	20.0	10.0	0.0	SCALE BAR 1/500
SCALE BAR 1/100	0.0	1.0	2.0	3.0	4.0	5.0	6.0	7.0	8.0	9.0	10.0 metres	400.0 metres	350.0	300.0	250.0	200.0	150.0	100.0	50.0	0.0	SCALE BAR 1/2500
SCALE BAR 1/50	0.0	1.0	2.0	3.0	4.0	5.0	6.0	7.0	8.0	9.0	10.0 metres	400.0 metres	350.0	300.0	250.0	200.0	150.0	100.0	50.0	0.0	SCALE BAR 1/2500

RESIDENTIAL DEVELOPMENT PLOT 6 SCHOOL
 BROW MORESBY PARKS ROAD MORESBY
 CUMBRIA CA28 8UU for MR JONATHAN RAE


TYPE 5

BLOCK PLAN


Scale: 1/200 @ A3
 Date: AUG 2021
 DWG No. 21/307/09

REV 00/00/0000


Geoffrey Wallace Limited FCSD MCIAT
 Architectural Design and Technology
 Mobile 07816046756
 geoffreywallaceltd@gmail.com

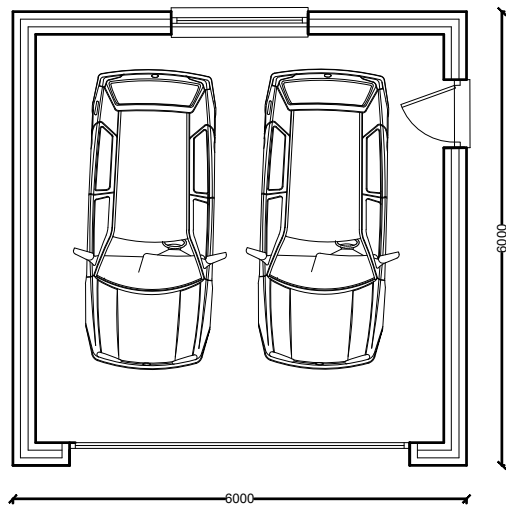


PLAN

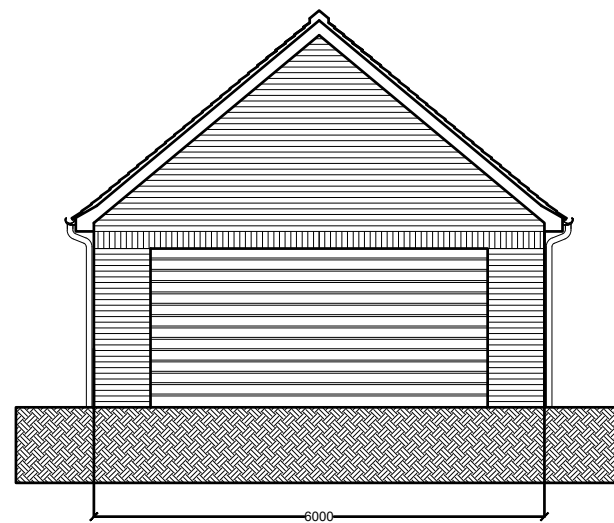


FRONT

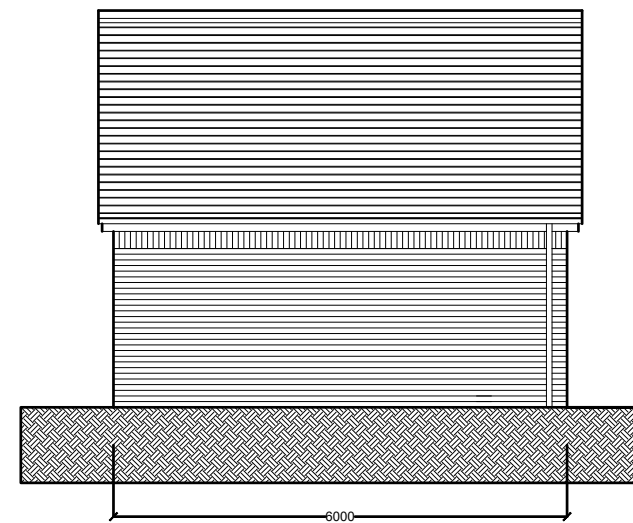

SIDE

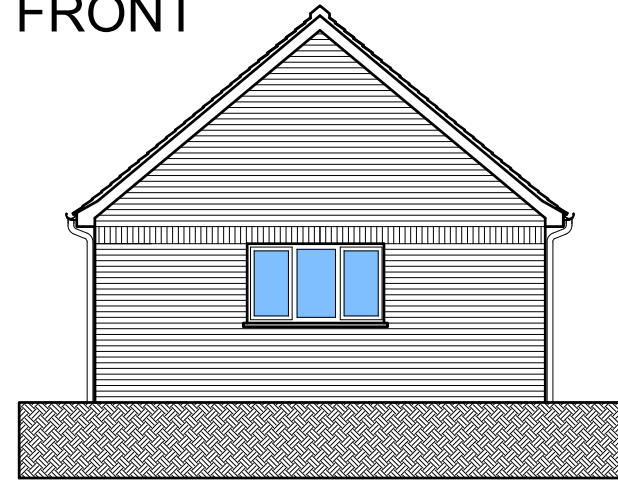

REAR

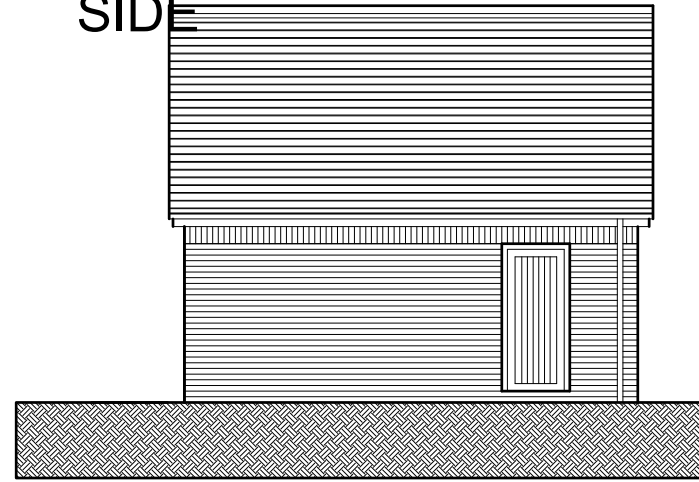

SIDE

BLOCK PLAN

SCALE BAR 1/200 ORIGINAL DRAWING SIZE A3	0.0	2.0	4.0	6.0	8.0	10.0	12.0	14.0	16.0	18.0	20.0 metres	80.0 metres	70.0	60.0	50.0	40.0	30.0	20.0	10.0	0.0	SCALE BAR 1/500
SCALE BAR 1/100	0.0	1.0	2.0	3.0	4.0	5.0	6.0	7.0	8.0	9.0	10.0 metres	400.0 metres	350.0	300.0	250.0	200.0	150.0	100.0	50.0	0.0	SCALE BAR 1/2500
SCALE BAR 1/50	0.0	1.0	2.0	3.0	4.0	5.0	6.0	7.0	8.0	9.0	10.0 metres	400.0 metres	350.0	300.0	250.0	200.0	150.0	100.0	50.0	0.0	SCALE BAR 1/2500

RESIDENTIAL DEVELOPMENT PLOT 6 SCHOOL
 BROW MORESBY PARKS ROAD MORESBY
 CUMBRIA CA28 8UU for MR JONATHAN RAE

GARAGE DETAILS
 PLOT 6

Scale:
 Date:
 DWG No.

1/100 @ A3
 FEB 2022
 21/307/09

REV
 00/00/0000

Geoffrey Wallace Limited FCSD MCIAT
 Architectural Design and Technology
 Mobile 07816046756
 geoffreywallaceltd@gmail.com