


proposed plan

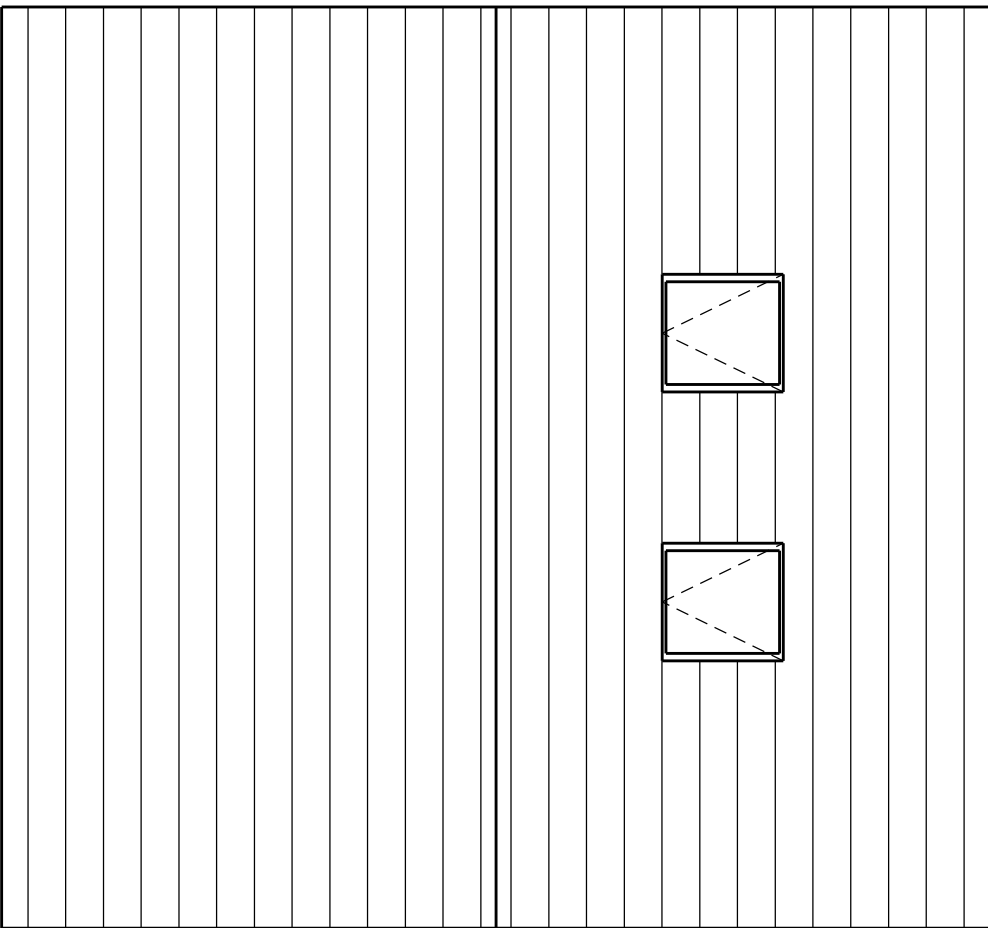

proposed roof plan

SCALE



This scheme is subject to town planning and all other necessary consents.

Rev 01 sep 2021 First issue

Dimensions, area and levels where given are only approximate and subject to site survey. All dimensions are to be checked on site. Any discrepancies or variations are to be reported to the client before work commences. Figured dimensions only are to be taken from this drawing.

This drawing is to be read in conjunction with all relevant consultants' and/or specialists drawings/documents and any discrepancies or variations are to be notified to the client before the affected work commences.

Client Mr. L. Messenger

Job Title Proposed garage for 1 Earls Road
Bransty, Whitehaven

Drawing Title

Proposed plan and roof plan

Scale: 1:50 @ A3

Date: sep 2021 Drawn:

Job No: 316 Drwg No: 04001 Rev: 01

Richard J Lindsay
2 Calva House
Calva Brow
Workington
C14 1DE

email: calvadesign46@gmail.com
Mob : 07921 949618