




plan

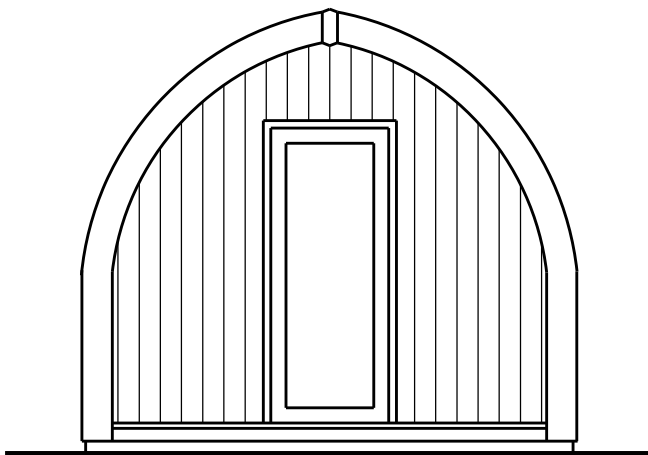


front elevation

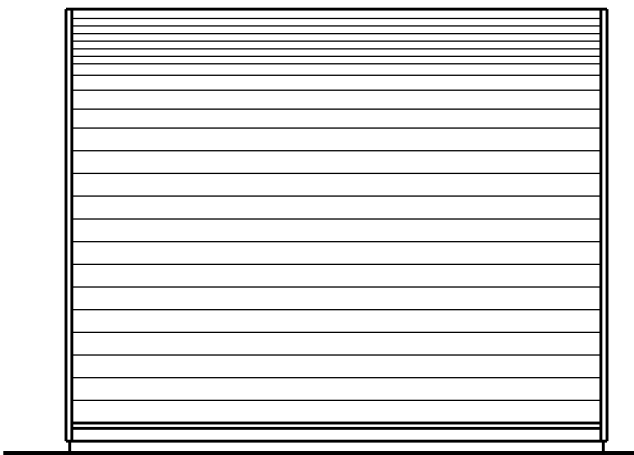

side elevation

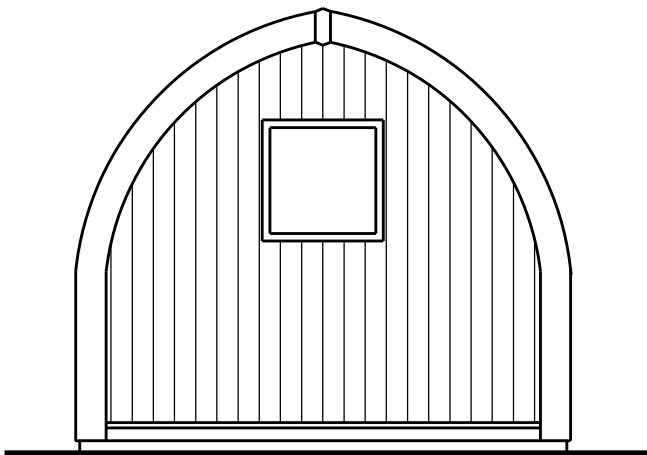

rear elevation

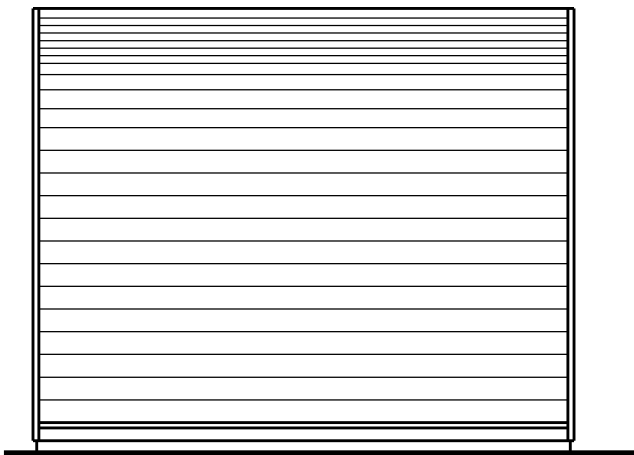

side elevation


This scheme is subject to town planning and all other necessary consents.

Dimensions, area and levels where given are only approximate and subject to site survey. All dimensions are to be checked on site. Any discrepancies or variations are to be reported to the client before work commences. Figured dimensions only are to be taken from this drawing.

This drawing is to be read in conjunction with all relevant consultants' and/or specialists drawings/documents and any discrepancies or variations are to be notified to the client before the affected work commences.

Rev 01    jul 2022    First issue

SCALE

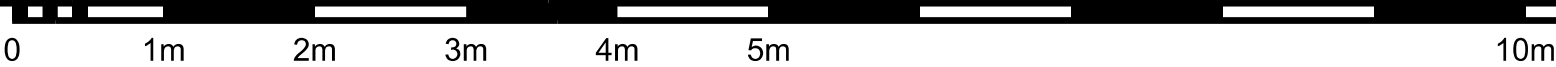

Client	Mr. S Mawson
Job Title	Proposed Glamping Pods at Bailey Ground Hotel, Santon Way, Seascale
Drawing Title	Proposed plan and elevations Childrens Pod

Scale: 1:50 @ A3		
Date:	Drawn:	
jul 2022		
Job No:	Drwg No:	Rev:
310	04011	01

Richard J Lindsay  
Home Dale  
Low Scales  
Wigton  
CA7 3NE  
email: calvadesign46@gmail.com  
Mob : 07921 949618