




LEFT-HAND SIDE ELEVATION

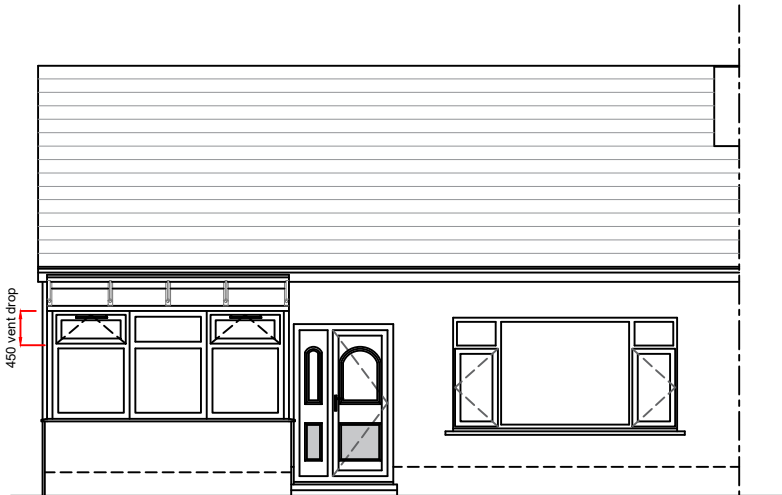

FRONT ELEVATION

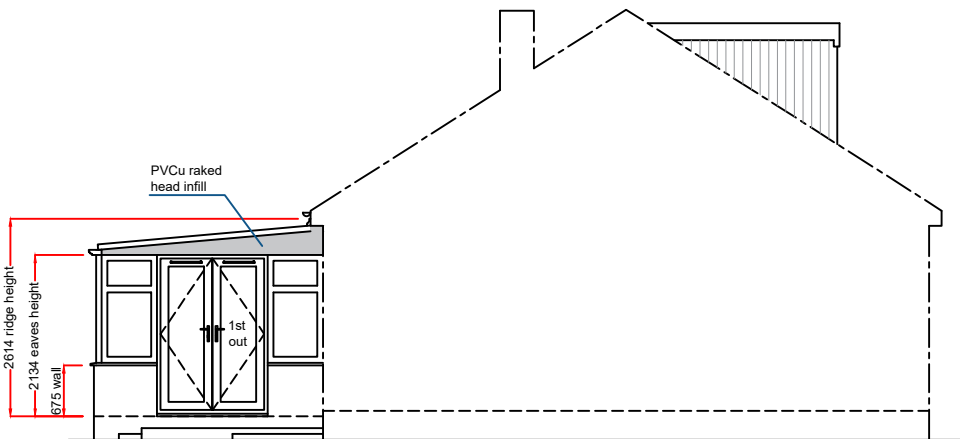

RIGHT-HAND SIDE ELEVATION

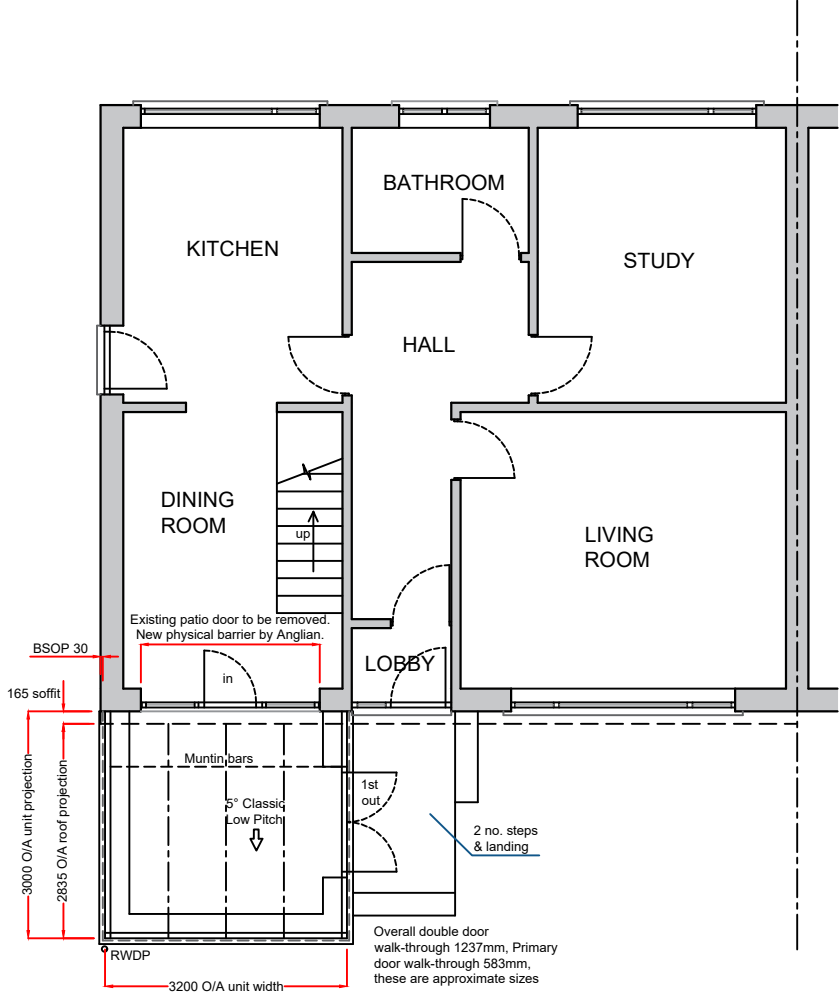

PLAN


Notes:

Existing physical barrier to be removed and existing lintel to remain.
New physical barrier by Anglian.

All glazing to be toughened glass.

Trickle vents are 4000m2 where shown (frames).

These drawings are the property of Anglian Home Improvements
and must not be used, distributed, loaned or copied without the
express permission of Anglian Home Improvements.
All dimensions are in millimetres (mm) unless noted otherwise.
Do not use for base laying purposes

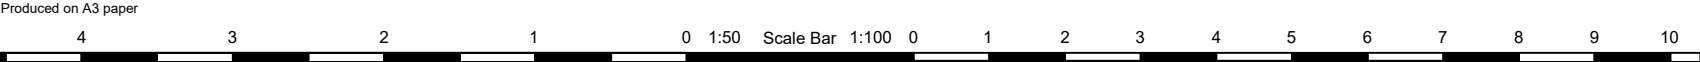

Product Specification:

Roof:
Roof Type: Aluminium Rafter with PVCu Capping
Roof Glazing: Solaroof Glass
Obscure Glass: N/A
Roof External Colour: White
Roof Internal Colour: White

Frames/Doors:
Frame Type: High Impact PVCu Mainframe
External Colour: White
Internal Colour: White

Rev.	Date	Description	Initials



TELEPHONE: 0800 093 3015

V04 September 2024

Drawing title: **Proposed Plan and Elevations**

Contract No. : **900/16127**

Page 2 of 2

Proposed: **PVCu Conservatory**
At: **30 SEASCALE PARK**
SEASCALE
CUMBRIA
CA20 1HD

Drawers initials: **WS**

Scale : **1:100**

Date: **16/05/25**