



Ground Floor

Centre of First Floor window of No.1 Church Walk

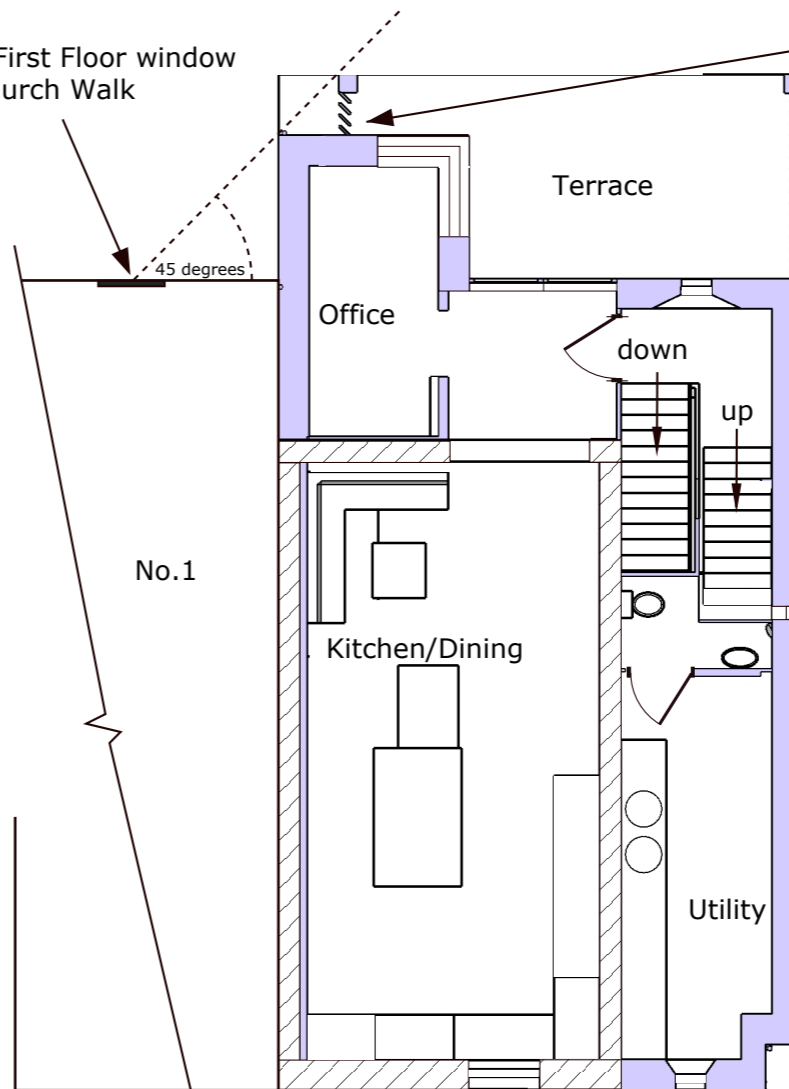


First Floor

Vertical timber louvre wall prevents overlooking of neighbours

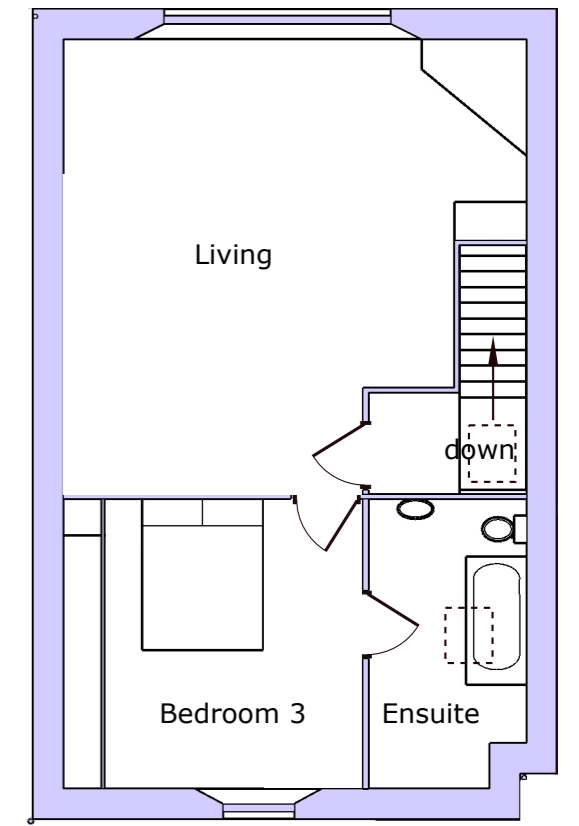


Second Floor

Roof Plan

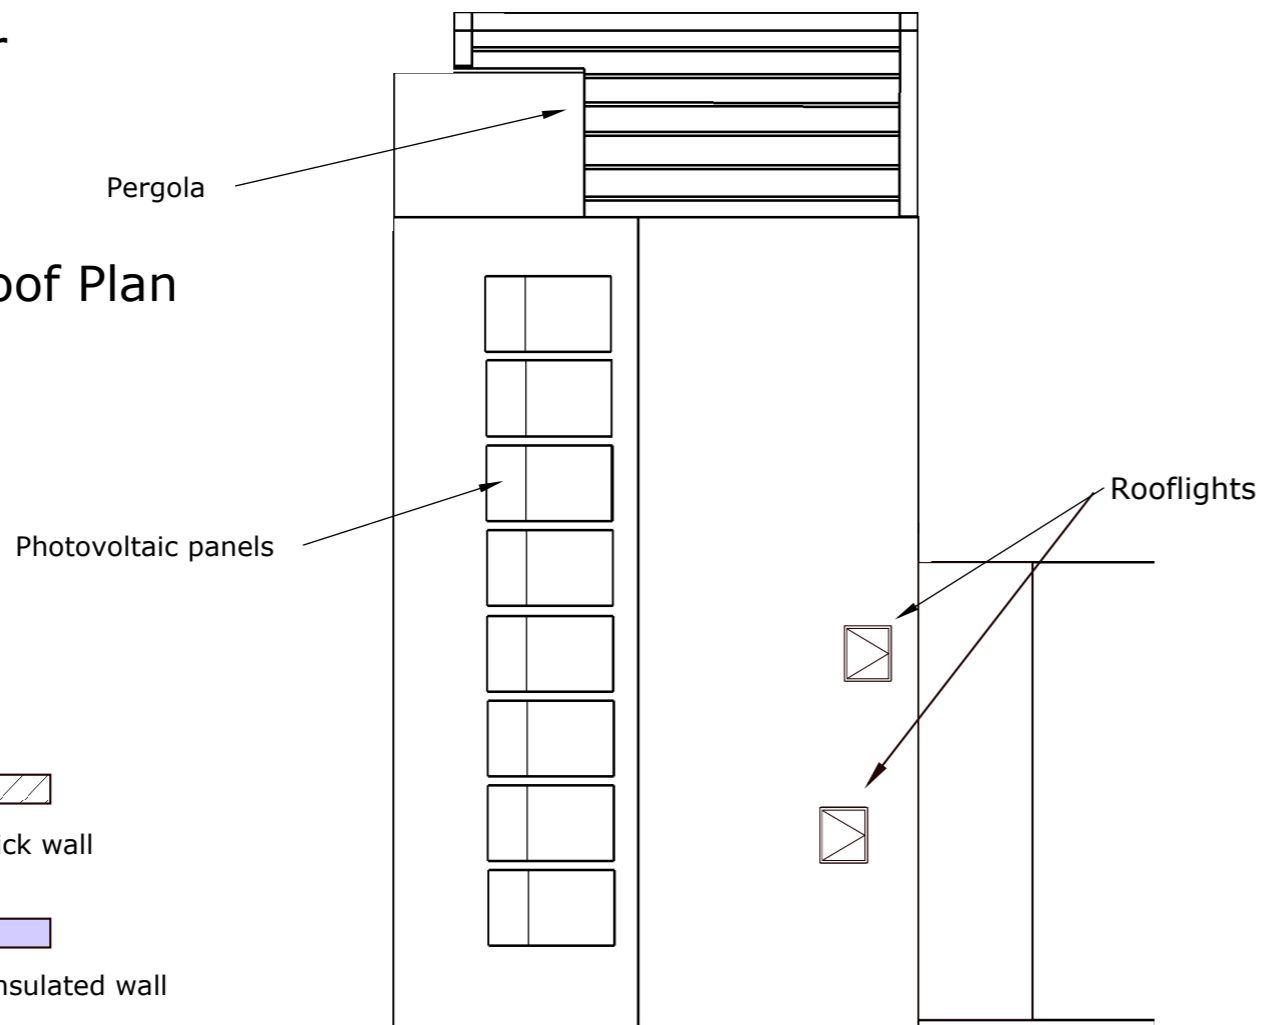


Key

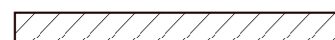

Existing external brick wall



Proposed external insulated wall

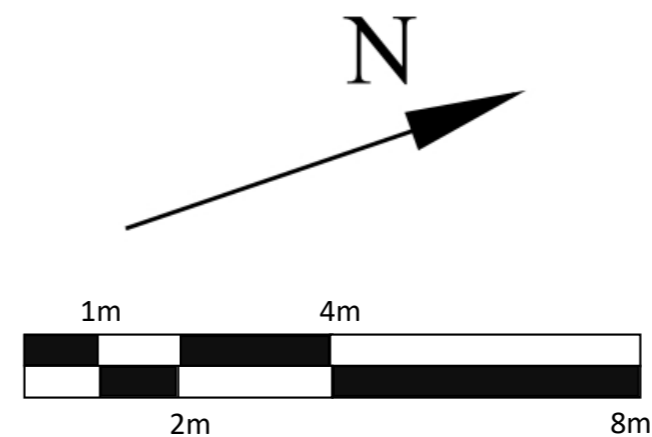

scale 1:100 @A3

**2 Church Walk, Millom  
LA18 5BZ**

**Drawing No: 21PP**

**PROPOSED PLANS**

Version: 3.0

Date: 03/08/23

Drawn by: Marc Almond

Phone: 079 6318 4578

Email: marc.s.almond@gmail.com