






FRONT ELEVATION
AS PROPOSED
SCALE - 1:200

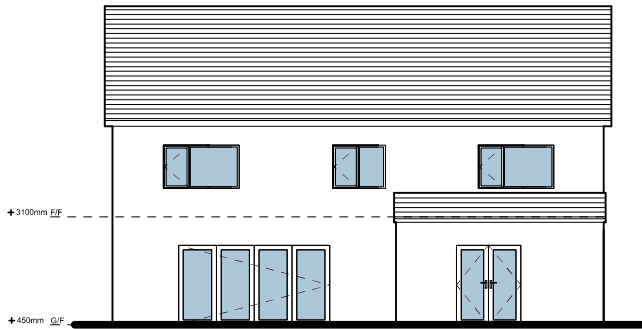


REAR ELEVATION
AS PROPOSED
SCALE - 1:200

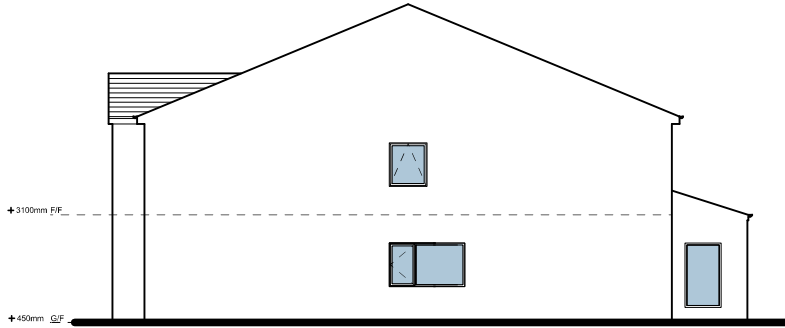


R/H ELEVATION
AS PROPOSED
SCALE - 1:200

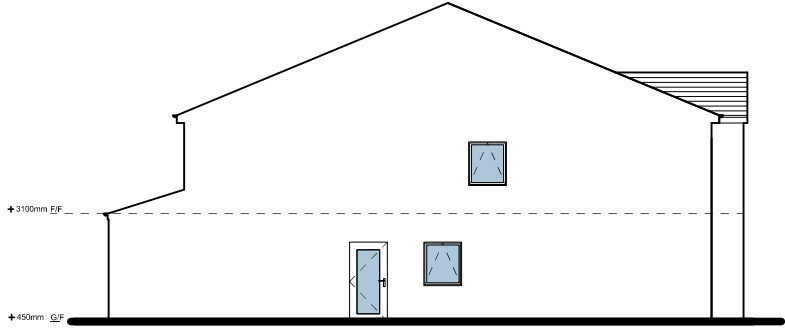

L/H ELEVATION
AS PROPOSED
SCALE - 1:200

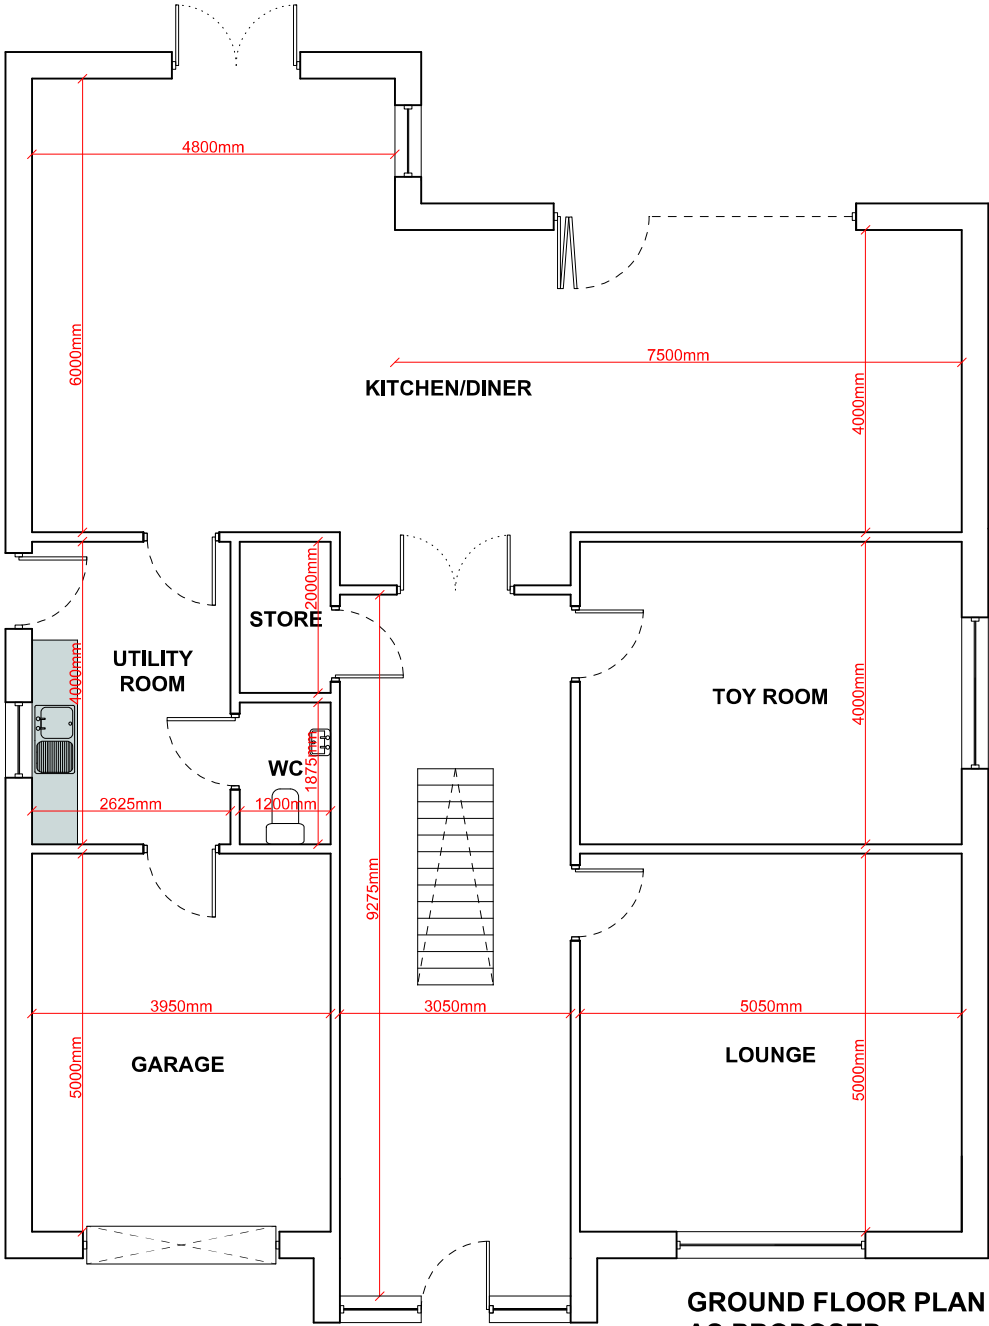


GROUND FLOOR PLAN
AS PROPOSED
SCALE - 1:100

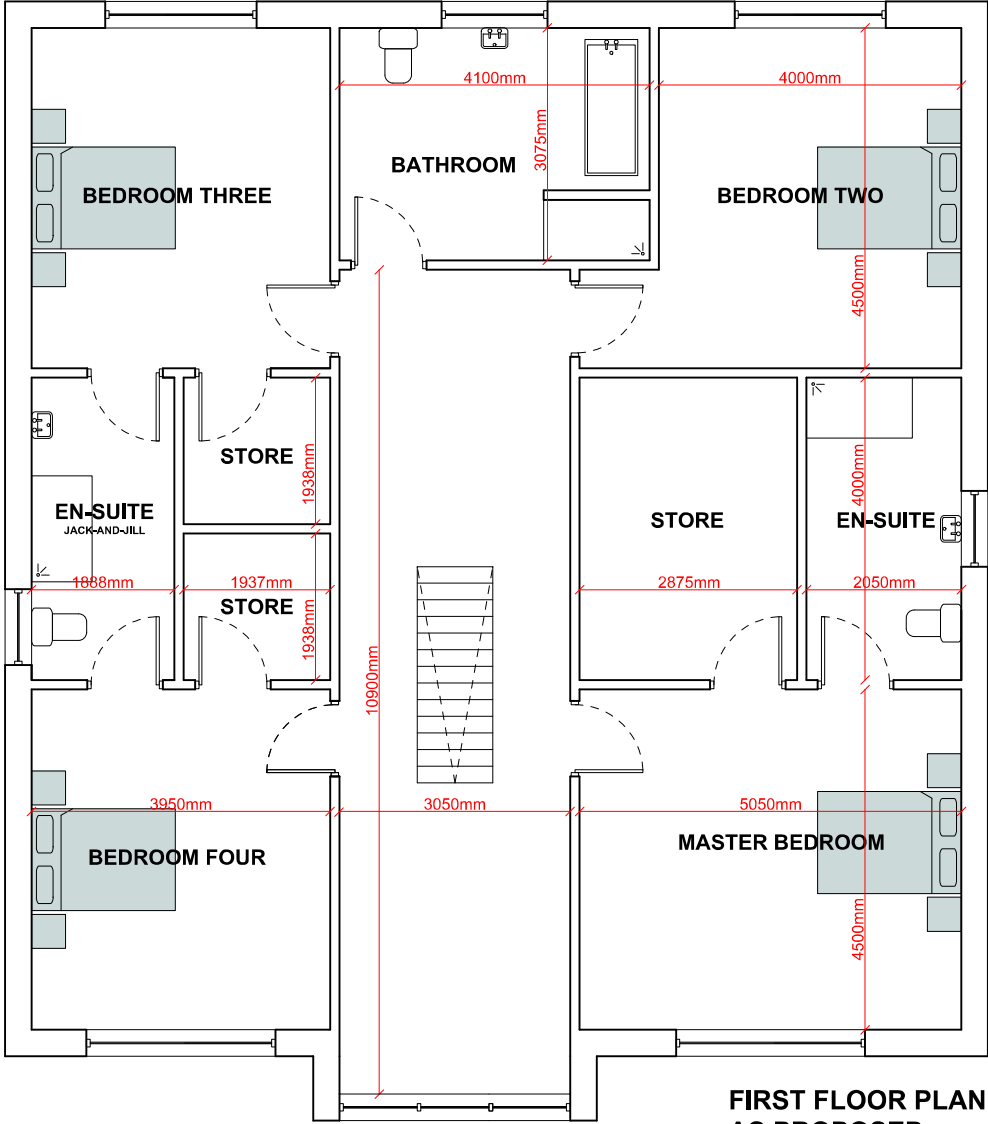

FIRST FLOOR PLAN
AS PROPOSED
SCALE - 1:100

CONSTRUCTION NOTES

- Roof Covering:**
Pitched plain concrete tiles (flat profile) finished in dark grey.
- Elevation Walls:**
Cavity masonry finished with Red Brickwork (Classic Clamp Range) available from Furness Bricks.
- Entrance Doors and Windows:**
Plastic double glazing finished in grey.
- Rainwater Goods:**
Plastic finished in black.
- Fascias and Soffits:**
Plastic finished in grey.

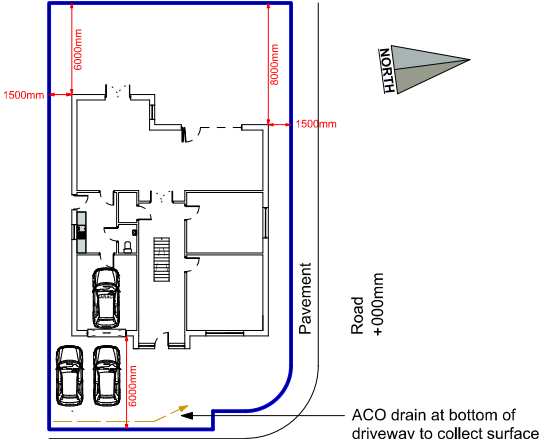

SITE PLAN
SCALE - 1:500

Client: Mr & Mrs P Corkhill	
Project Title: Plot 12, Rusper Drive, Moor Row, Whitehaven, Cumbria, CA24 3JN	
Drawing Title: Floor Plans and Elevations (Proposed)	
Drawn By: MM	Date Drawn: 09-02-2021
Scale: As Shown @ A3	Page Size: A3
Drawing Number: 001	Revision: F