


proposed ground floor plan

MATERIALS


Roof - Profile steel sheets with rooflights to each bay

Walls - Concrete side panels


Vertical side sheeting down to wall head

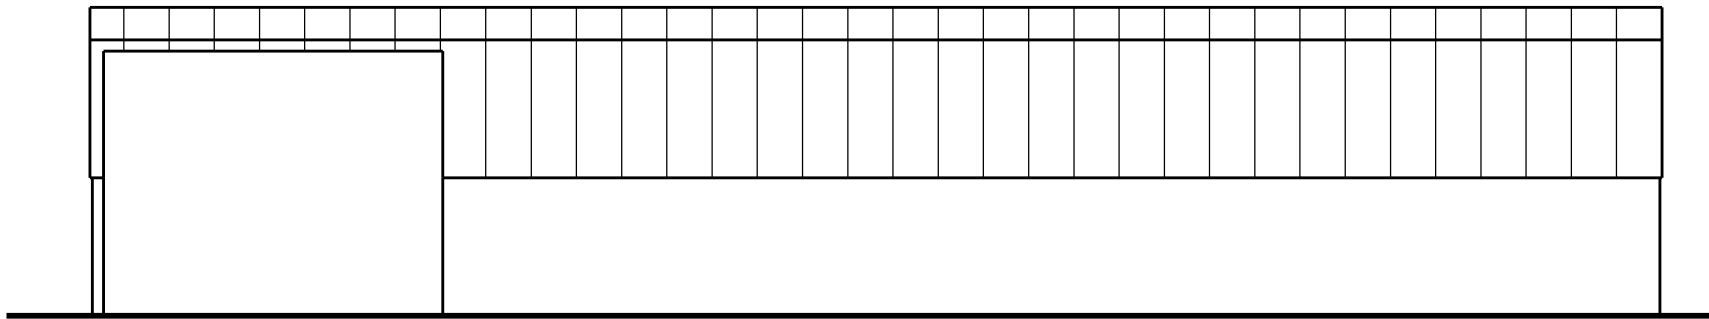


proposed south east elevation

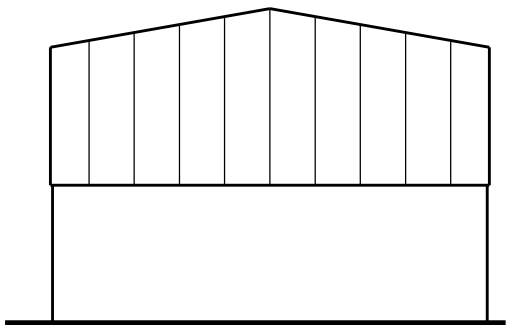

proposed north east elevation

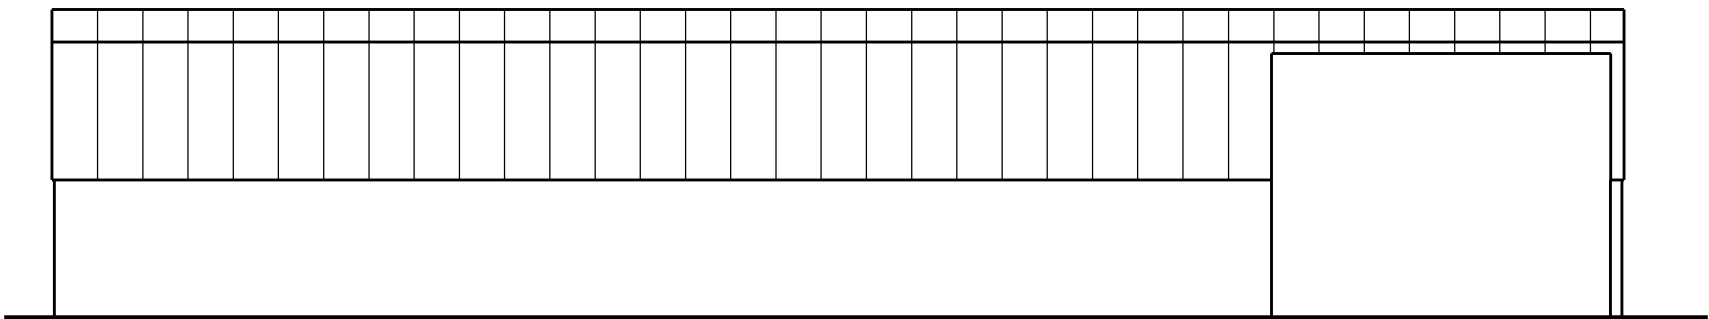

proposed north west elevation

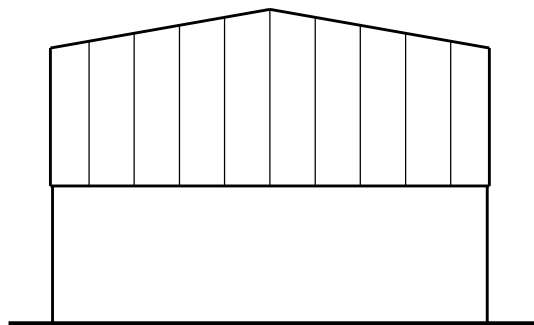

proposed south west elevation

SCALE 0 1m 2m 3m 4m 5m 10m 15m 20m 25m 30m 35m 40m 45m 50m 55m 60m 65m 70m 75m

This scheme is subject to town planning and all other necessary consents.

Dimensions, area and levels where given are only approximate and subject to site survey. All dimensions are to be checked on site. Any discrepancies or variations are to be reported to the client before work commences. Figured dimensions only are to be taken from this drawing.

This drawing is to be read in conjunction with all relevant consultants' and/or specialists drawings/documents and any discrepancies or variations are to be notified to the client before the affected work commences.

Rev 01 sep 2021 First issue

Rev 02 oct 2021 Overall size updated

Client Mr. S. Mawson

Job Title Proposed covered silage pit at Bailey Ground Farm, Santon Way, Seascale

Drawing Title Proposed plan and elevations

Scale: 1:200 @ A3/ 1:100 @ A1

Date: sep 2021 Drawn:

Job No: 310 Drwg No: 04001 Rev: 02

Richard J Lindsay
Home Dale
Low Scales
Wigton
CA7 3NE

email: calvadesign46@gmail.com
Mob : 07921 949618