




PROPOSED FIRST FLOOR PLAN

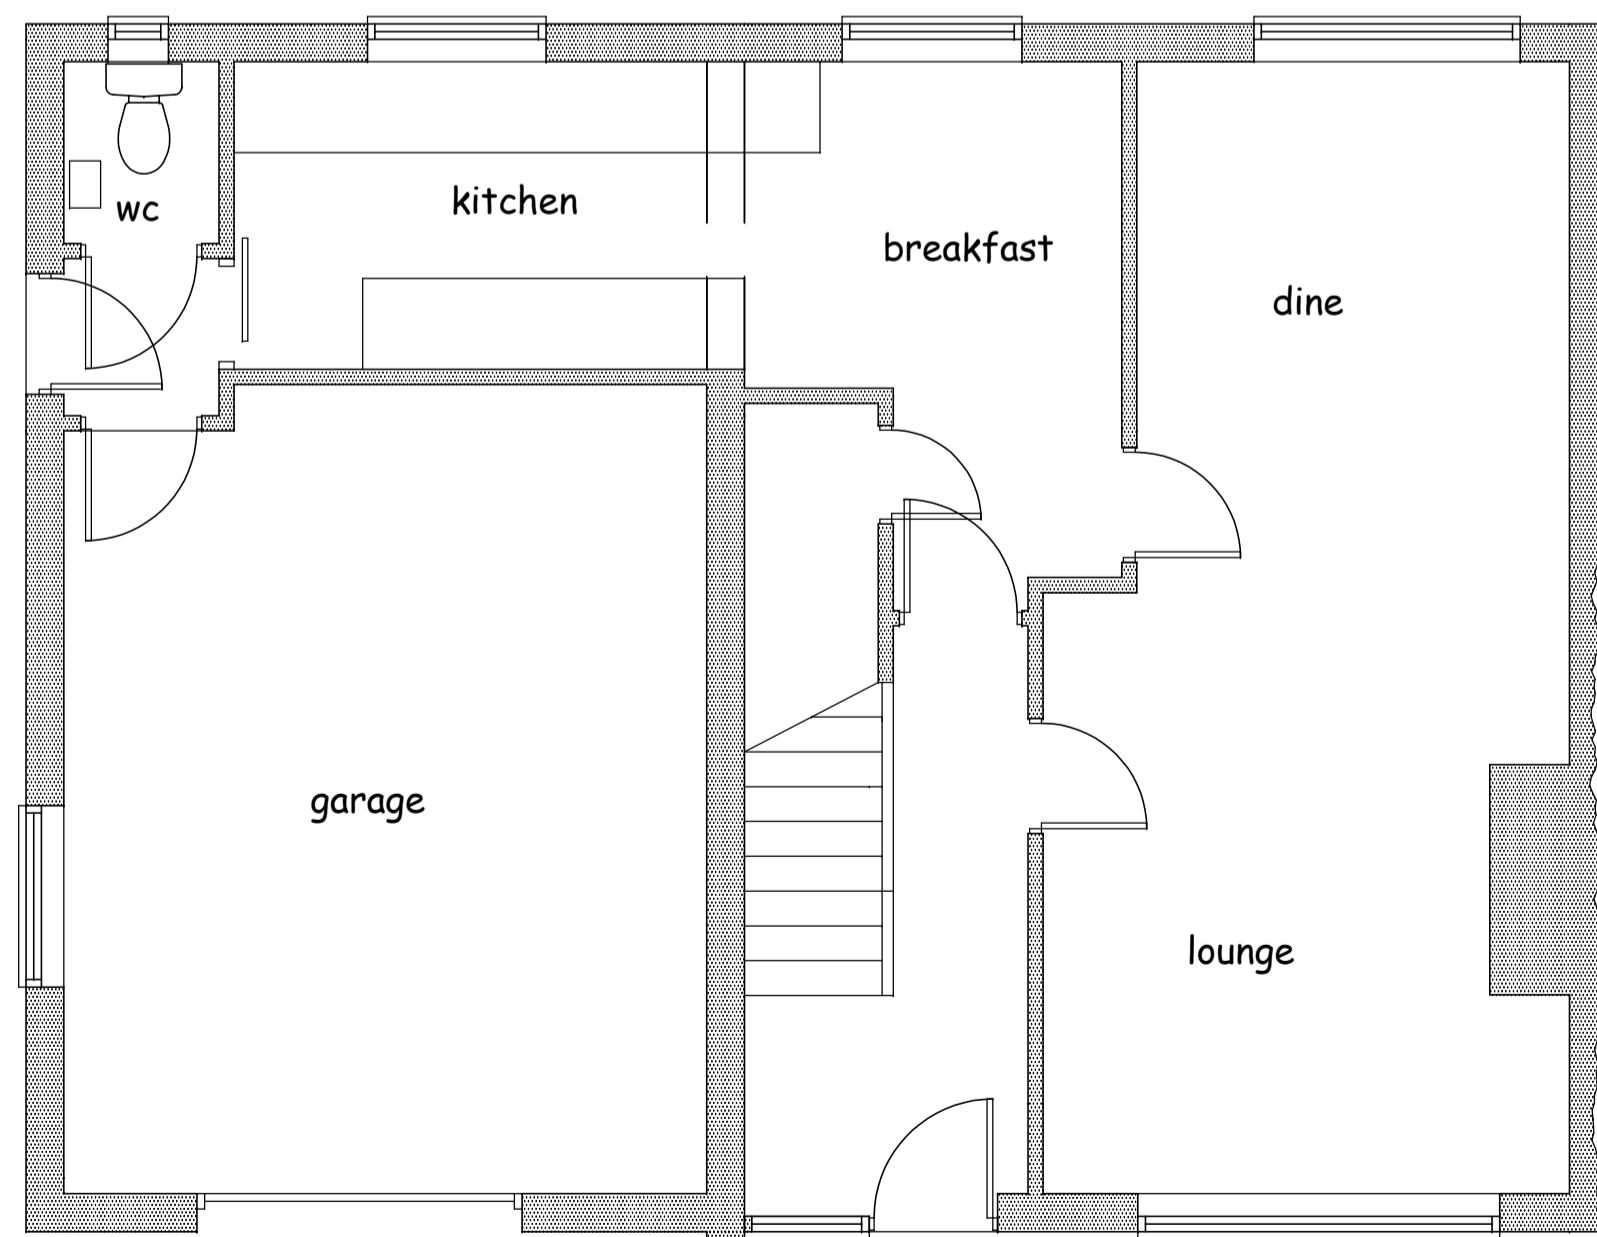


PROPOSED GROUND FLOOR PLAN

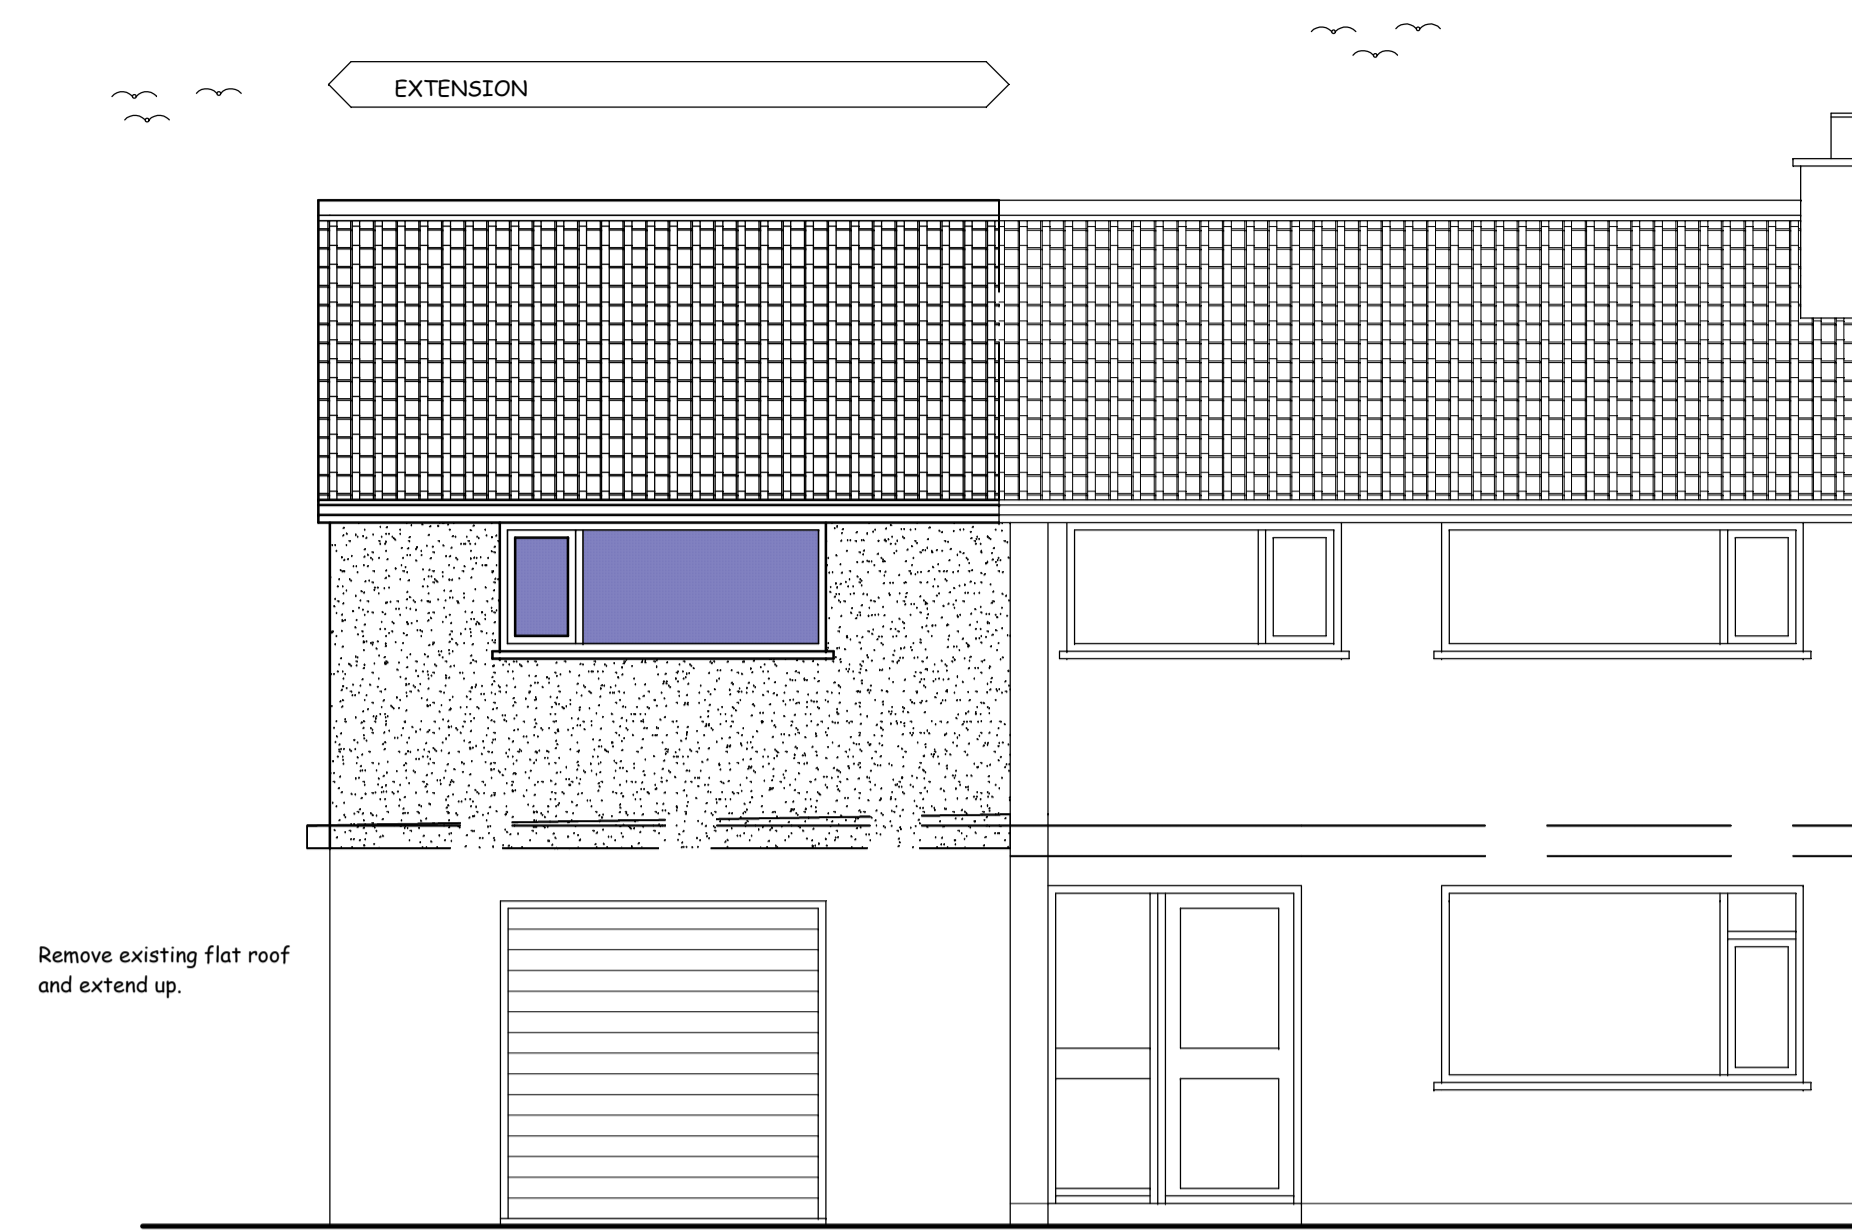

PROPOSED FRONT ELEVATION

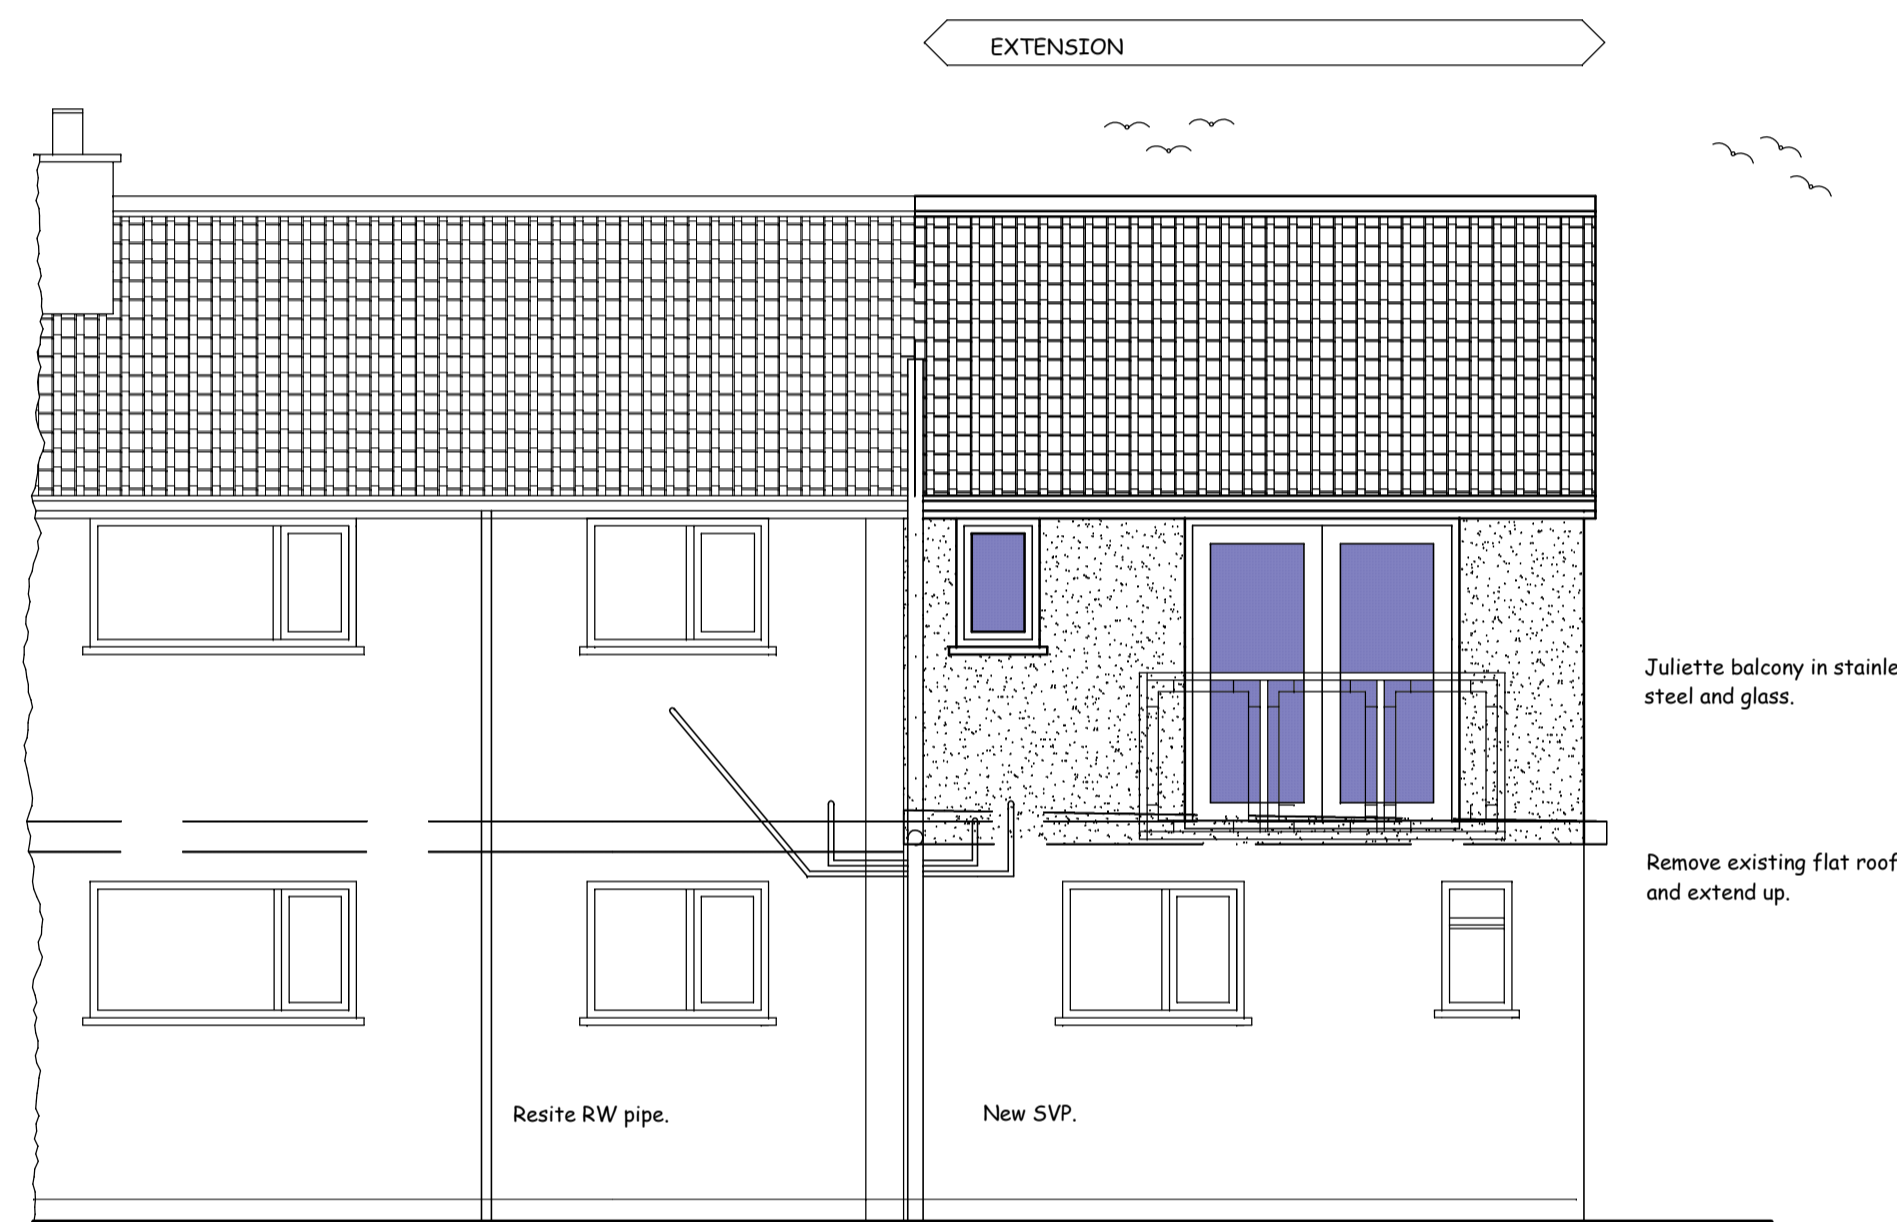


PROPOSED REAR ELEVATION

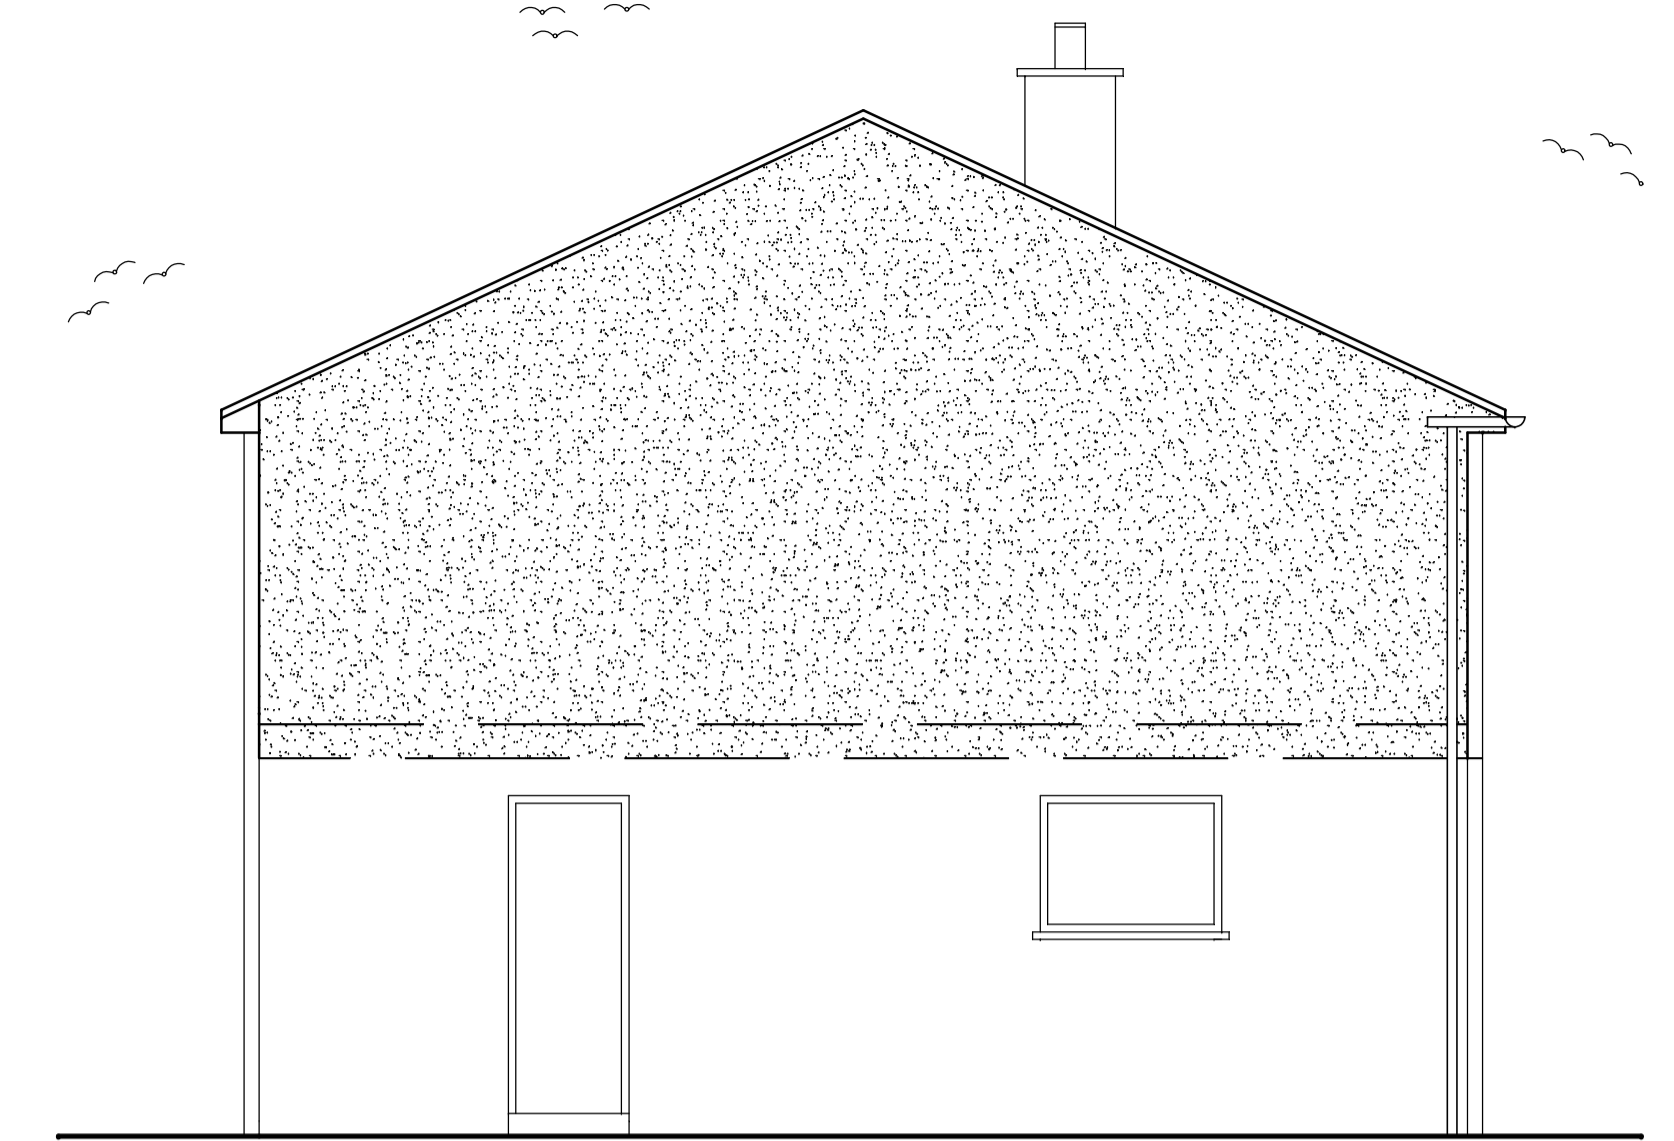


PROPOSED SIDE ELEVATION

- EXTERNAL FINISHES
- ROOF - Profiled concrete tiles to match existing roof.
 - WALLS - Render and dash to match existing garage walls.
 - WINDOWS - White Upvc frames, double glazed.
 - DOORS - White Upvc doors and frames.

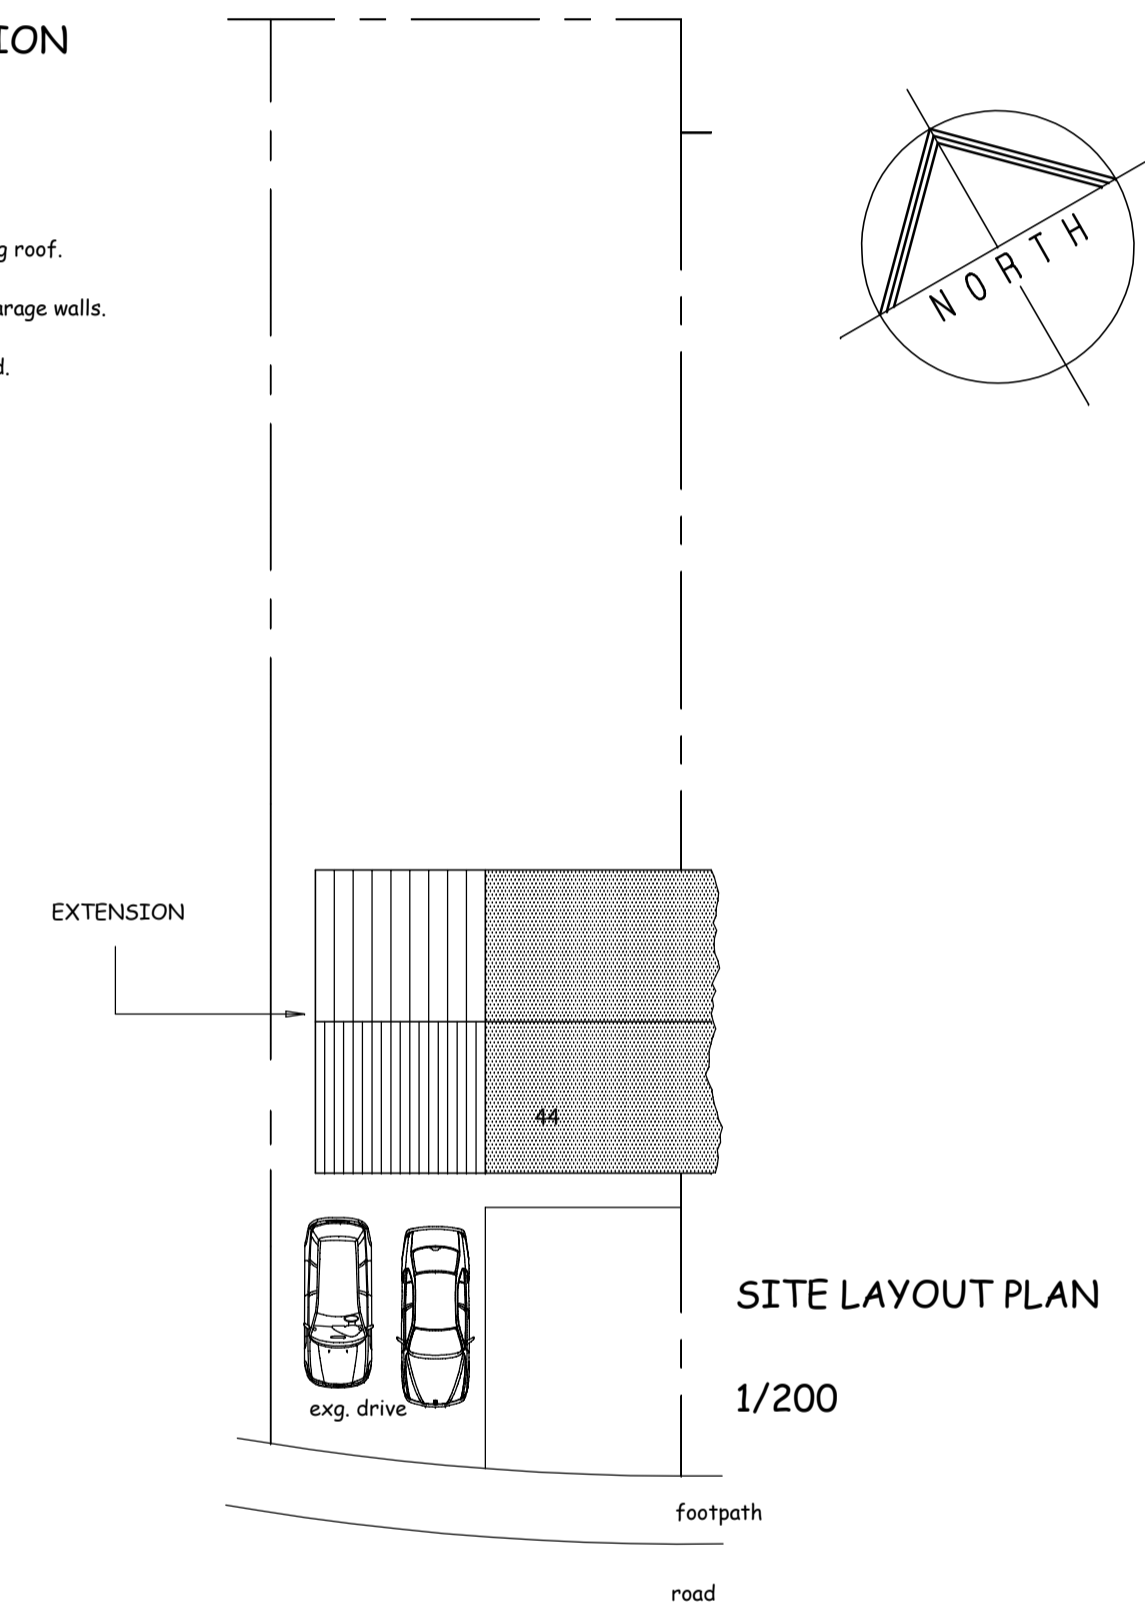

SITE LAYOUT PLAN

1/200

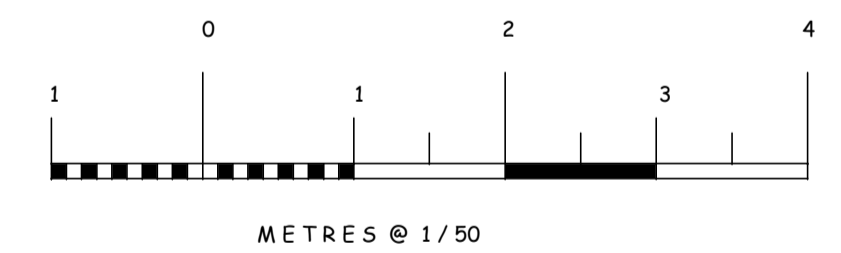

Alan B Freeman Ltd
 01946 692800 alanbfreeman@gmail.com
 63 Elizabeth Crescent Whitehaven Cumbria CA28 6JQ
 Architectural Technology, Building & Design Consultancy

The Contractor is responsible for setting out. Any discrepancies to be reported to the above practice immediately.

This drawing is copyright. No copies can be made without prior approval of the above practice.

PROPOSED EXTENSION OVER THE EXISTING GARAGE.
 44 WASDALE PARK SEASCALE CA20 1PB

SCALE 1/50 DWG NO. 2015.691.02

REV.