





GROUND FLOOR PLAN

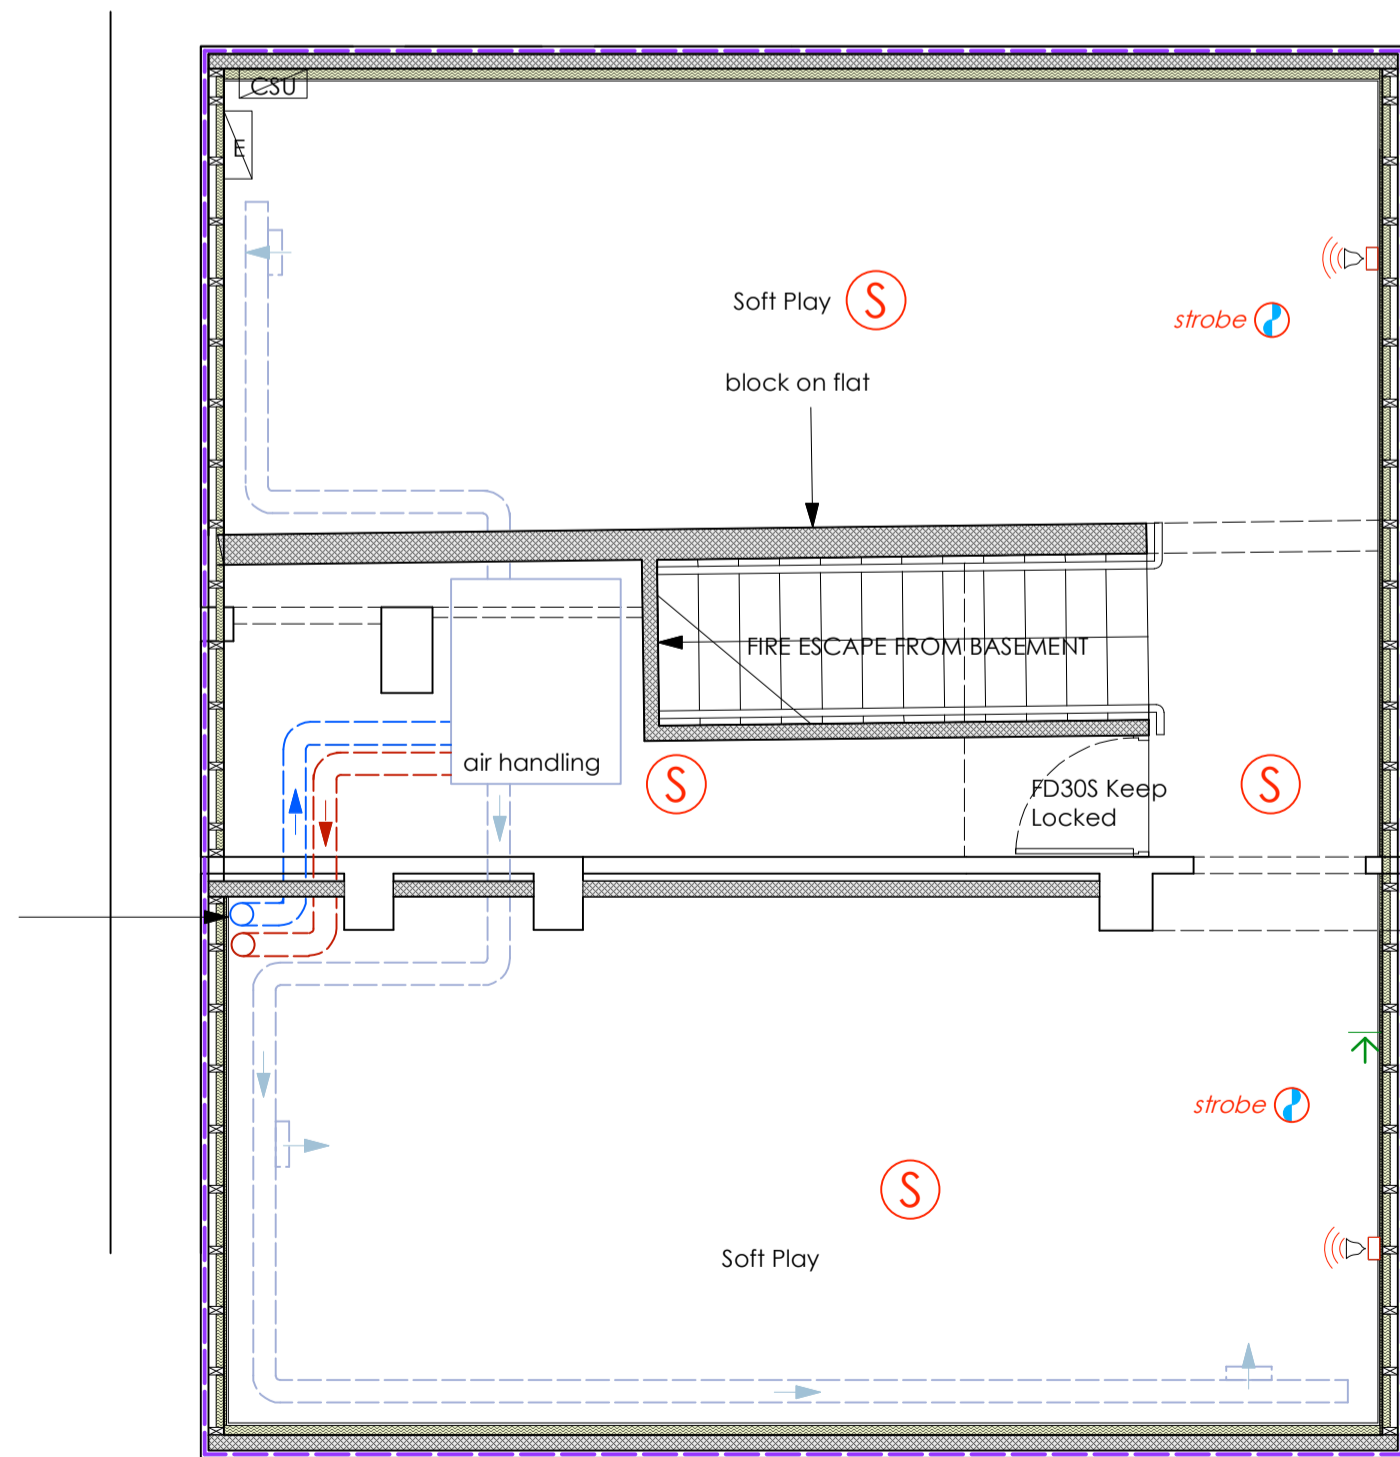


BASEMENT FLOOR PLAN

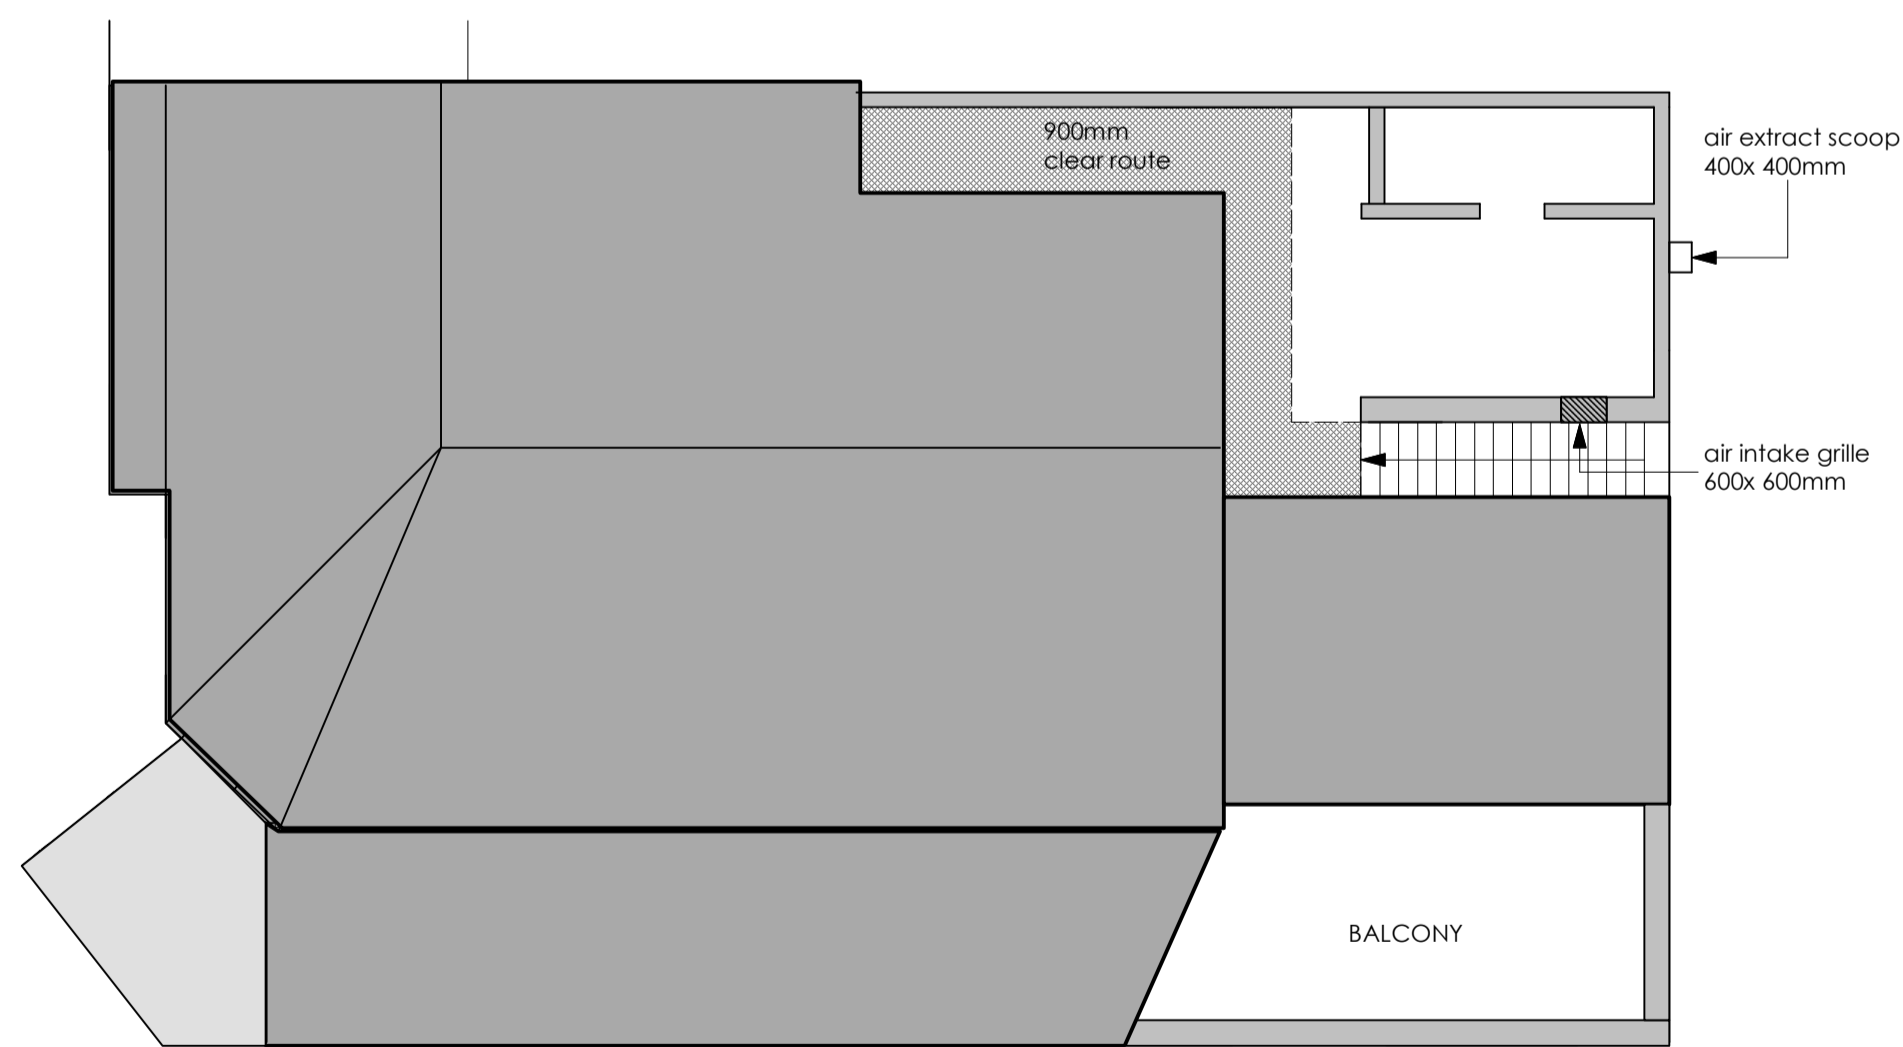

ROOF PLAN

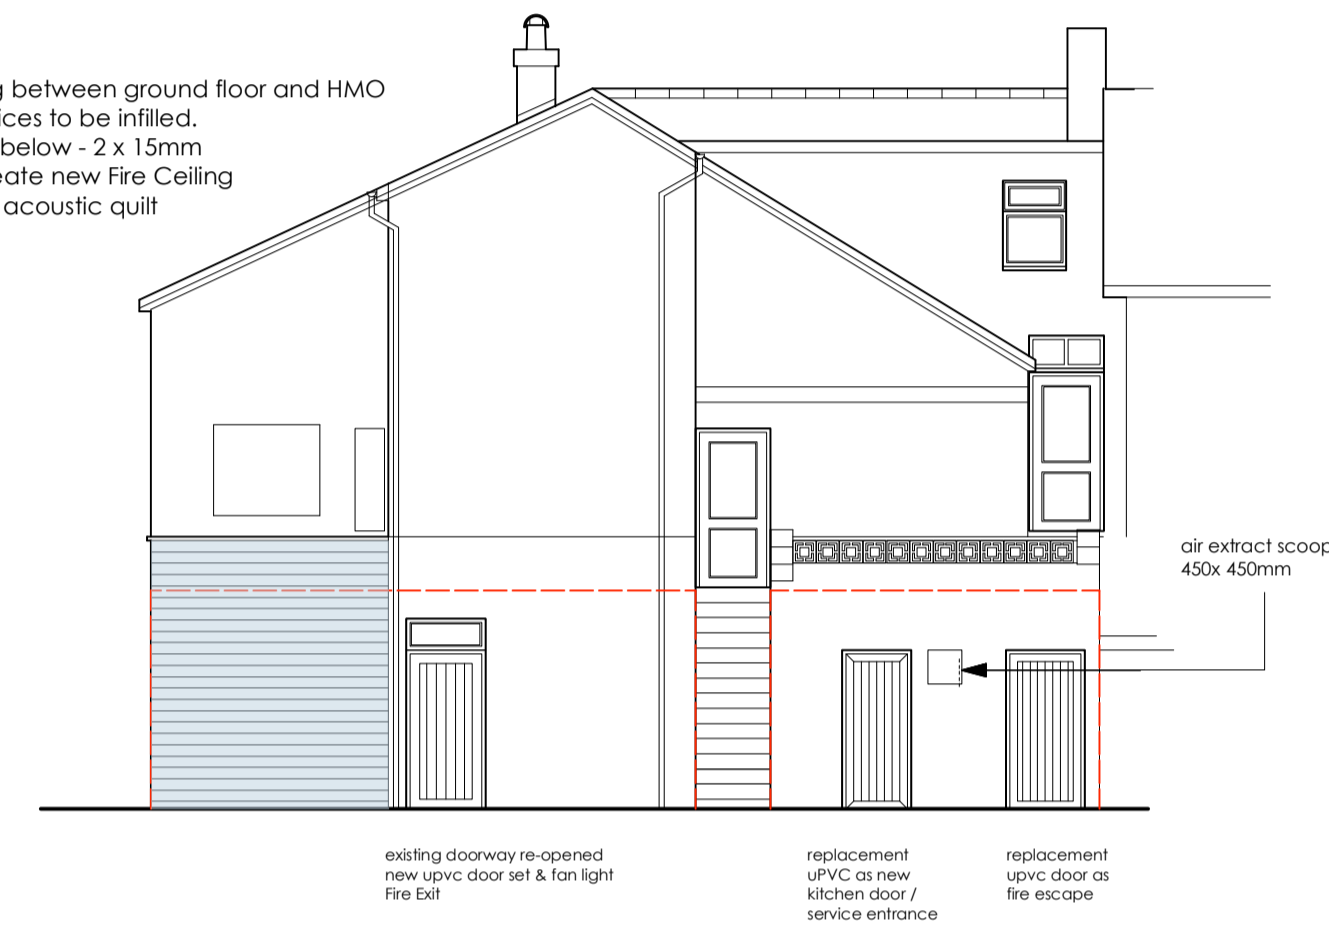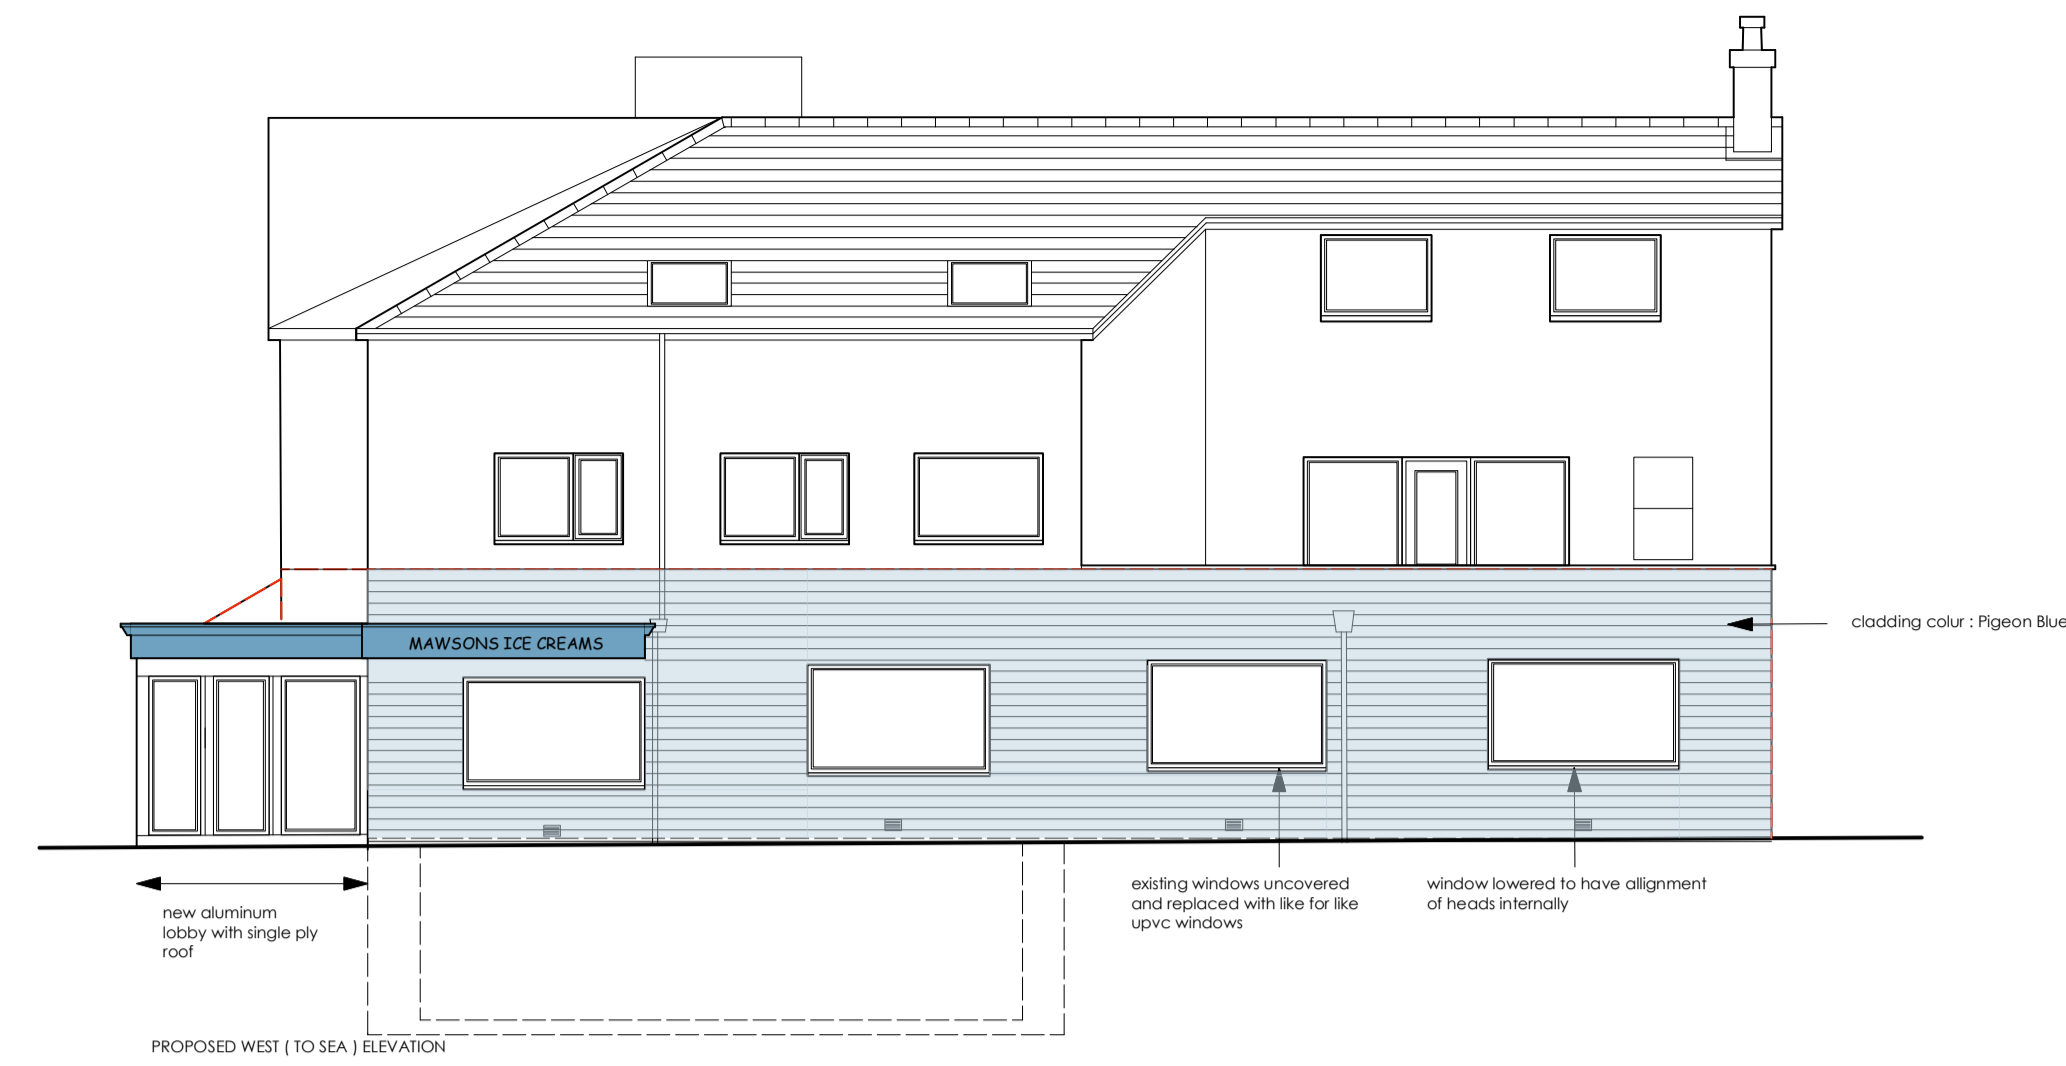

PROPOSED SOUTH ( TO LANE ) ELEVATION

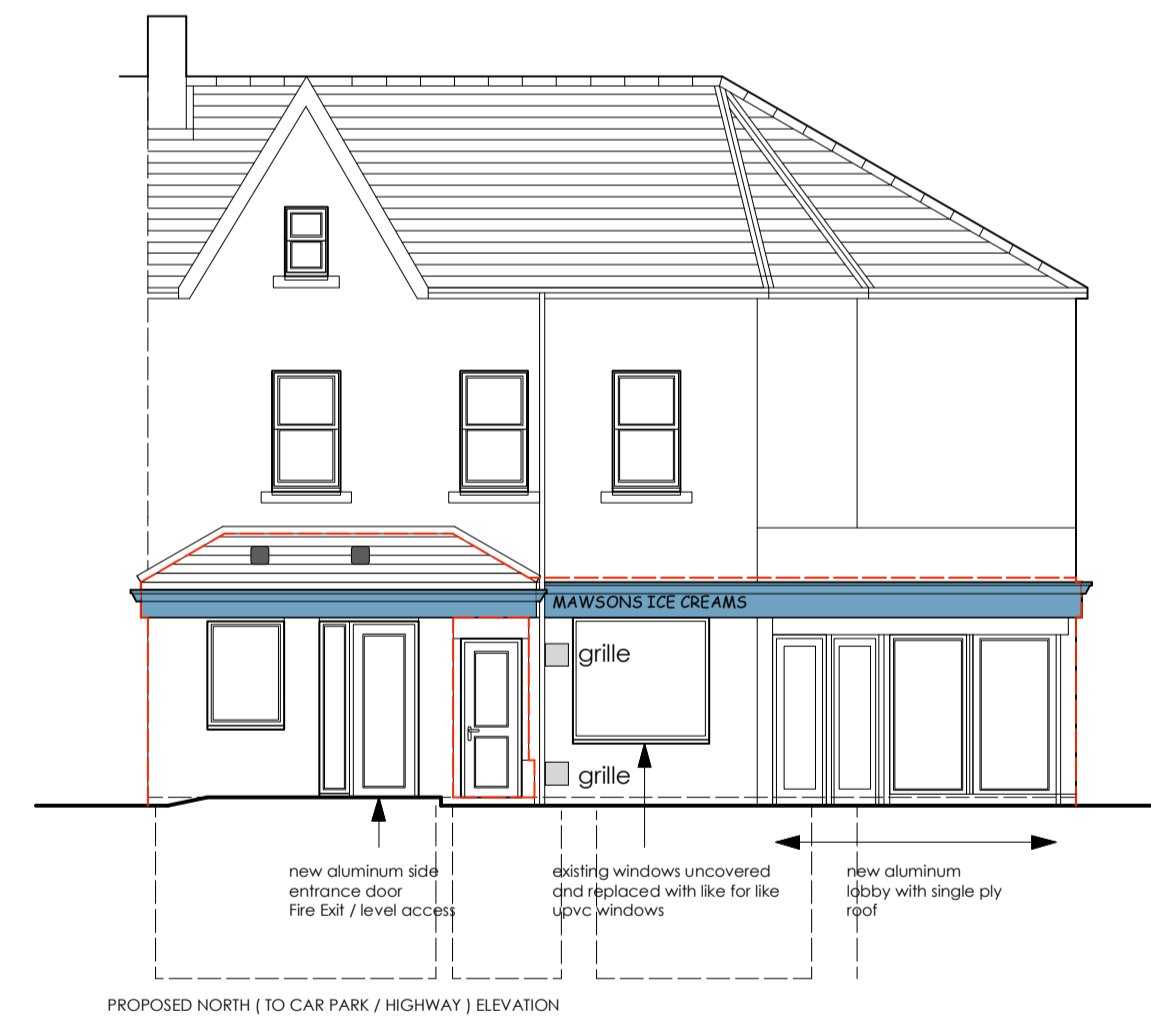

PROPOSED NORTH ( TO CAR PARK / HIGHWAY ) ELEVATION

Rev : **C** - 16/5/24 Fire door added to the Floor plan  
Rev : **B** - 16/4/24 cladding colour added, extract vent confirmed as 450 x 450mm

Issue -

## PLANNING

Client -

Mawson Ice Cream

Project -


New Cafe / Shop / Soft play

Location / Postcode / what3words

10/11 South Parade, Seascale  
slant.remains.plantings

Drawing Title - As Proposed Plans / Elevations

Job No - <b>1369</b>	Dwg No - <b>10</b>	Rev : <b>C</b>
DATE : 18 June 2023	SCALE : 1: 100 / 50	Paper A1

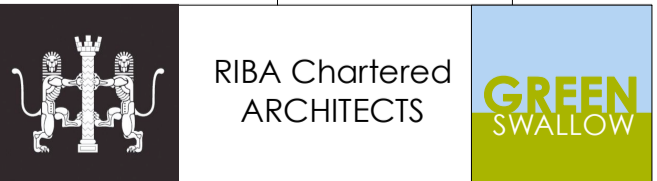

E - greenswallow@btinternet.com  
M - 07970 96 41 84  
Registered Office : Green Swallow North Limited,  
Swallow Barn, Blindcrake, Cumbria, CA13 0QP  
ALL DIMENSIONS TO BE CHECKED ON SITE  
FIGURED DIMENSIONS TO BE TAKEN IN PREFERENCE  
TO SCALED DIMENSIONS  
copyright Green Swallow North Limited