



┌

└

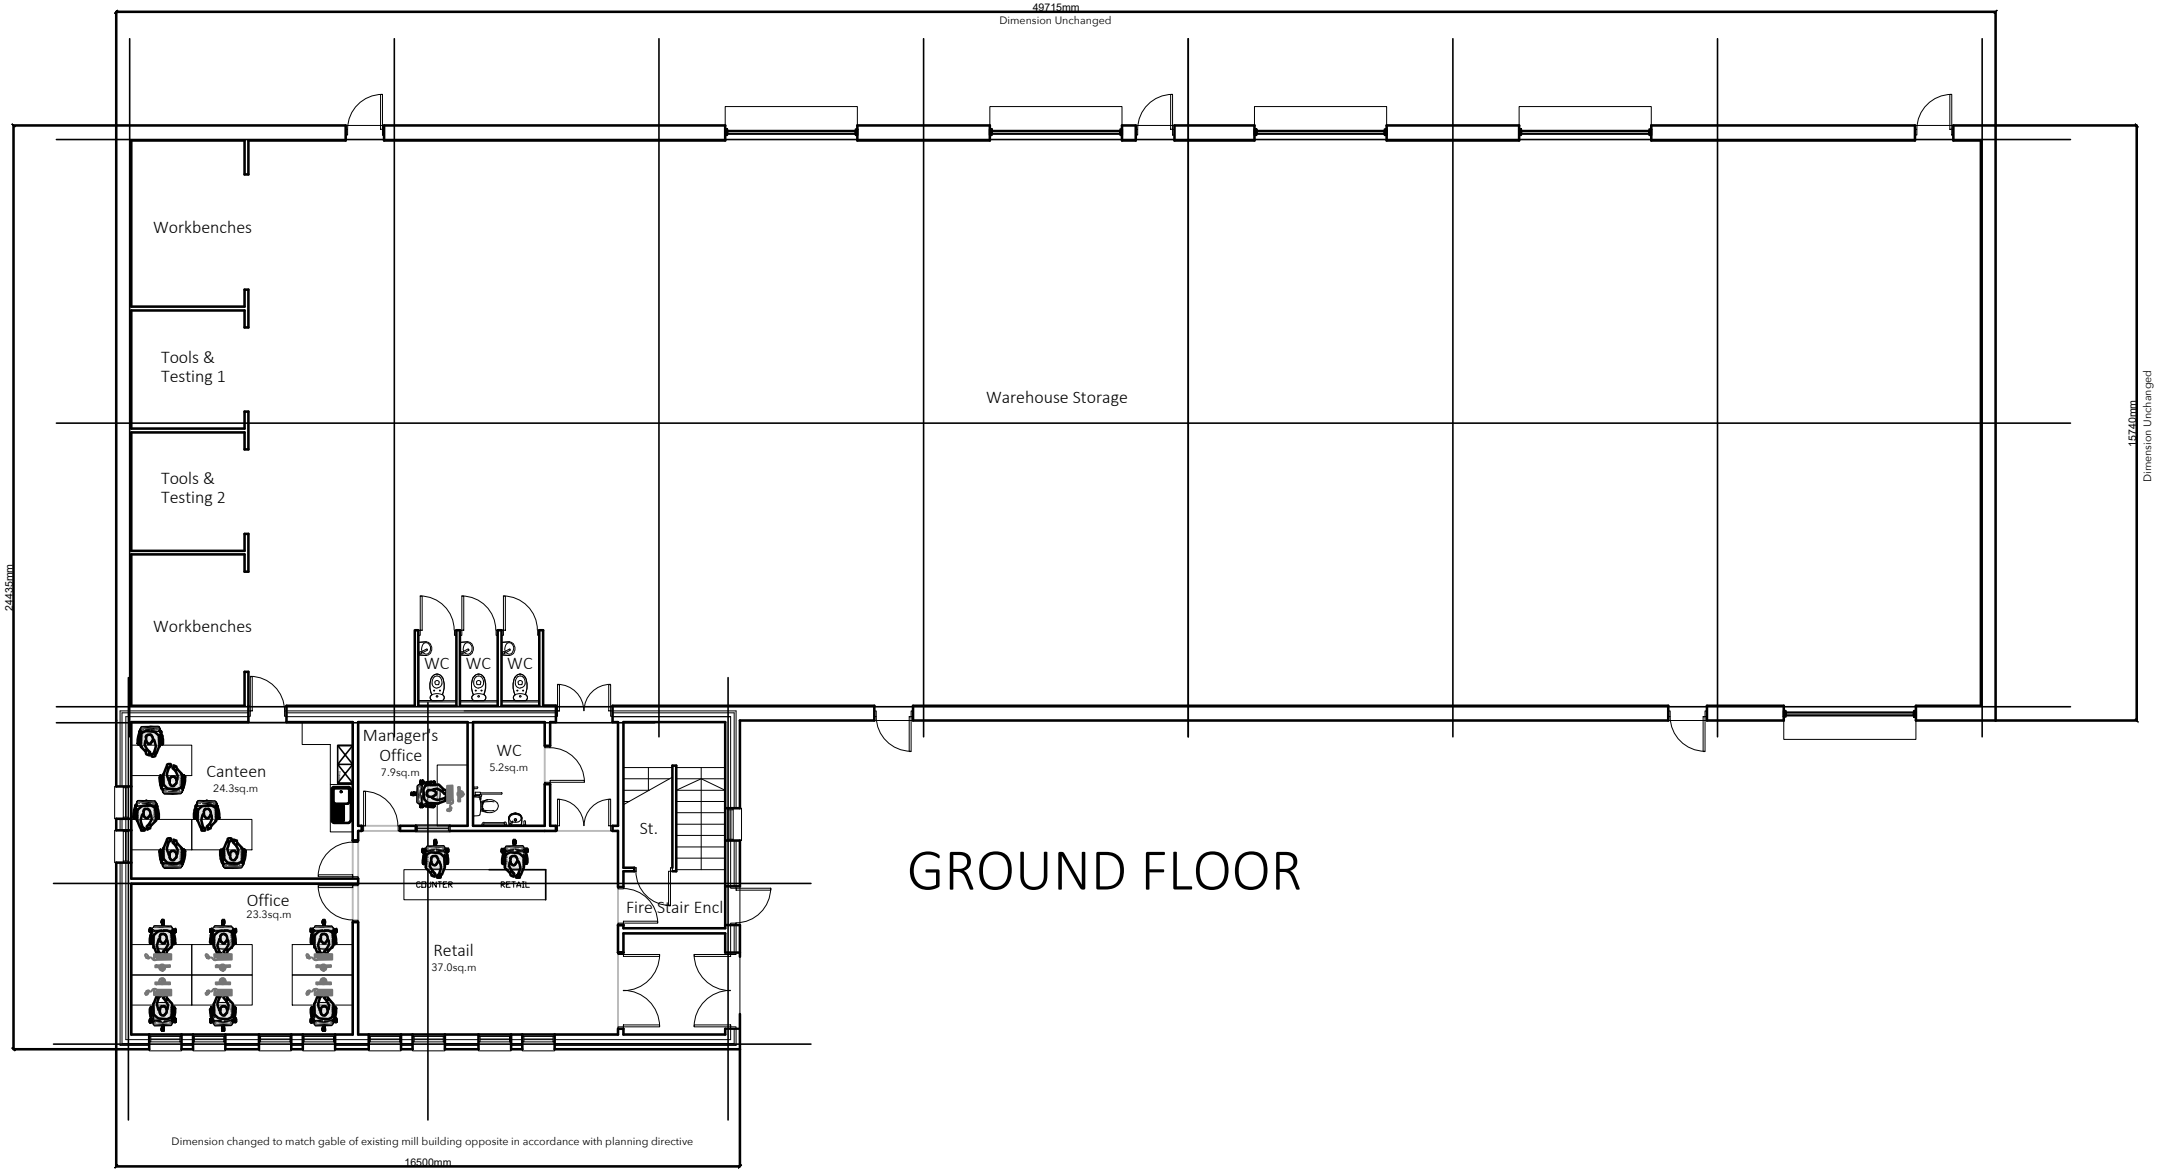


GROUND FLOOR

FIRST FLOOR (2 conference rooms)

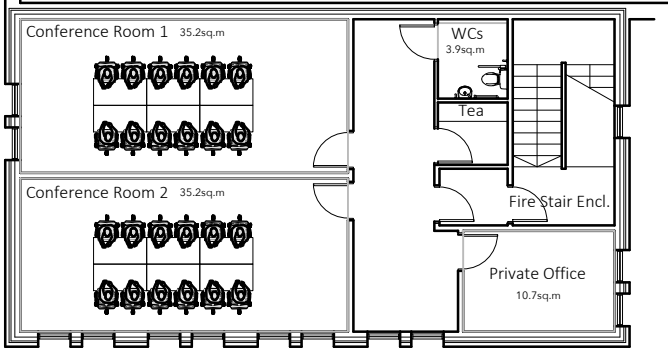

FIRST FLOOR (open plan)

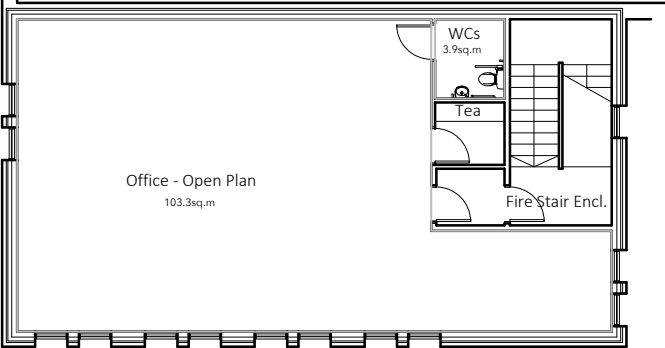

© COPYRIGHT MANNING ELLIOTT PARTNERSHIP 2023
THIS DRAWING IS THE PROPERTY OF MANNING ELLIOTT PARTNERSHIP.
IT MUST NOT BE COPIED OR REPRODUCED OR DIVULGED
TO ANYONE WITHOUT PERMISSION.
DO NOT SCALE OFF THIS DRAWING. ANY DISCREPANCIES TO BE
REPORTED TO MANNING ELLIOTT PARTNERSHIP.

REVISIONS:
Revision B **WM** **12.10.23**
DESCRIPTION
1No roller shutter bay door moved from
rear of bay 2 to front of bay 7 per
Speedy Hire.

MANNINGELLIOTT
PARTNERSHIP

Chartered Architects &
Designers
Langlands
Pallet Hill, Penrith
Cumbria CA11 0BY
t: 01768 868 800
e: post@manning-elliott.co.uk
w: manning-elliott.co.uk

project title:
Proposed Development
Cleator Mills, Cumbria

GenR8 North Ltd
drawing title:
Floor Plans

issue stage:
Planning
date: Sept 2023 drawn: WM scale @ A3 1:200

drawing number: 1701C PL - 300 B revision: